


F.A.P. RTE.	SECTION	COUNTY	TOTAL SHEETS	SHEET NO.
704	(1)N & TS-1	McLEAN	497	349
STA. 2+810.000		TO STA. 2+820.000		
FED. ROAD DIST. NO.	ILLINOIS FED. AID PROJECT			
28	30	32	34	36
CONTRACT NO. 70514				

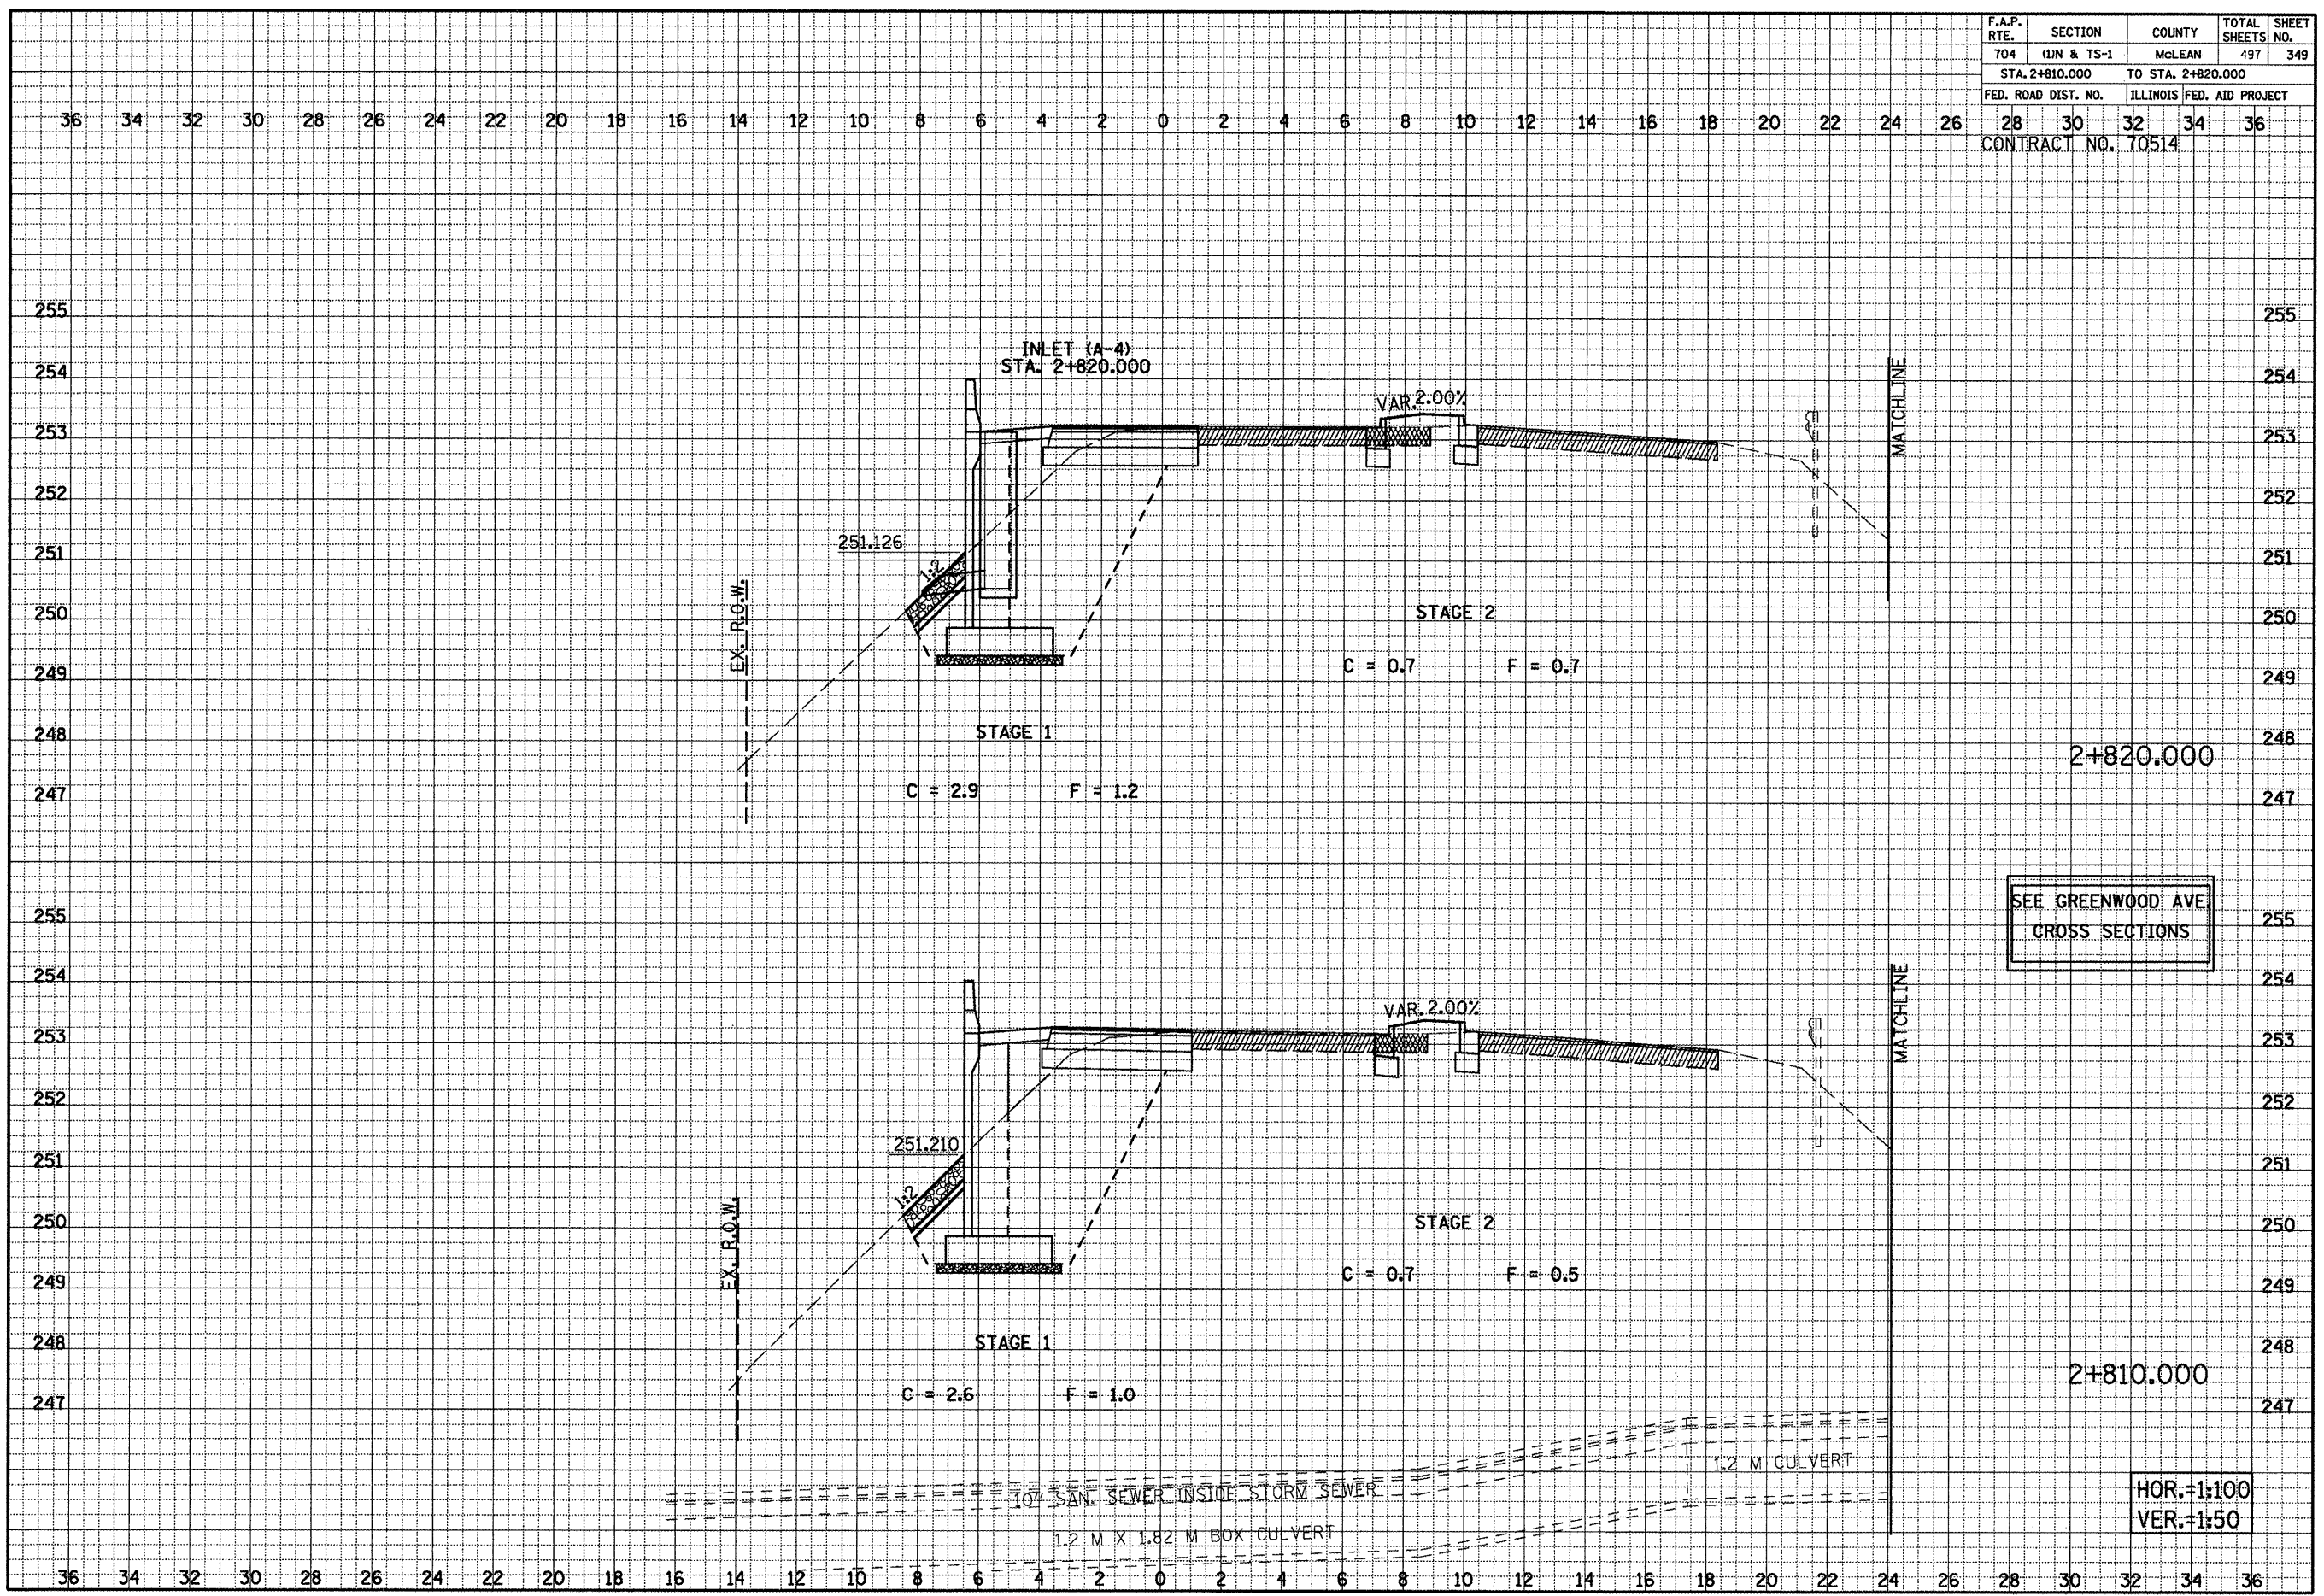

SEE GREENWOOD AVE
CROSS SECTIONS

HOR.=1:100
VER.=1:50

VETERANS PARKWAY CROSS SECTIONS, STA. 2+810.000 TO STA. 2+820.000

DATE	BY
NO.	
AREAS CHECKED	
TEMP. PLATE	
NOTE BOOK	
SURVEY	
FINAL	

DATE	BY
NO.	
AREAS CHECKED	
TEMP. PLATE	
NOTE BOOK	
SURVEY	
ORIGINAL	