


F.A.P. RTE.	SECTION	COUNTY	TOTAL SHEETS	SHEET NO.
704	(11N & TS-1	McLEAN	497	351
STA. 2+850.000		TO STA. 2+860.000		
FED. ROAD DIST. NO.		ILLINOIS FED. AID PROJECT		
CONTRACT NO. 70514				

36 34 32 30 28 26 24 22 20 18 16 14 12 10 8 6 4 2 0 2 4 6 8 10 12 14 16 18 20 22 24 26 28 30 32 34 36

DATE _____
 BY _____
 ORIGINAL SURVEY BOOK NO. _____
 SURVEY TEMPLATE AREA CHECKED _____
 NOTE BOOK NO. _____

DATE _____
 BY _____
 ORIGINAL SURVEY BOOK NO. _____
 SURVEY TEMPLATE AREA CHECKED _____
 NOTE BOOK NO. _____

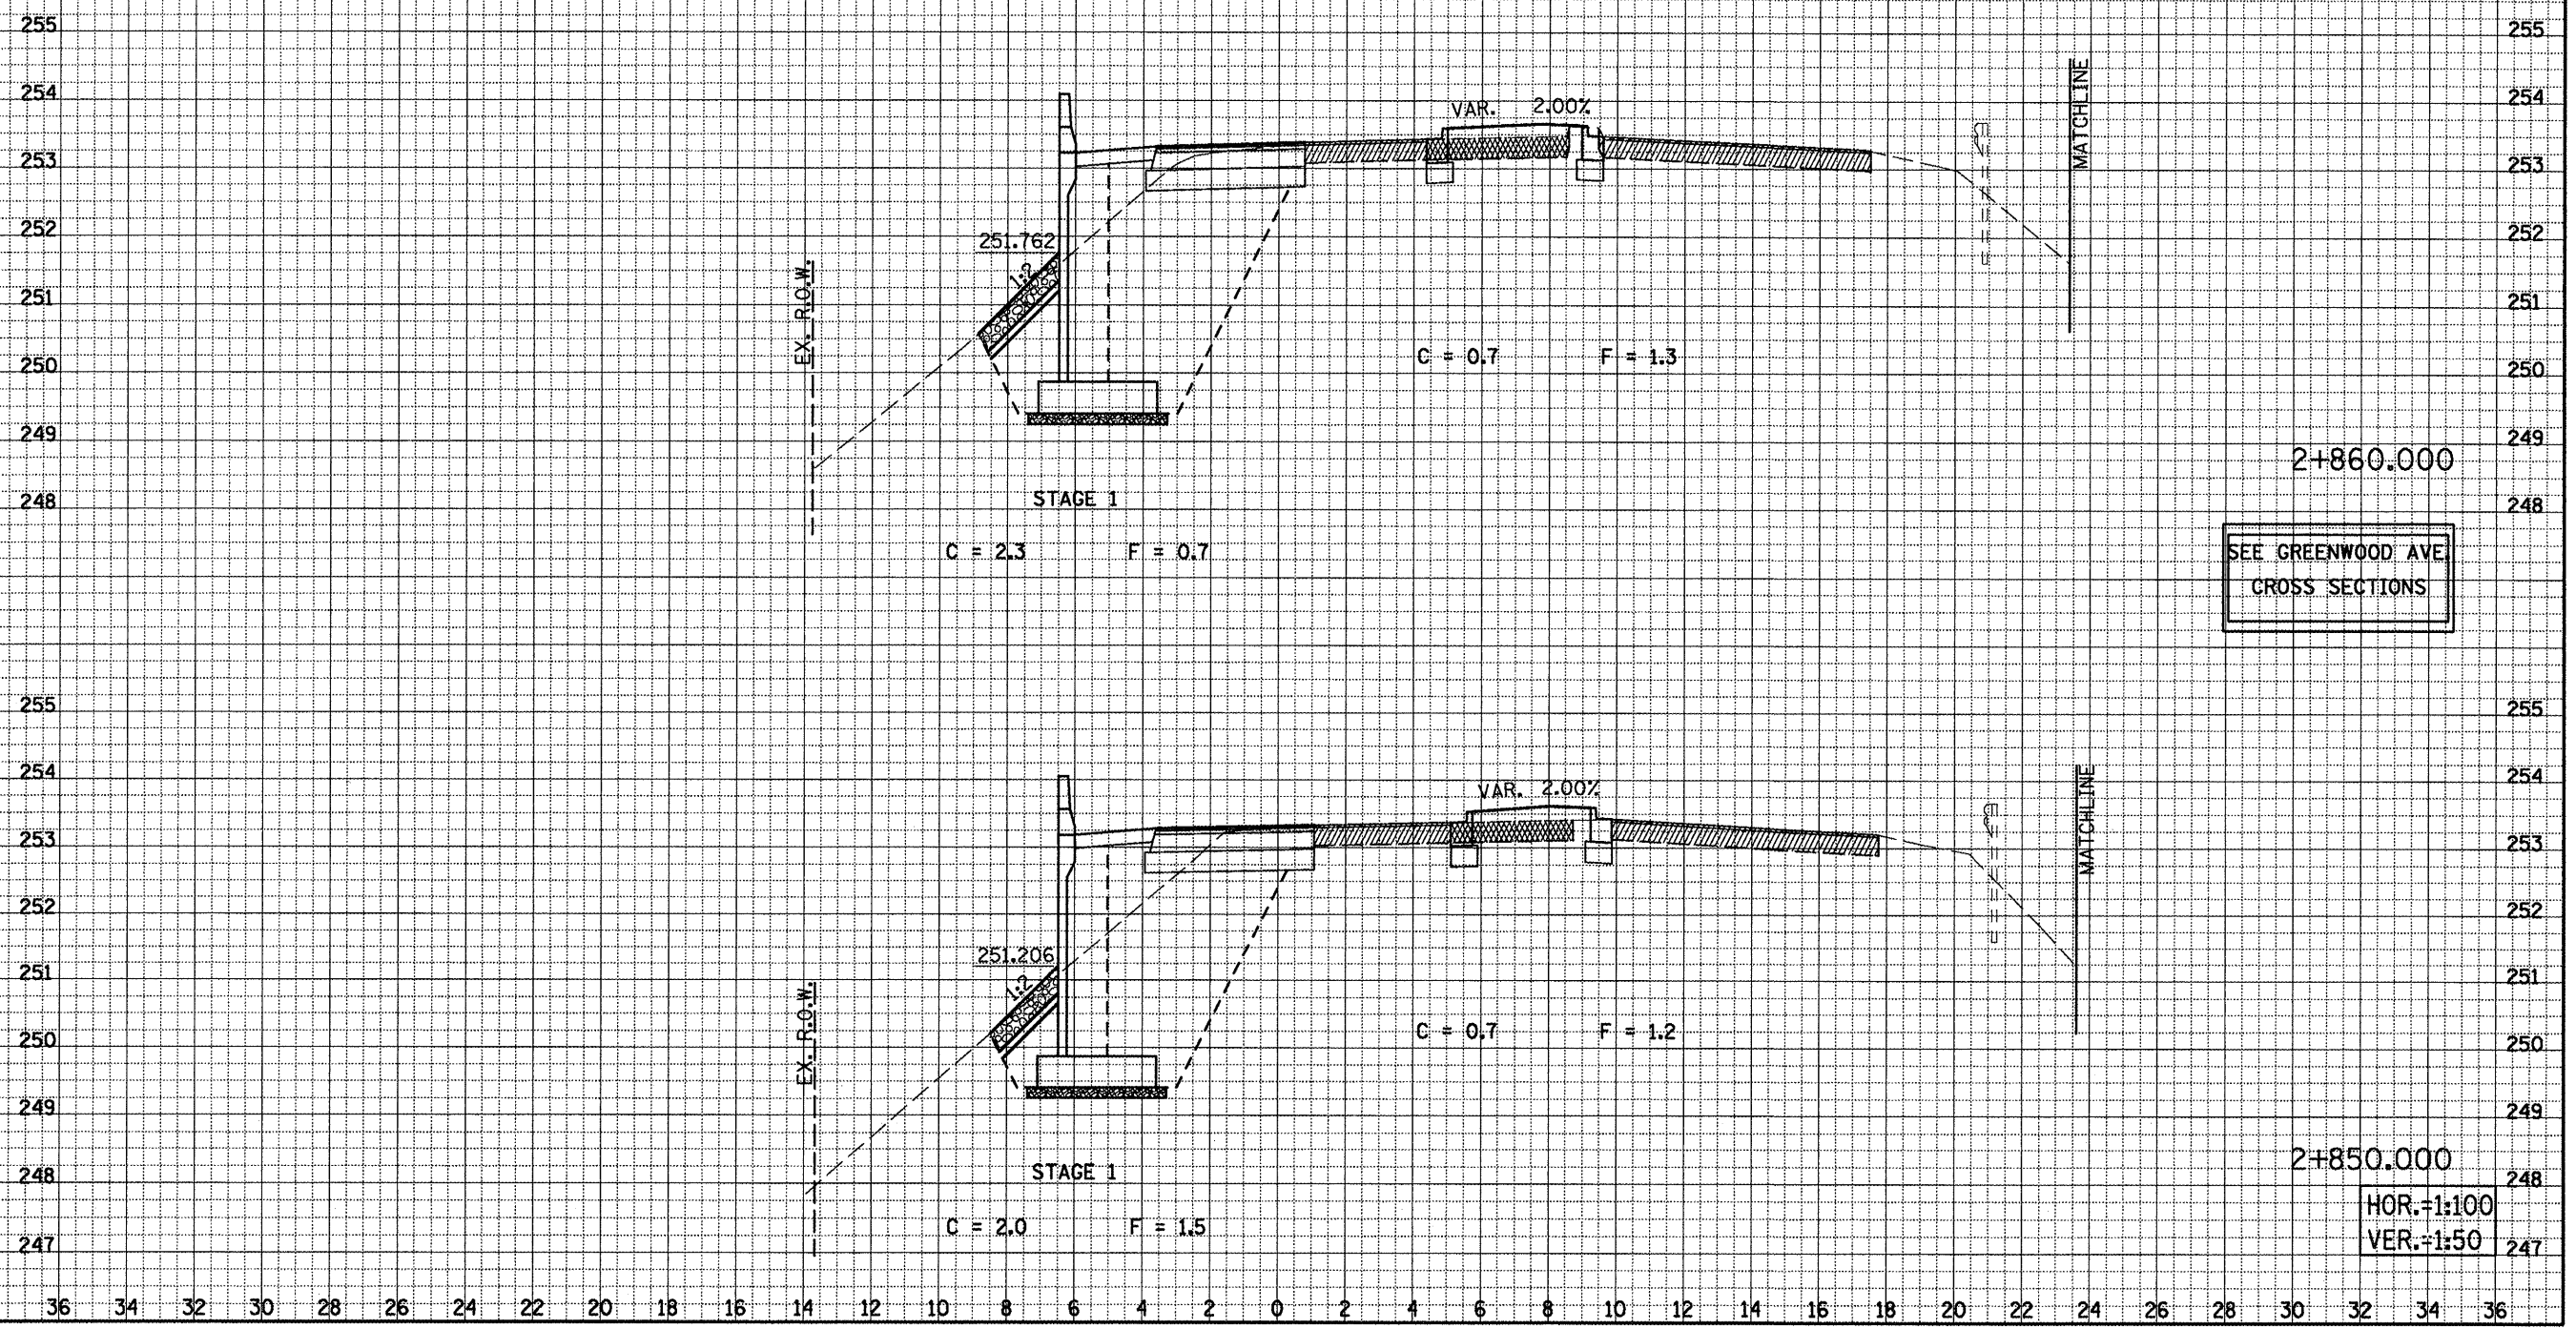

VETERANS PARKWAY CROSS SECTIONS, STA. 2+850.000 TO STA. 2+860.000