


F.A.P. RTE.	SECTION	COUNTY	TOTAL SHEETS	SHEET NO.
704	(11N & TS-1	McLEAN	497	352
STA. 2+870.000		TO STA. 2+880.000		
FED. ROAD DIST. NO.		ILLINOIS FED. AID PROJECT		
28		30 32 34 36		
CONTRACT NO. 70514				

36 34 32 30 28 26 24 22 20 18 16 14 12 10 8 6 4 2 0 2 4 6 8 10 12 14 16 18 20 22 24 26

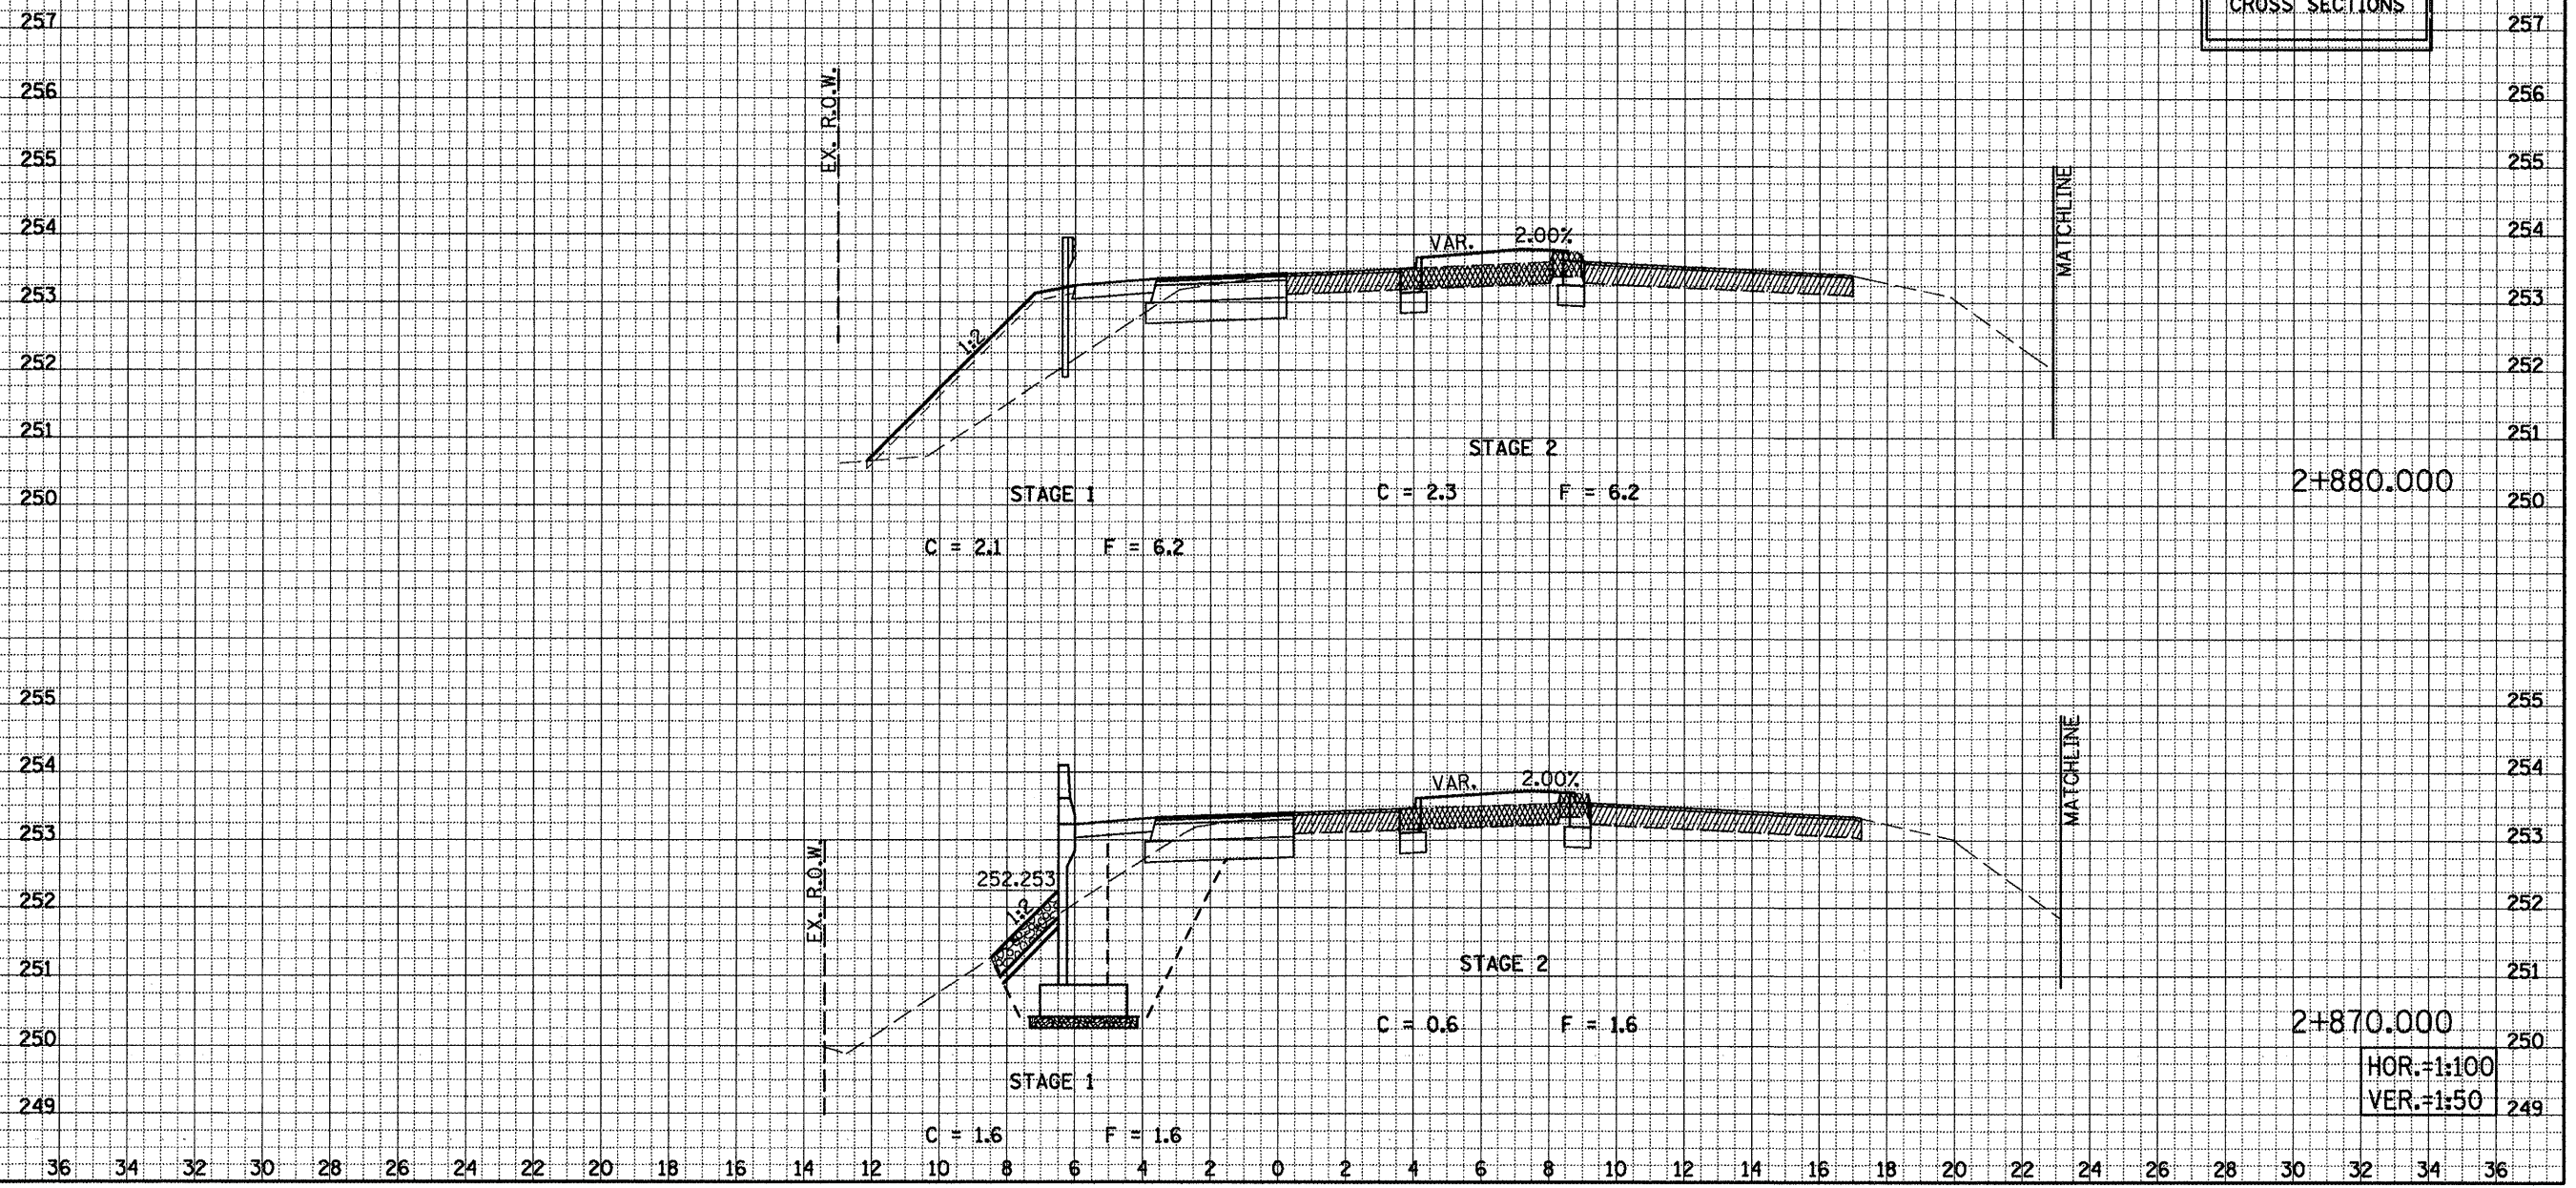

SEE GREENWOOD AVE.
CROSS SECTIONS

HOR.=1:100
VER.=1:50

VETERANS PARKWAY CROSS SECTIONS, STA. 2+870.000 TO STA. 2+880.000

DATE _____
BY _____
FINAL SURVEY _____
SURVEYED _____
NOTE BOOK _____
NO. _____
REVISIONS _____
CHECKED _____

DATE _____
BY _____
ORIGINAL SURVEY _____
SURVEYED _____
NOTE BOOK _____
NO. _____
REVISIONS _____
CHECKED _____