


F.A.P. RTE.	SECTION	COUNTY	TOTAL SHEETS	SHEET NO.
704	11N & TS-1	McLEAN	497	355
STA. 2+940.000		TO STA. 2+960.000		
FED. ROAD DIST. NO.		ILLINOIS FED. AID PROJECT		
28		30 32 34 36		
CONTRACT NO. 70514				

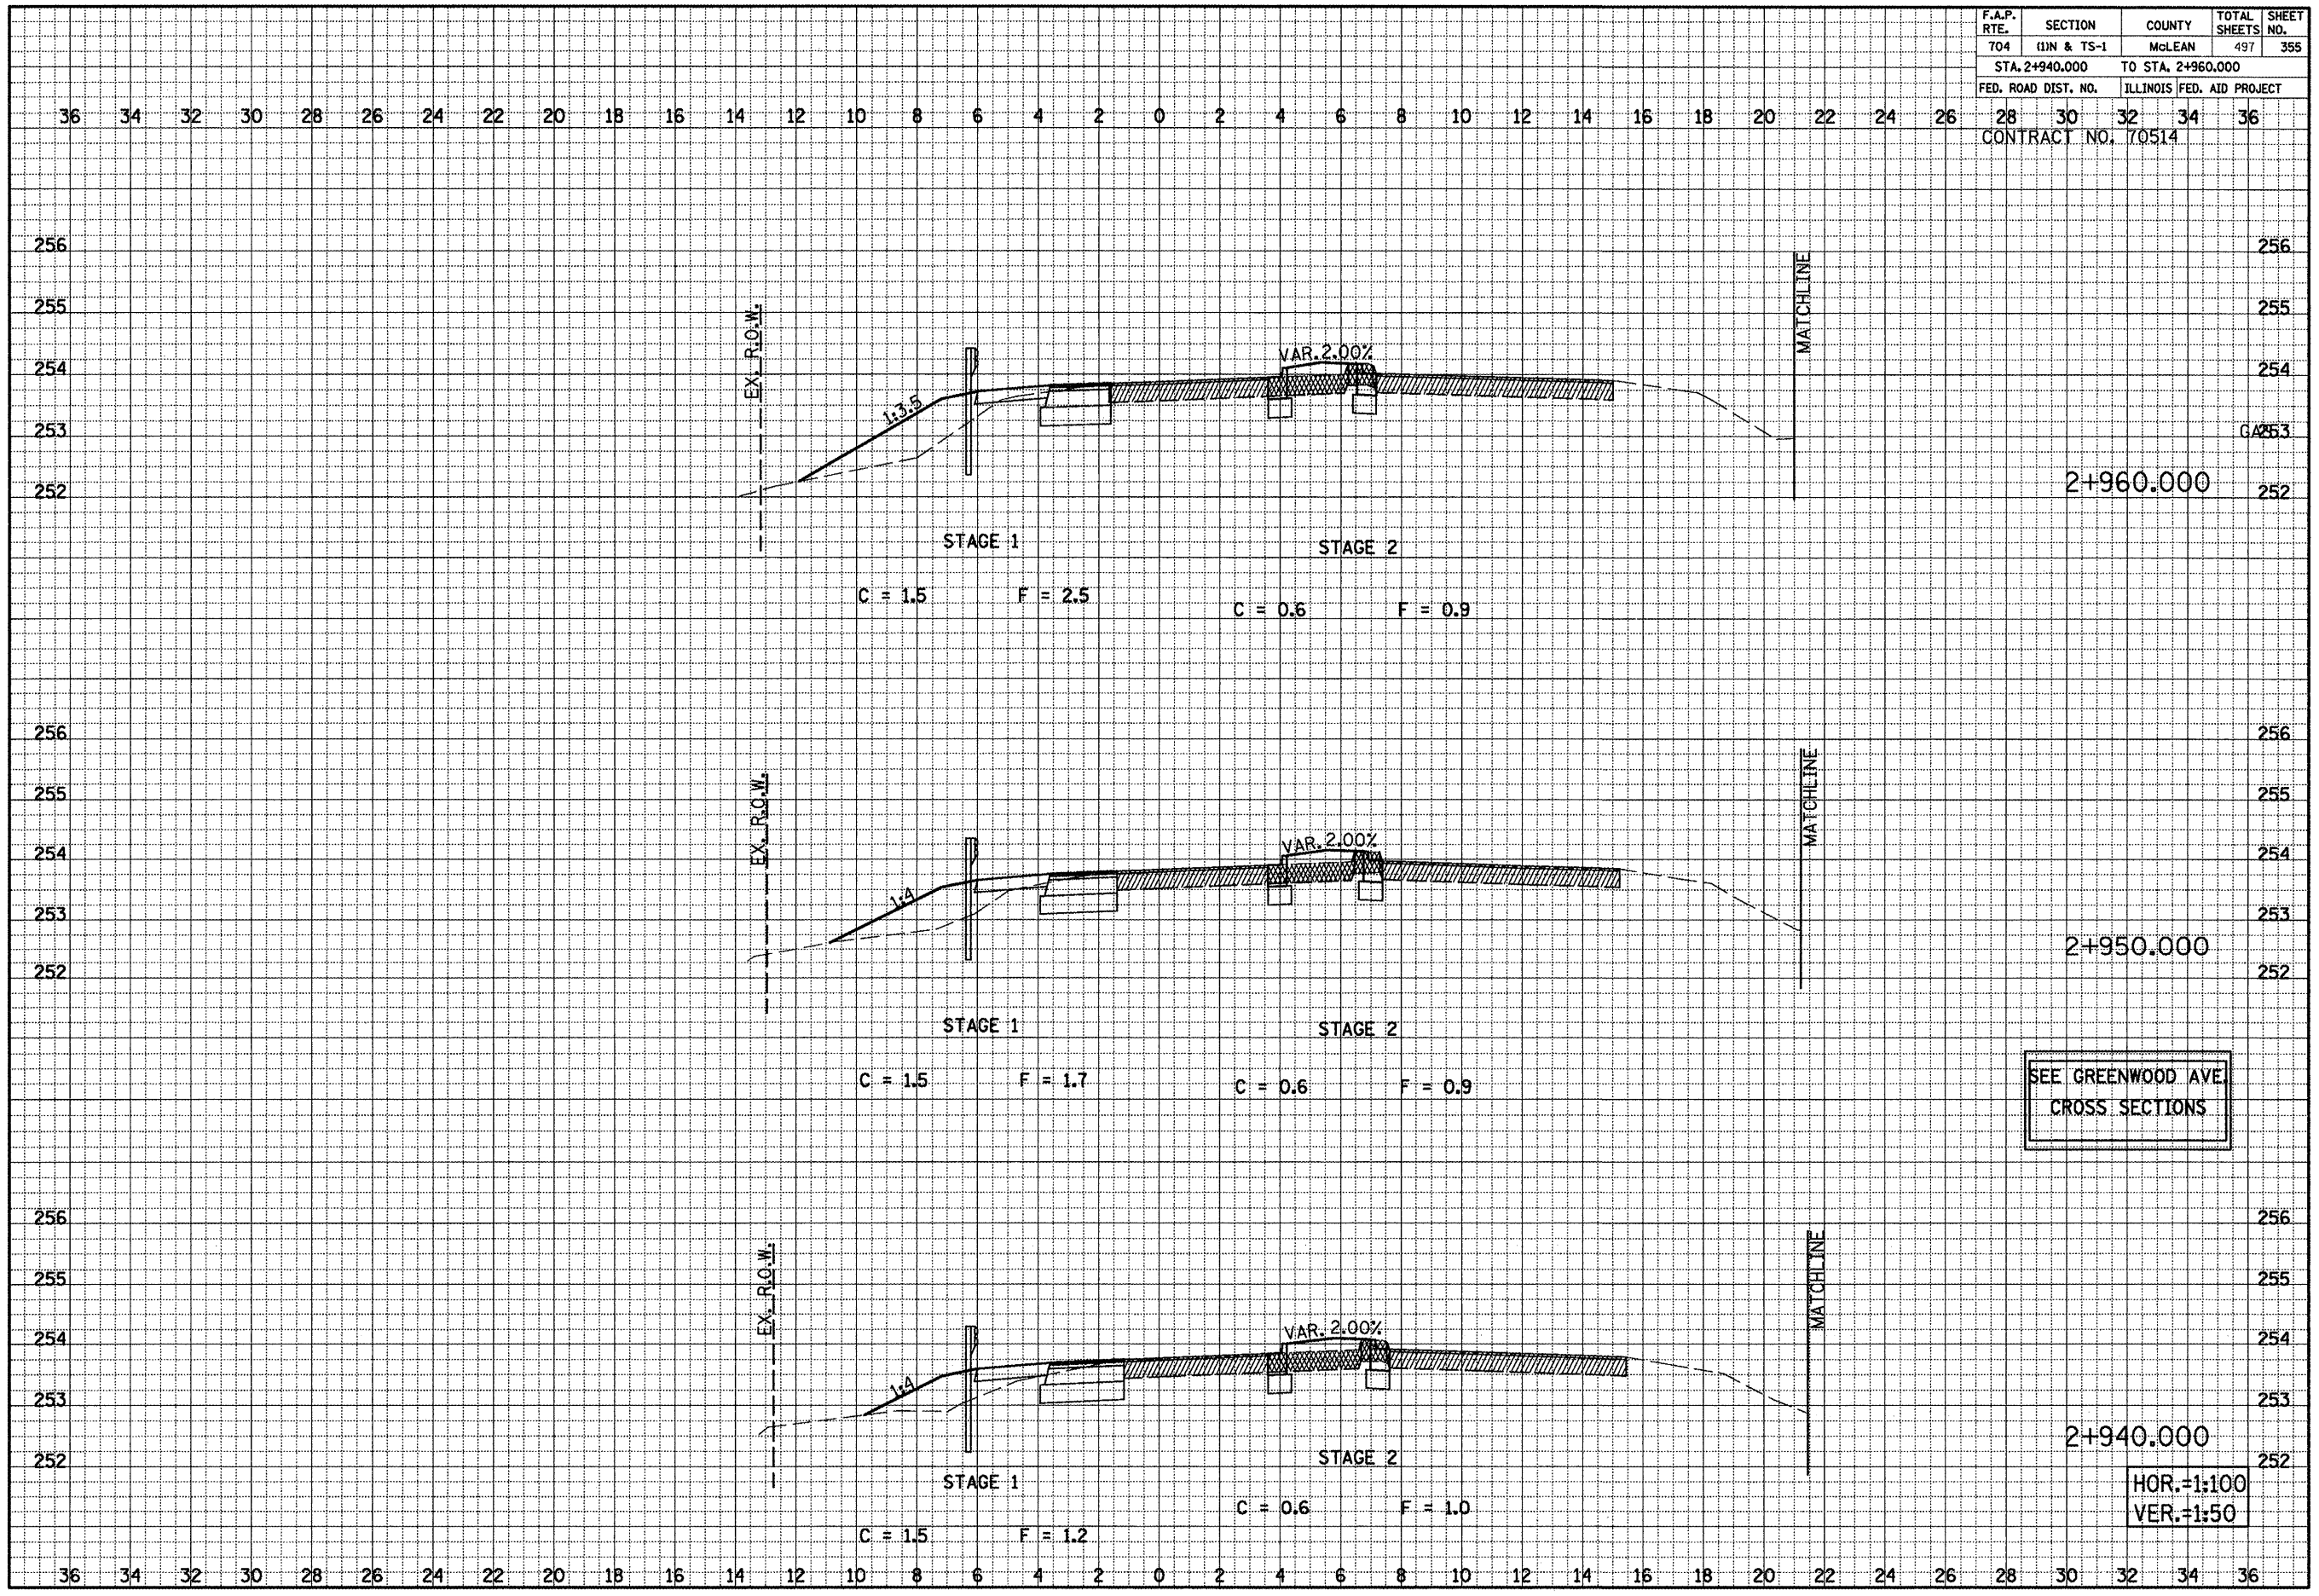

SEE GREENWOOD AVE  
CROSS SECTIONS

HOR. = 1:100  
VER. = 1:50

VETERANS PARKWAY CROSS SECTIONS, STA. 2+940.000 TO STA. 2+960.000

DATE \_\_\_\_\_  
BY \_\_\_\_\_  
FINAL SURVEY NOTE BOOK NO. \_\_\_\_\_  
SURVEYED AREAS CHECKED \_\_\_\_\_  
TEMPLATE AREAS CHECKED \_\_\_\_\_

DATE \_\_\_\_\_  
BY \_\_\_\_\_  
ORIGINAL SURVEY NOTE BOOK NO. \_\_\_\_\_  
SURVEYED AREAS CHECKED \_\_\_\_\_  
TEMPLATE AREAS CHECKED \_\_\_\_\_