


F.A.P. RTE.	SECTION	COUNTY	TOTAL SHEETS	SHEET NO.
704	(11N & TS-1)	McLEAN	497	358
STA. 3+010.000		TO STA. 3+020.000		
FED. ROAD DIST. NO.		ILLINOIS	FED. AID PROJECT	
28		30	32	34 36
CONTRACT NO. 70514				

DATE _____
 BY _____
 SURVEYED _____
 PLOTTED _____
 CHECKED _____
 FINAL SURVEY NOTE BOOK NO. _____
 AREAS CHECKED _____

DATE _____
 BY _____
 SURVEYED _____
 PLOTTED _____
 CHECKED _____
 ORIGINAL SURVEY NOTE BOOK NO. _____
 AREAS CHECKED _____

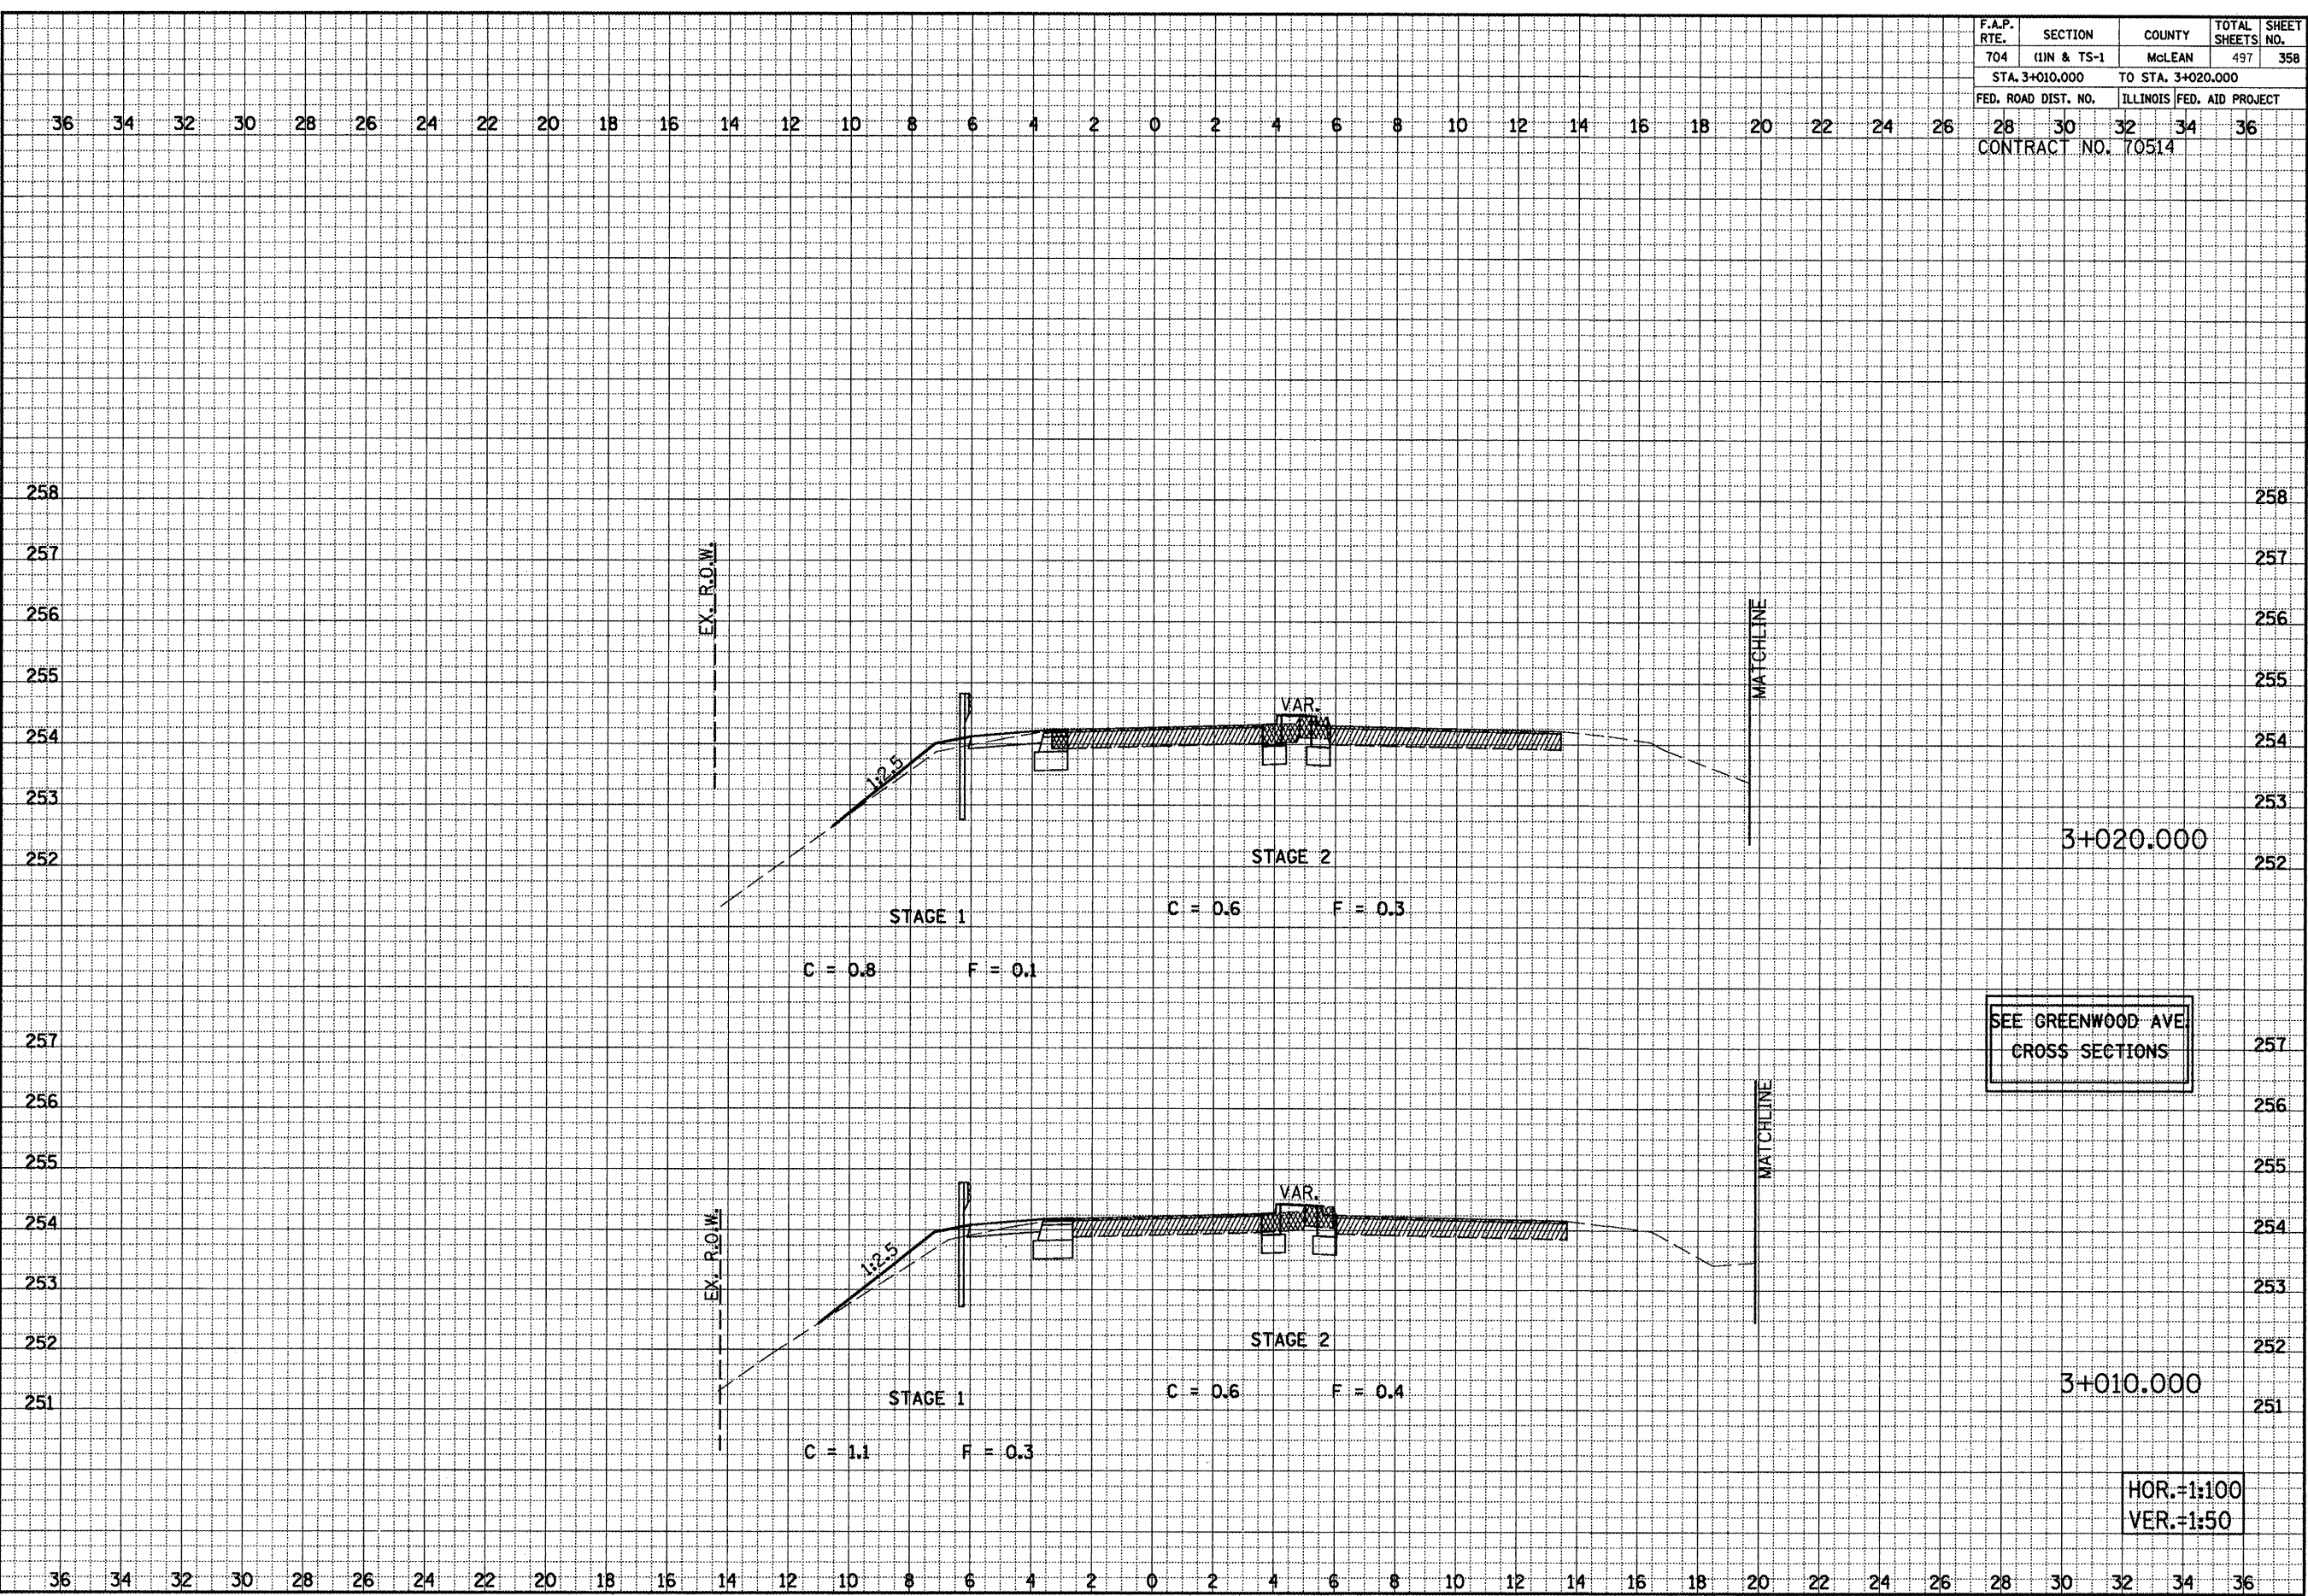

VETERANS PARKWAY CROSS SECTIONS, STA. 3+010.000 TO STA. 3+020.000