


F.A.P. RTE.	SECTION	COUNTY	TOTAL SHEETS	SHEET NO.
704	(1)N&TS-1	McLEAN	497	361
STA. 0+020.000		TO STA. 0+050.000		
FED. ROAD DIST. NO.		ILLINOIS FED. AID PROJECT		
CONTRACT NO. 70514				253

BY	DATE
REVIEWED	DATE
DESIGNED	DATE
CHECKED	DATE
FINAL SURVEY	DATE
NOTE BOOK	
NO.	

BY	DATE
REVIEWED	DATE
DESIGNED	DATE
CHECKED	DATE
ORIGINAL SURVEY	DATE
NOTE BOOK	
NO.	

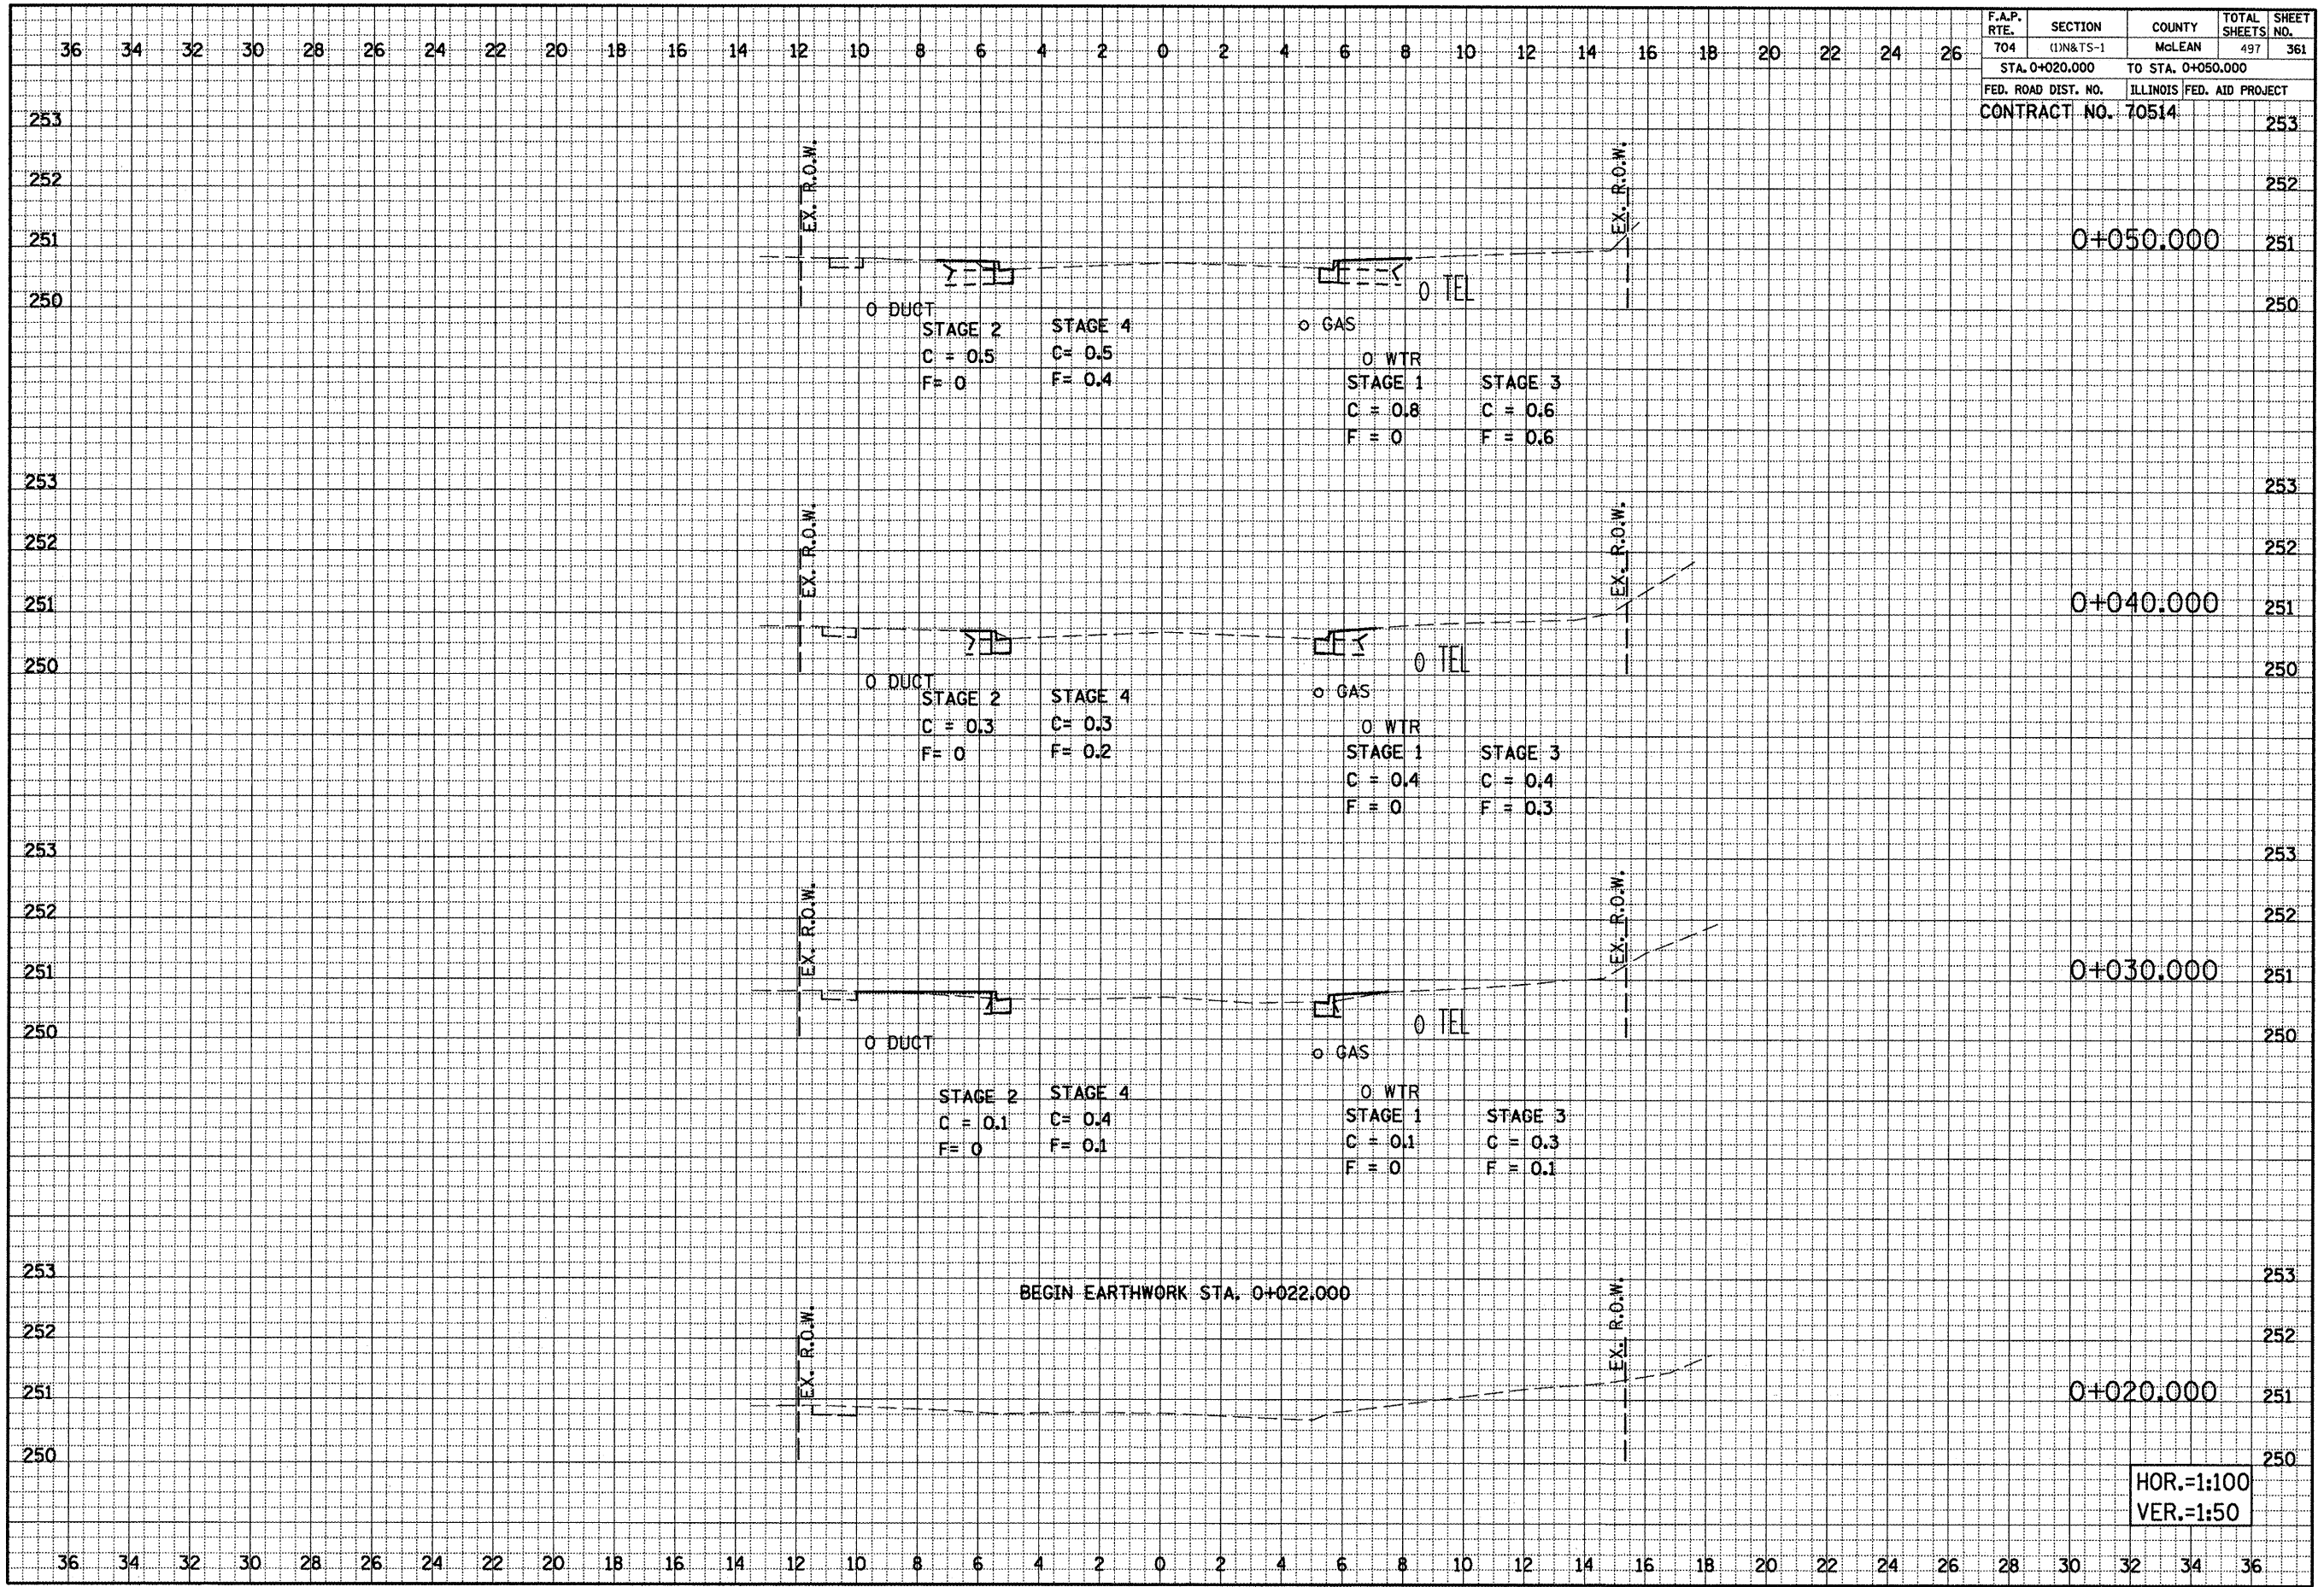

HOR.=1:100
VER.=1:50

MORRIS AVENUE SOUTH, CROSS SECTIONS, STA. 0+020.000 TO STA. 0+050.000