


36 34 32 30 28 26 24 22 20 18 16 14 12 10 8 6 4 2 0 2 4 6 8 10 12 14 16 18 20 22 24 26

| | | | | |
|---------------------|----------|---------------------------|--------------|-----------|
| F.A.P. RTE. | SECTION | COUNTY | TOTAL SHEETS | SHEET NO. |
| 704 | 11N&TS-1 | McLEAN | 497 | 363 |
| STA. 0+078.181 | | TO STA. 0+100.000 | | |
| FED. ROAD DIST. NO. | | ILLINOIS FED. AID PROJECT | | |


CONTRACT NO. 70514

| | |
|------|----|
| DATE | BY |
| | |
| | |
| | |
| | |
| | |
| | |
| | |
| | |
| | |
| | |

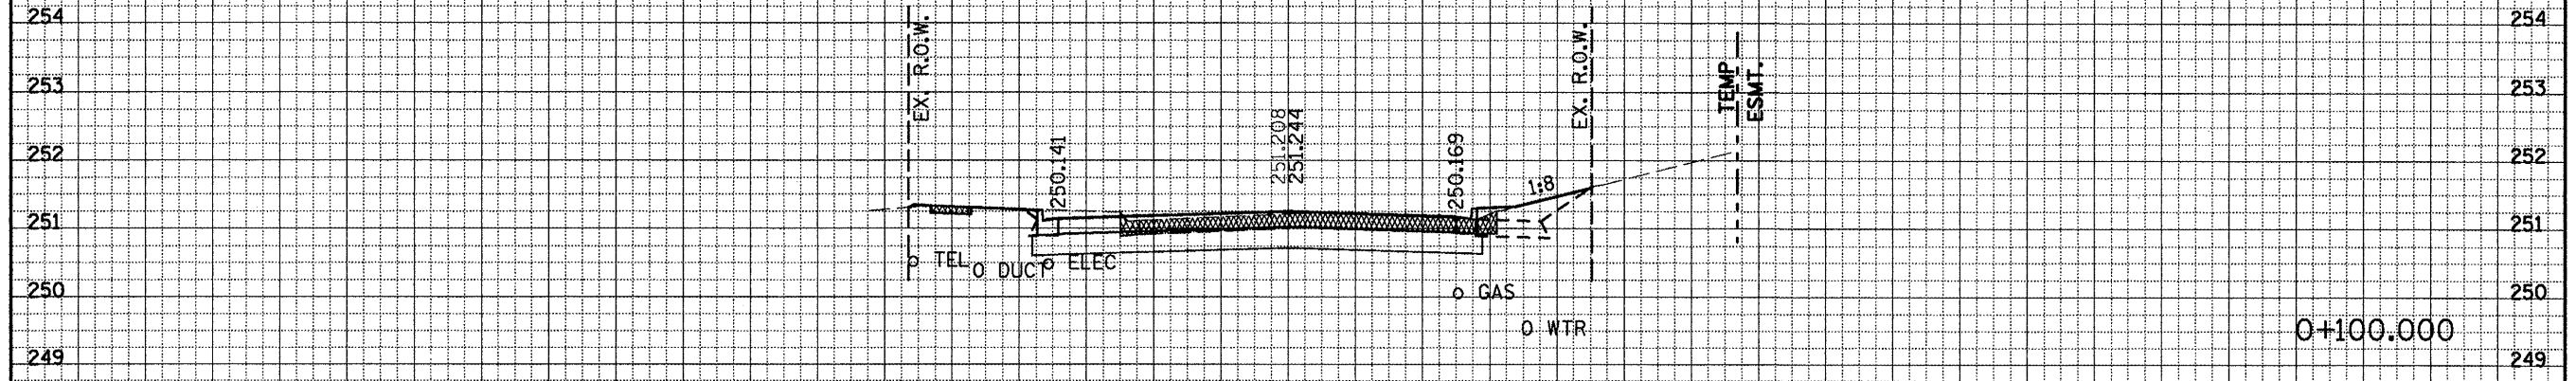


| | | | |
|---------|---------|---------|---------|
| STAGE 2 | STAGE 4 | STAGE 1 | STAGE 3 |
| C = 3.9 | C = 0.4 | C = 0.9 | C = 3.4 |
| F = 0 | F = 0.1 | F = 0 | F = 0.8 |

| | |
|------|----|
| DATE | BY |
| | |
| | |
| | |
| | |
| | |
| | |
| | |
| | |
| | |
| | |

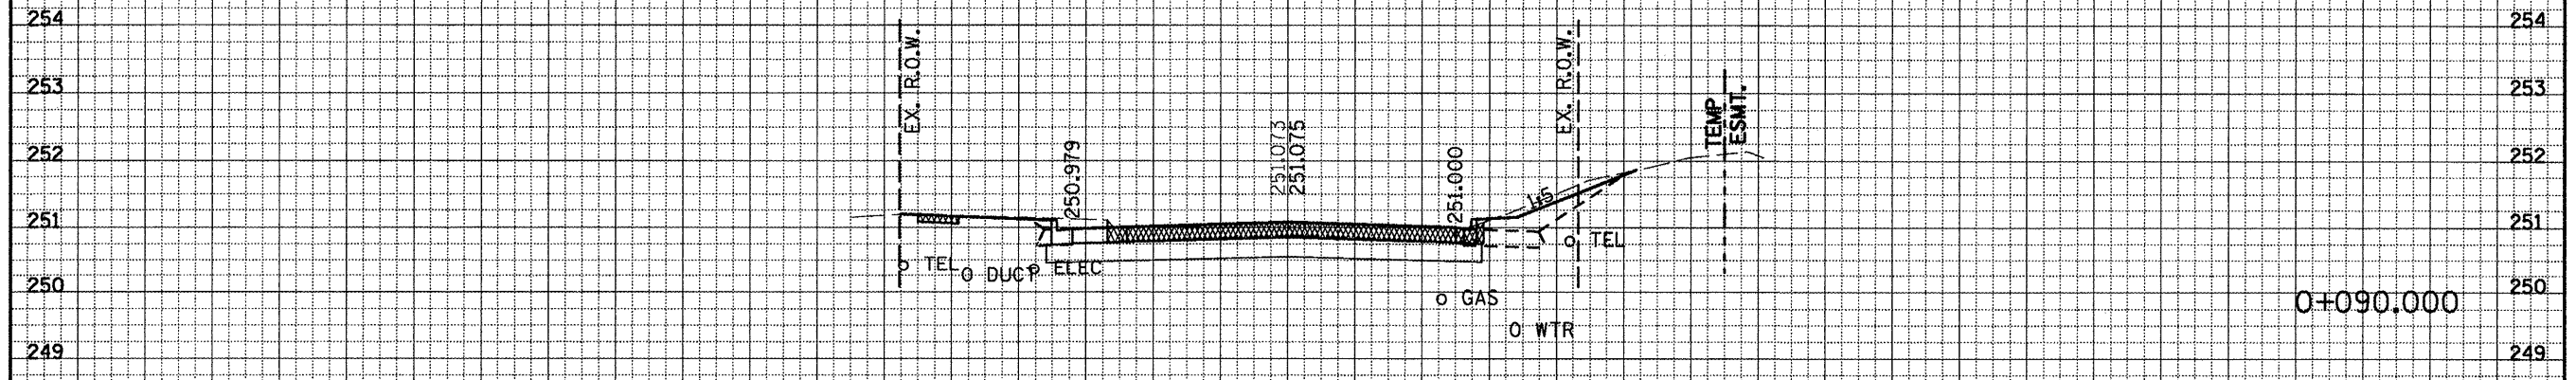

| | | | |
|---------|---------|---------|---------|
| STAGE 2 | STAGE 4 | STAGE 1 | STAGE 3 |
| C = 4.0 | C = 0.6 | C = 2.6 | C = 2.4 |
| F = 0 | F = 0.1 | F = 0 | F = 0.8 |

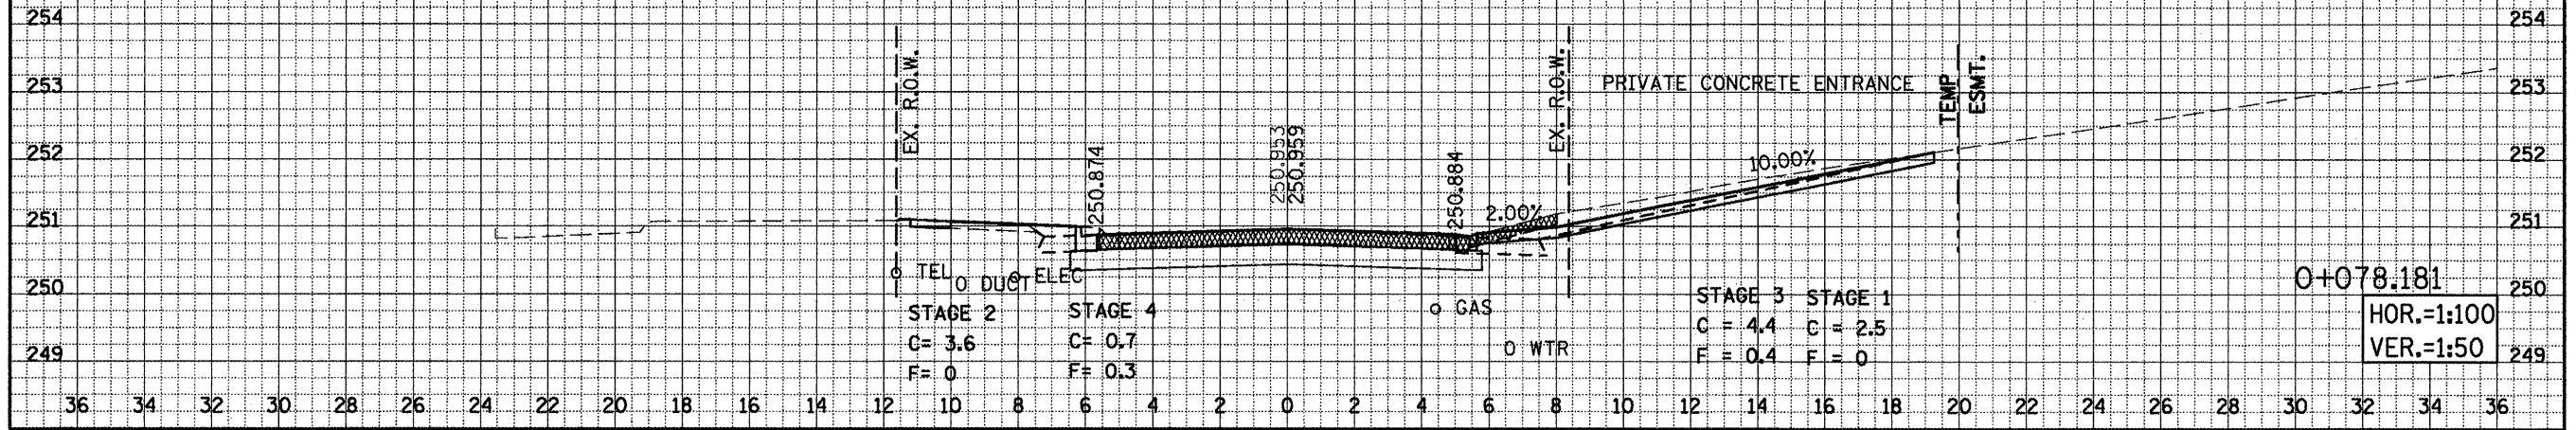

| | | | |
|---------|---------|---------|---------|
| STAGE 2 | STAGE 4 | STAGE 3 | STAGE 1 |
| C = 3.6 | C = 0.7 | C = 4.4 | C = 2.5 |
| F = 0 | F = 0.3 | F = 0.4 | F = 0 |

HOR.=1:100
VER.=1:50