


F.A.P. RTE.	SECTION	COUNTY	TOTAL SHEETS	SHEET NO.
704	(1)N&TS-1	McLEAN	497	364
STA. 0+110.000		TO STA. 0+130.000		
FED. ROAD DIST. NO.	ILLINOIS	FED. AID PROJECT		

CONTRACT NO. 70514

FINAL SURVEY	DATE
NOTE BOOK	BY
AREAS CHECKED	
NO.	

ORIGINAL SURVEY	DATE
NOTE BOOK	BY
AREAS CHECKED	
NO.	

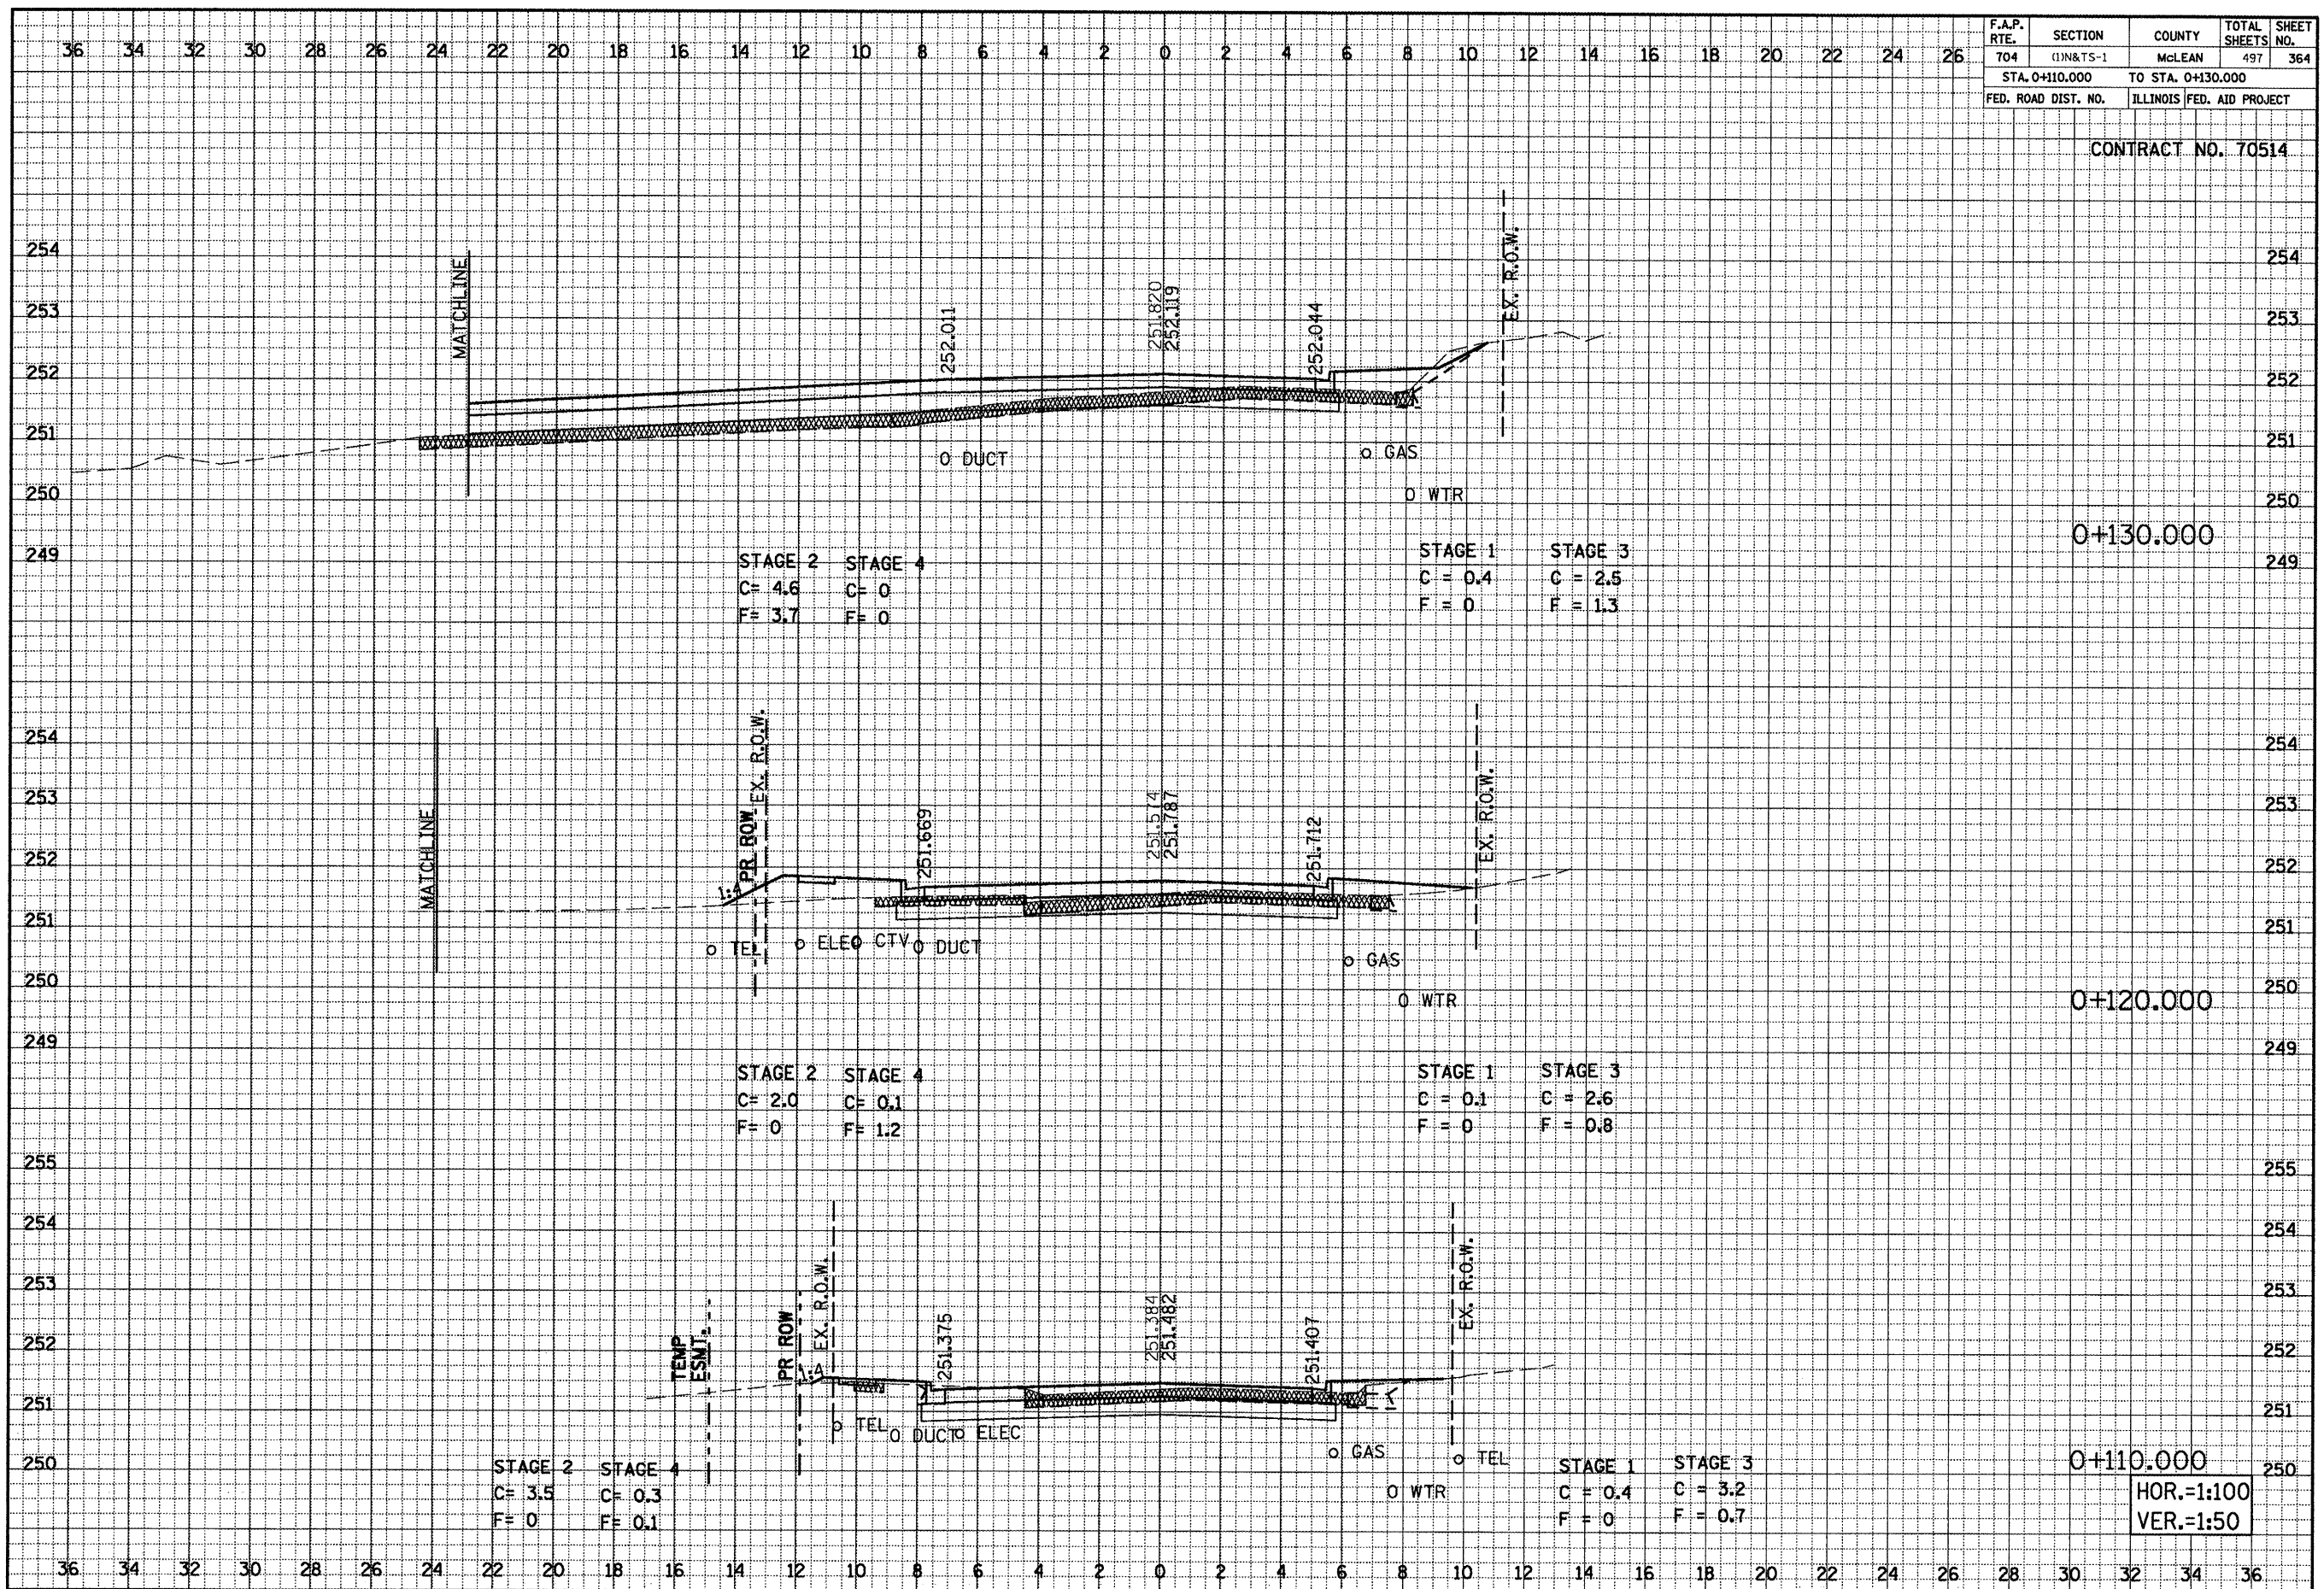

HOR.=1:100
VER.=1:50

MORRIS AVENUE SOUTH CROSS SECTIONS, STA. 0+110.000 TO STA. 0+130.000