


F.A.P. RTE.	SECTION	COUNTY	TOTAL SHEETS	SHEET NO.
704	(1)N & TS-1	McLEAN	497	365
STA. 0+140.000		TO STA. 0+150.000		
FED. ROAD DIST. NO.		ILLINOIS FED. AID PROJECT		

CONTRACT NO. 70514

DATE _____ BY _____
 ORIGINAL SURVEY SERVICE BY _____
 NOTE BOOK NO. _____
 TEMPLATE AREA CHECKED _____
 REVISIONS CHECKED _____

DATE _____ BY _____
 ORIGINAL SURVEY SERVICE BY _____
 NOTE BOOK NO. _____
 TEMPLATE AREA CHECKED _____
 REVISIONS CHECKED _____

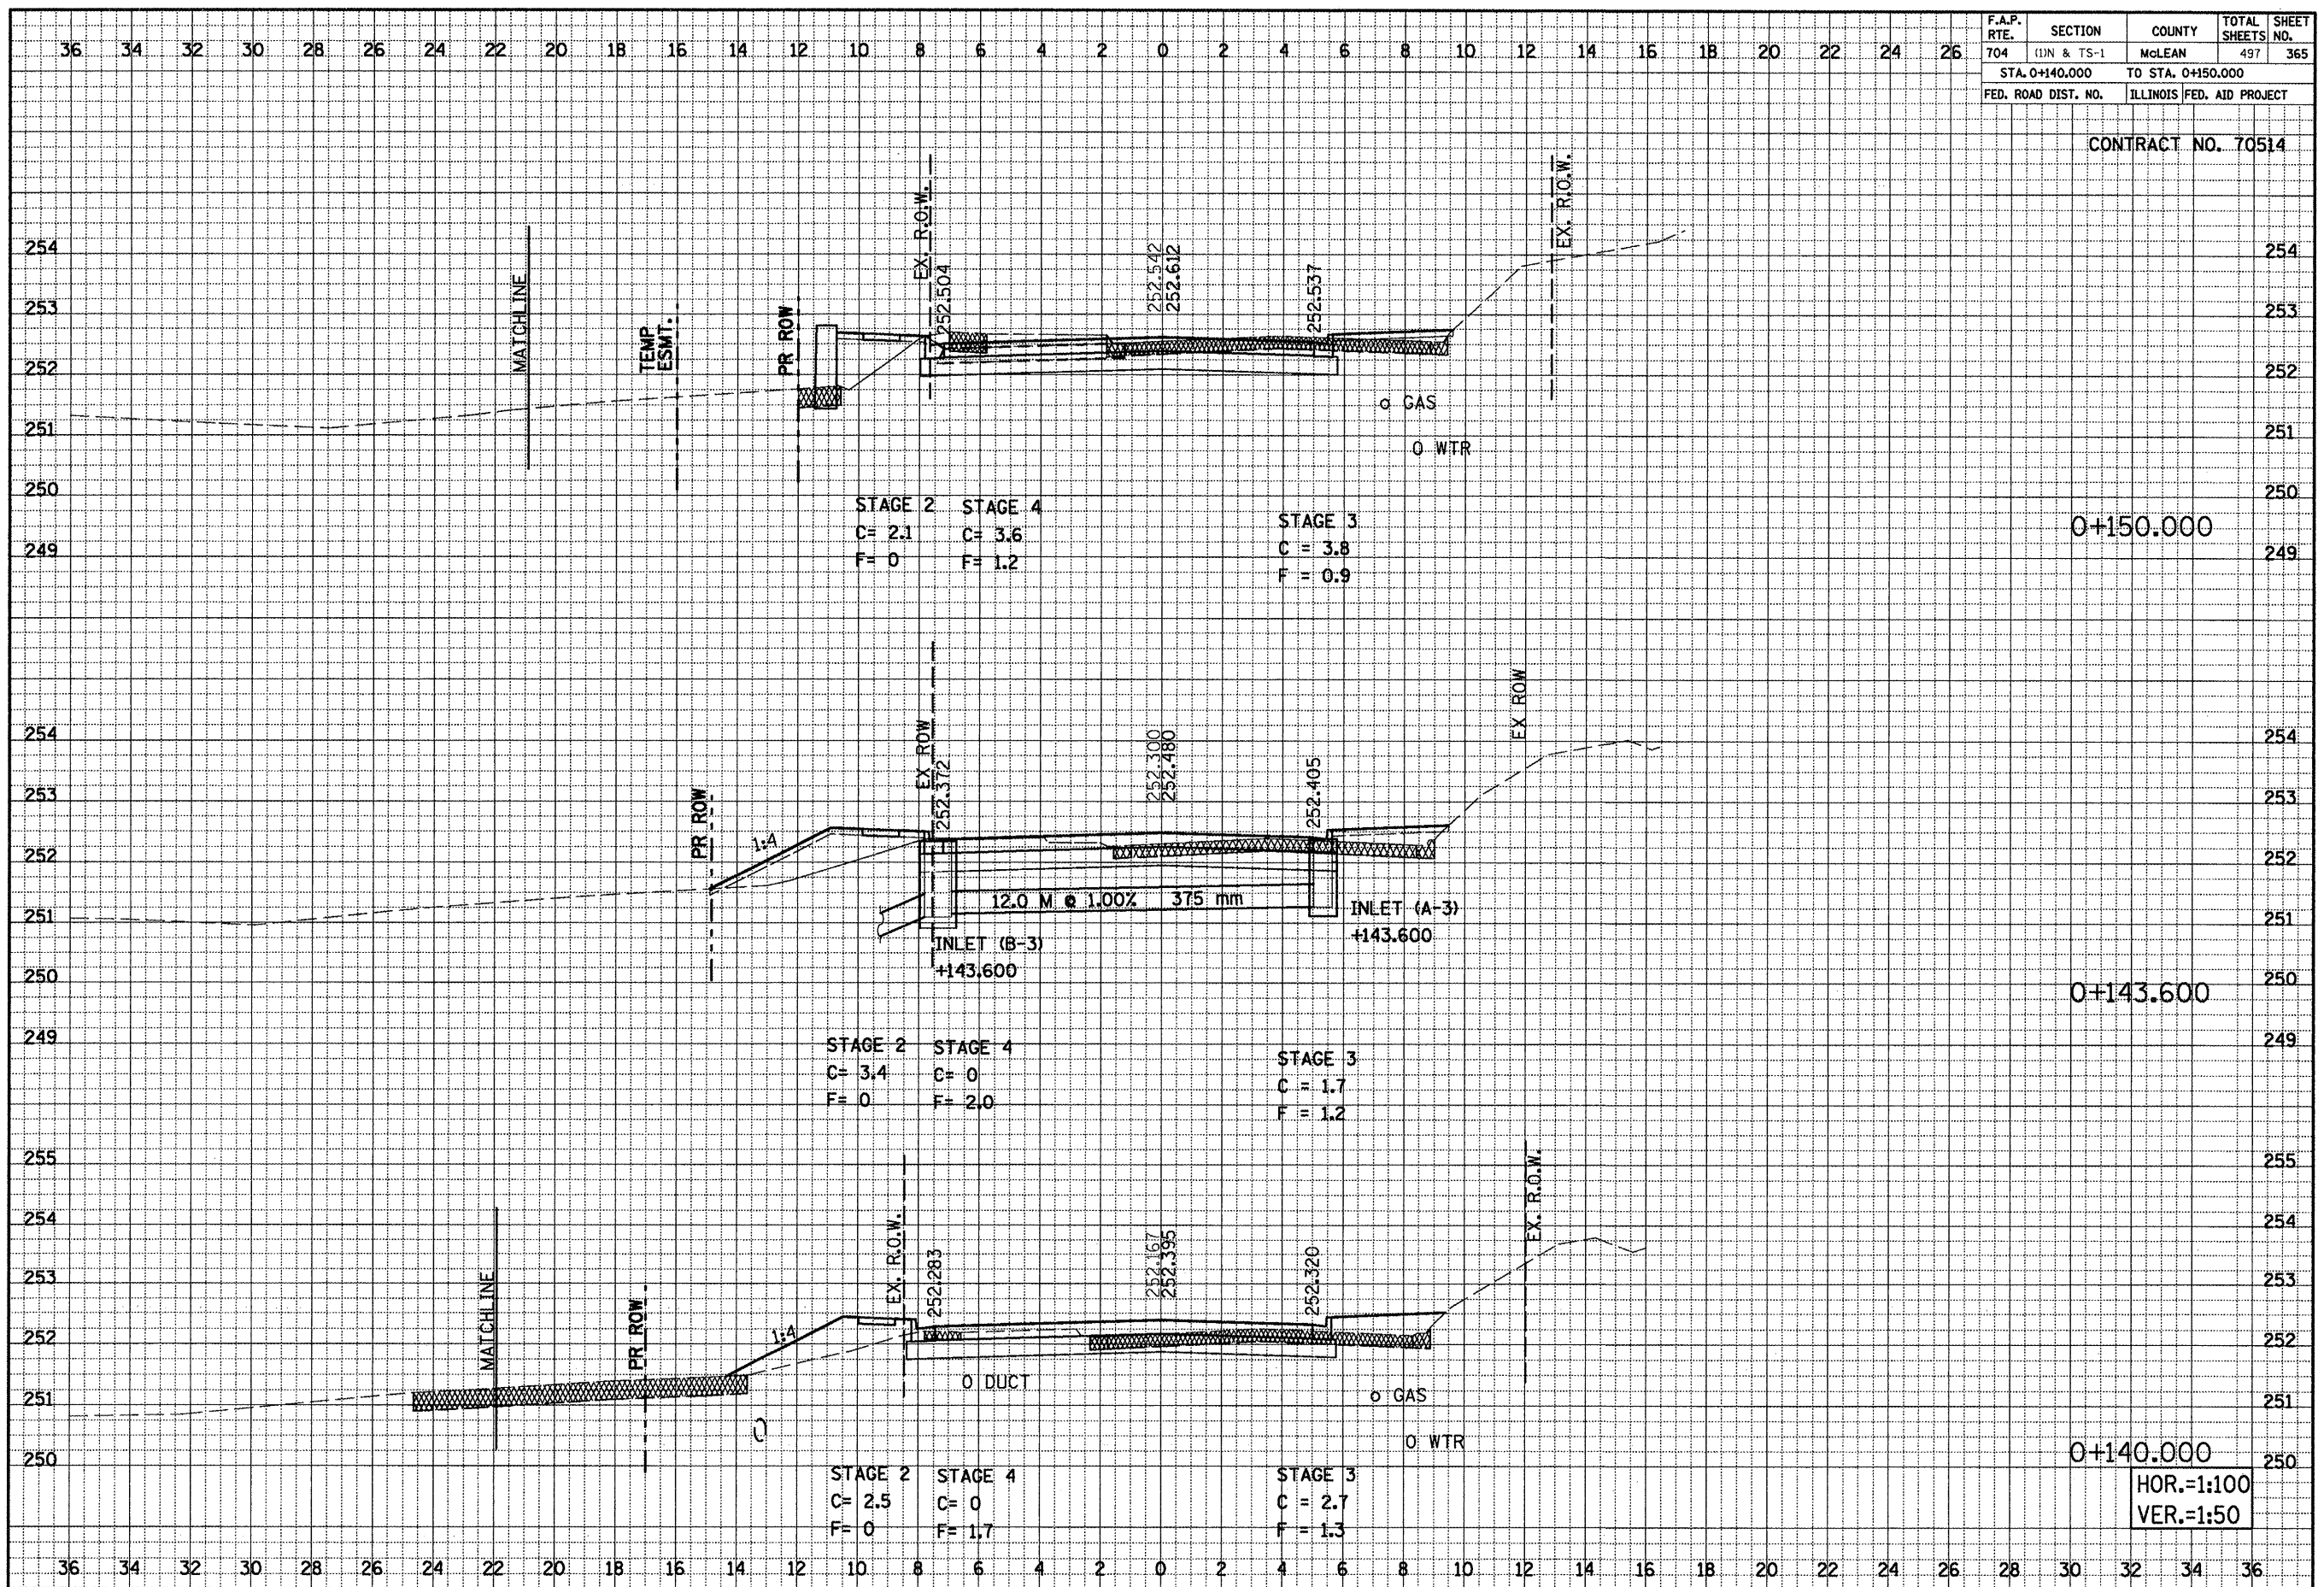

0+150.000

0+143.600

0+140.000
 HOR.=1:100
 VER.=1:50