


F.A.P. RTE.	SECTION	COUNTY	TOTAL SHEETS
704	(1)N&TS-1	MOLEAN	497
STA. 0+320.000		TO STA. 0+330.000	
FED. ROAD DIST. NO.	ILLINOIS	FED. AID PROJECT	

CONTRACT NO. 70514

DATE \_\_\_\_\_  
 BY \_\_\_\_\_  
 SURVEY \_\_\_\_\_  
 NOTE BOOK \_\_\_\_\_  
 TEMPLATE \_\_\_\_\_  
 AREA \_\_\_\_\_  
 CHECKED \_\_\_\_\_

DATE \_\_\_\_\_  
 BY \_\_\_\_\_  
 ORIGINAL SURVEY \_\_\_\_\_  
 NOTE BOOK \_\_\_\_\_  
 TEMPLATE \_\_\_\_\_  
 AREA \_\_\_\_\_  
 CHECKED \_\_\_\_\_

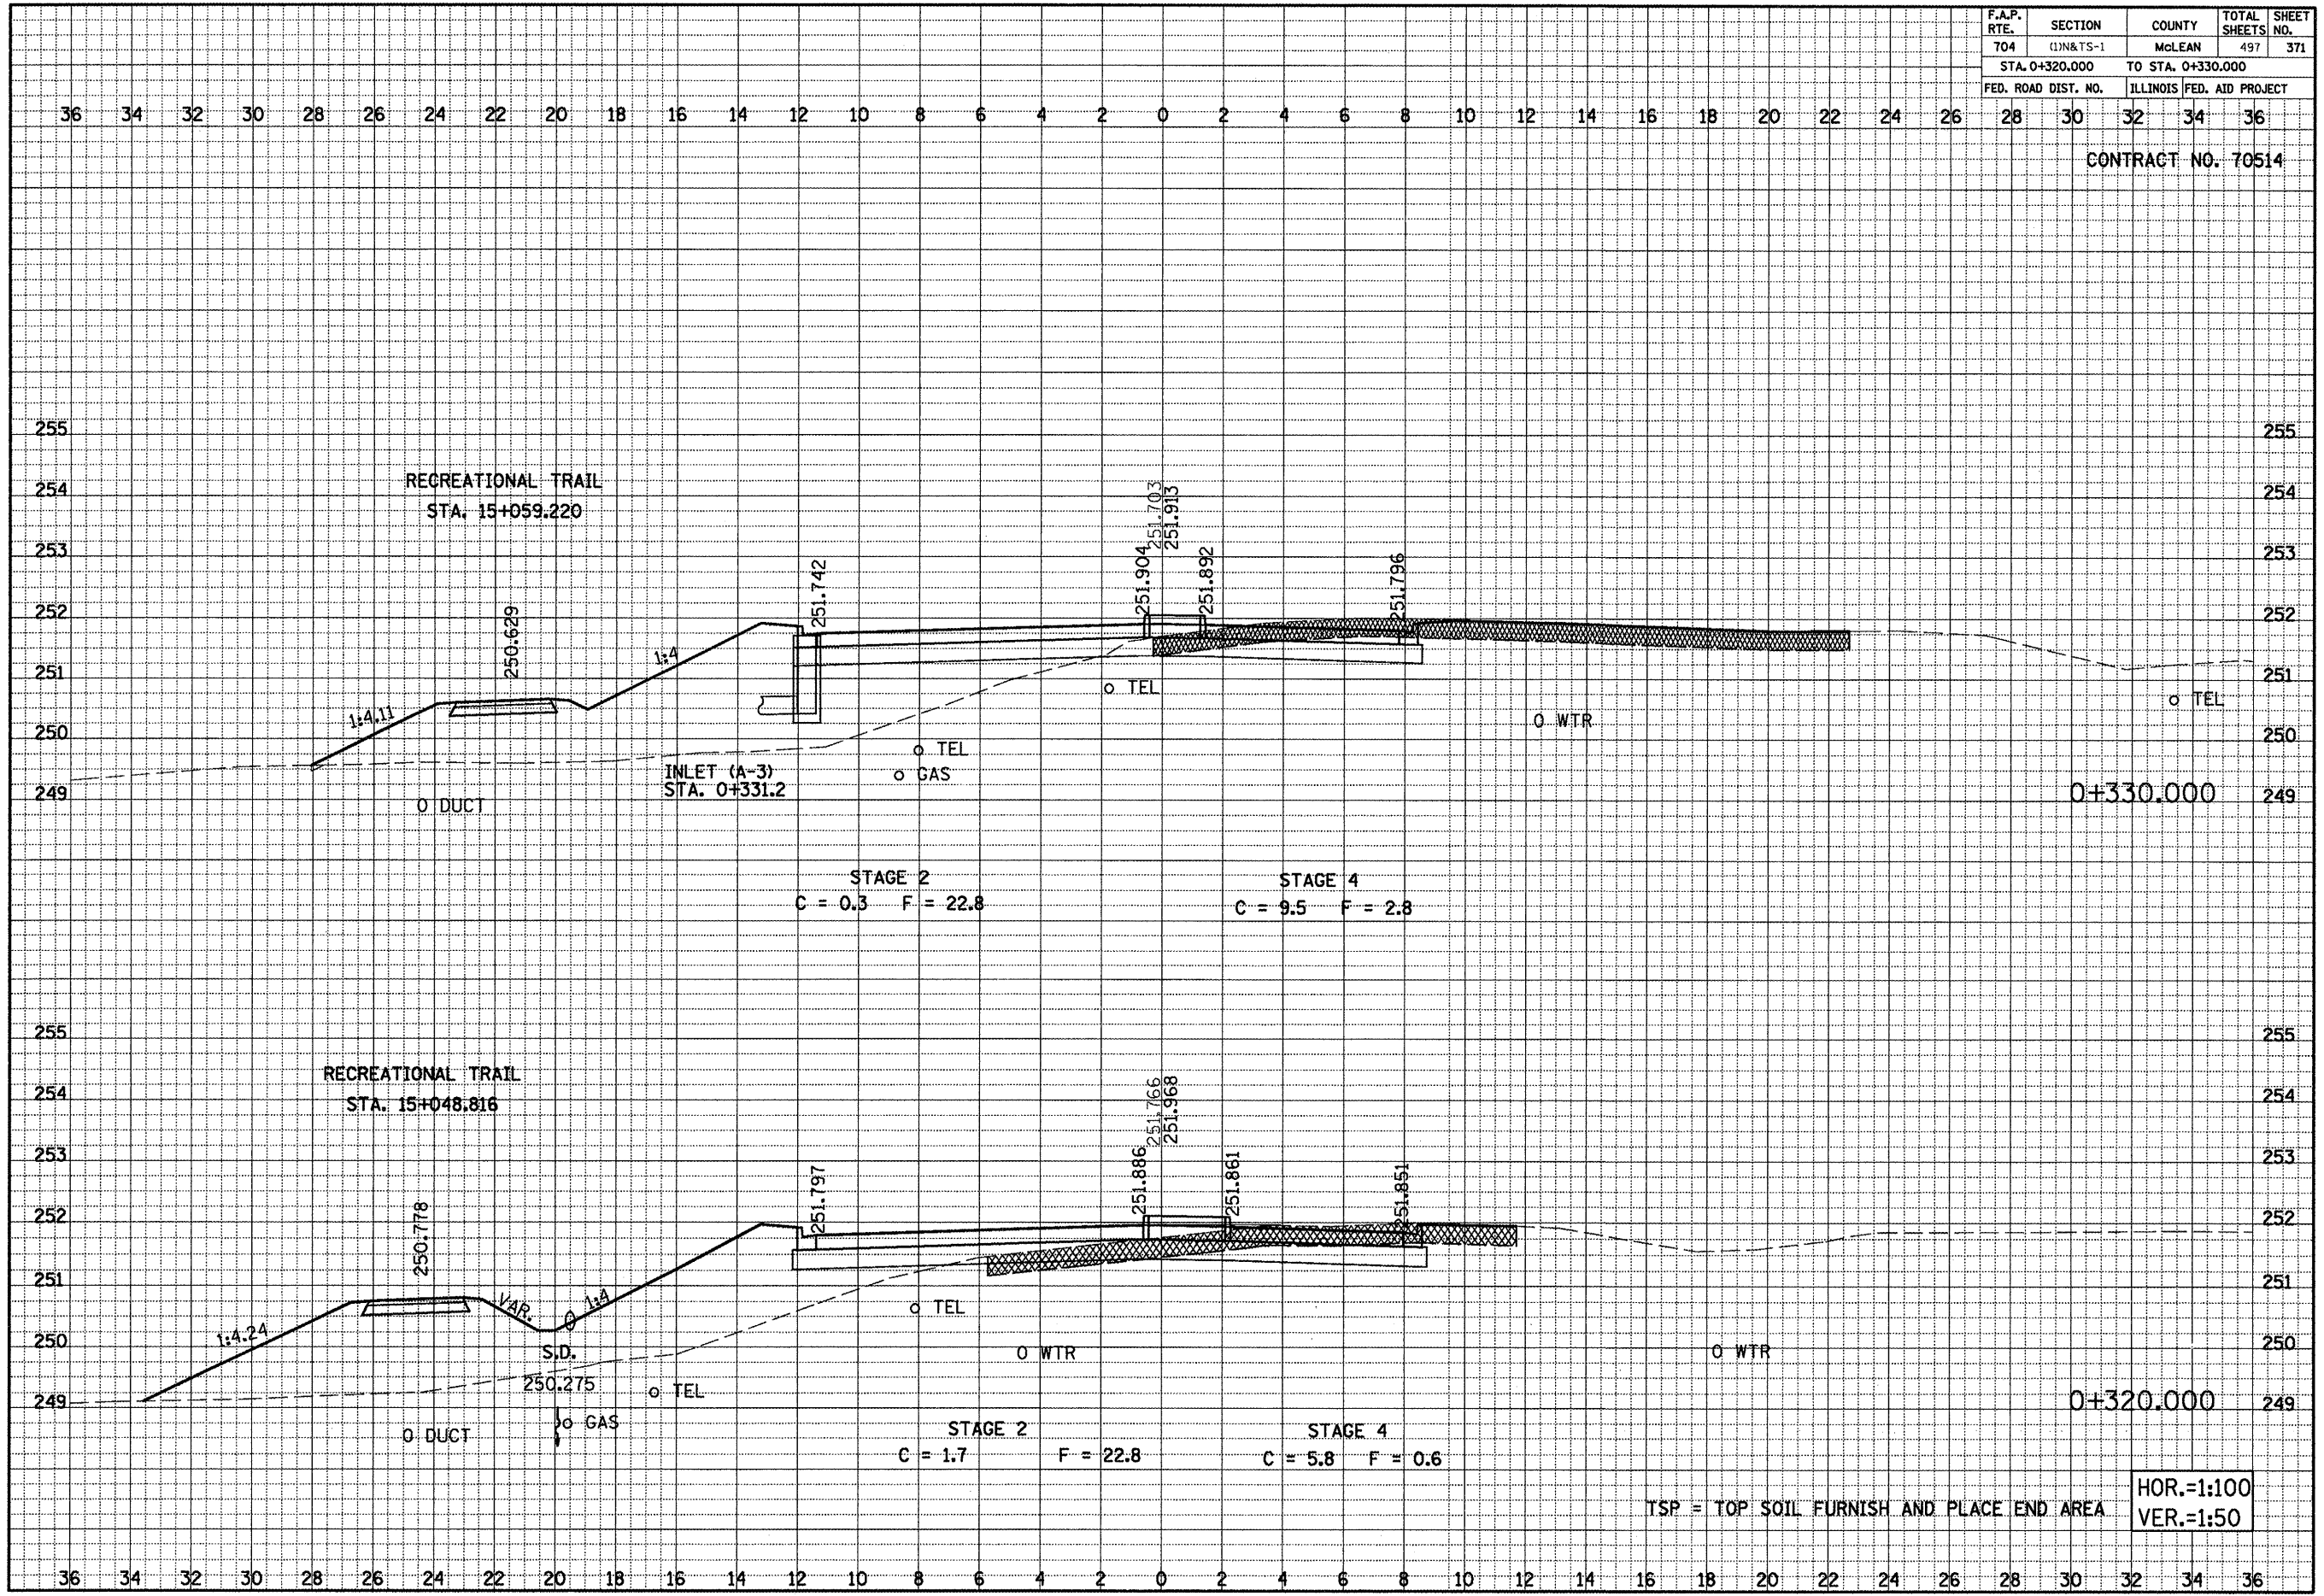

TSP = TOP SOIL FURNISH AND PLACE END AREA  
 HOR.=1:100  
 VER.=1:50

MORRIS AVENUE, CROSS SECTIONS, STA. 0+320.000 TO STA. 0+330.000