


F.A.P. RTE.	SECTION	COUNTY	TOTAL SHEETS	SHEET NO.
704	(1)N&TS-1	MCLEAN	497	374
STA. 0+380.000		TO STA. 0+420.000		
FED. ROAD DIST. NO.		ILLINOIS FED. AID PROJECT		

CONTRACT NO. 70514

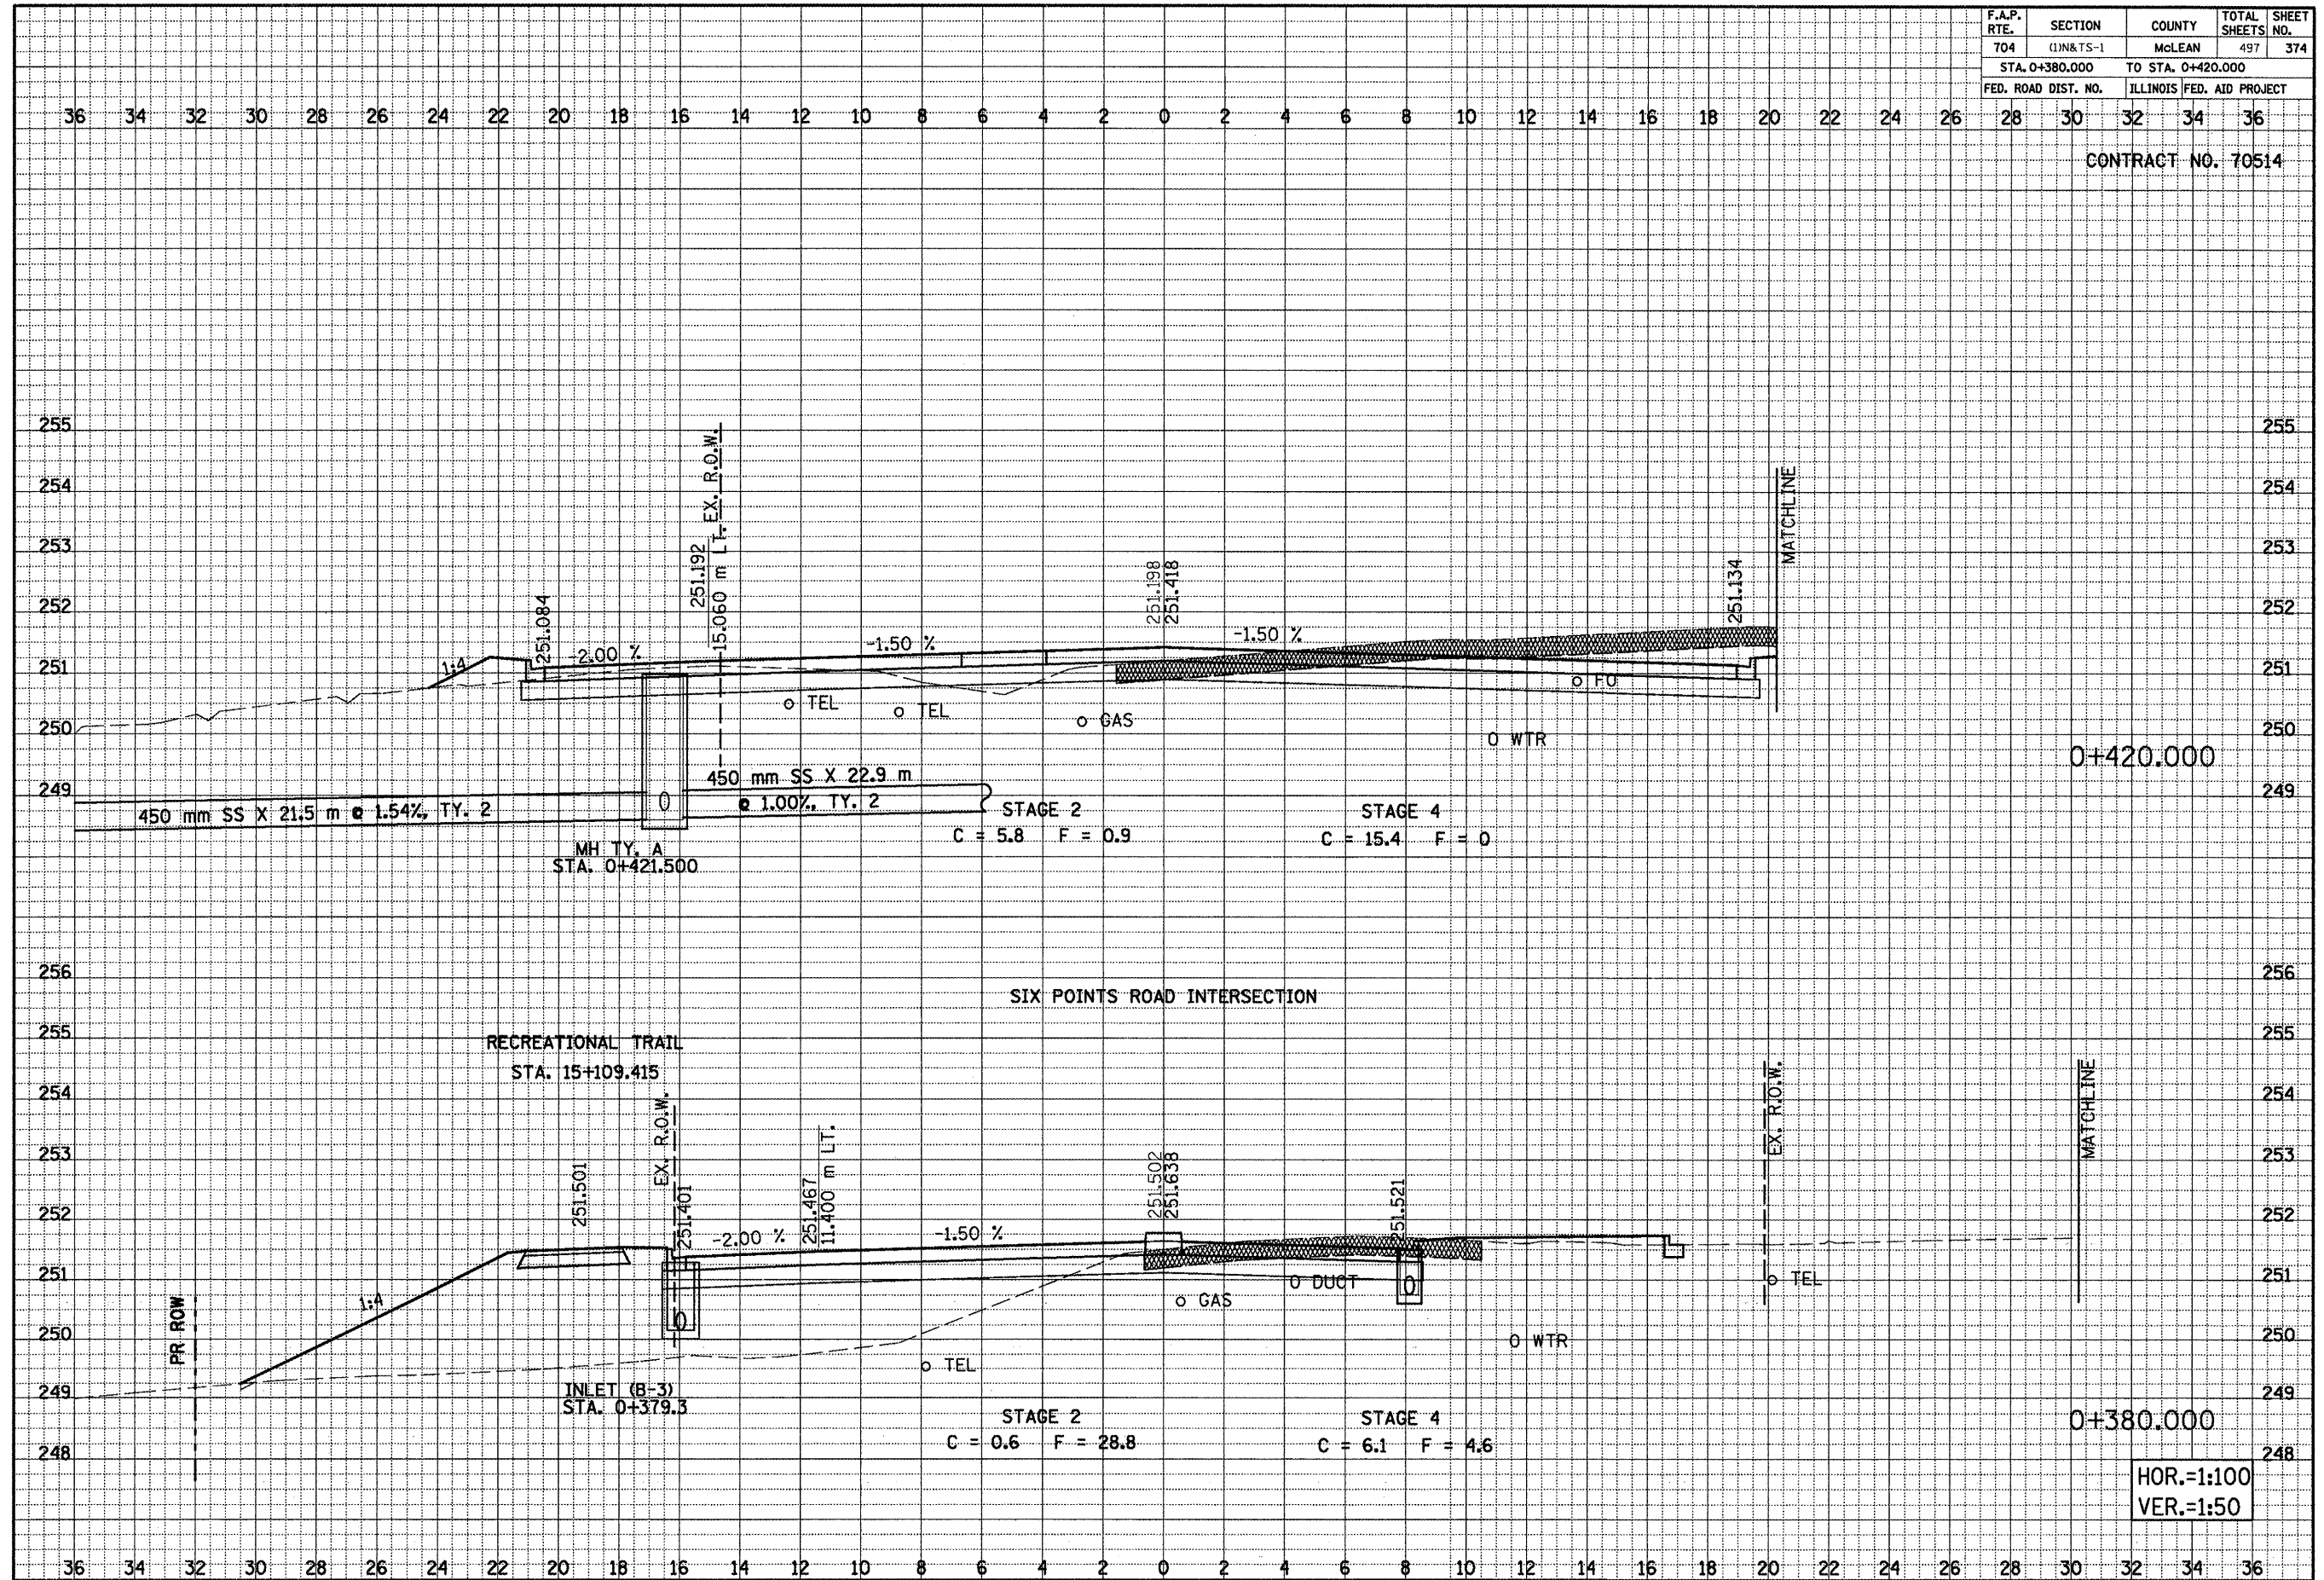

0+420.000

0+380.000

HOR.=1:100
VER.=1:50

MORRIS AVENUE, CROSS SECTIONS, STA. 0+380.000 TO STA. 0+420.000

FINAL SURVEY	DATE
SURVEYED	BY
TEMPLATE	
AREAS	
CHECKED	
NO.	

ORIGINAL SURVEY	DATE
SURVEYED	BY
TEMPLATE	
AREAS	
CHECKED	
NO.	