


| F.A.P. RTE. | SECTION | COUNTY | TOTAL SHEETS | SHEET NO. |
|----------------------------------|-----------|---------------------------|--------------|-----------|
| 704 | (1)N&TS-1 | McLEAN | 497 | 375 |
| STA. 0+430.000 TO STA. 0+440.000 | | | | |
| FED. ROAD DIST. NO. | | ILLINOIS FED. AID PROJECT | | |

CONTRACT NO. 70514

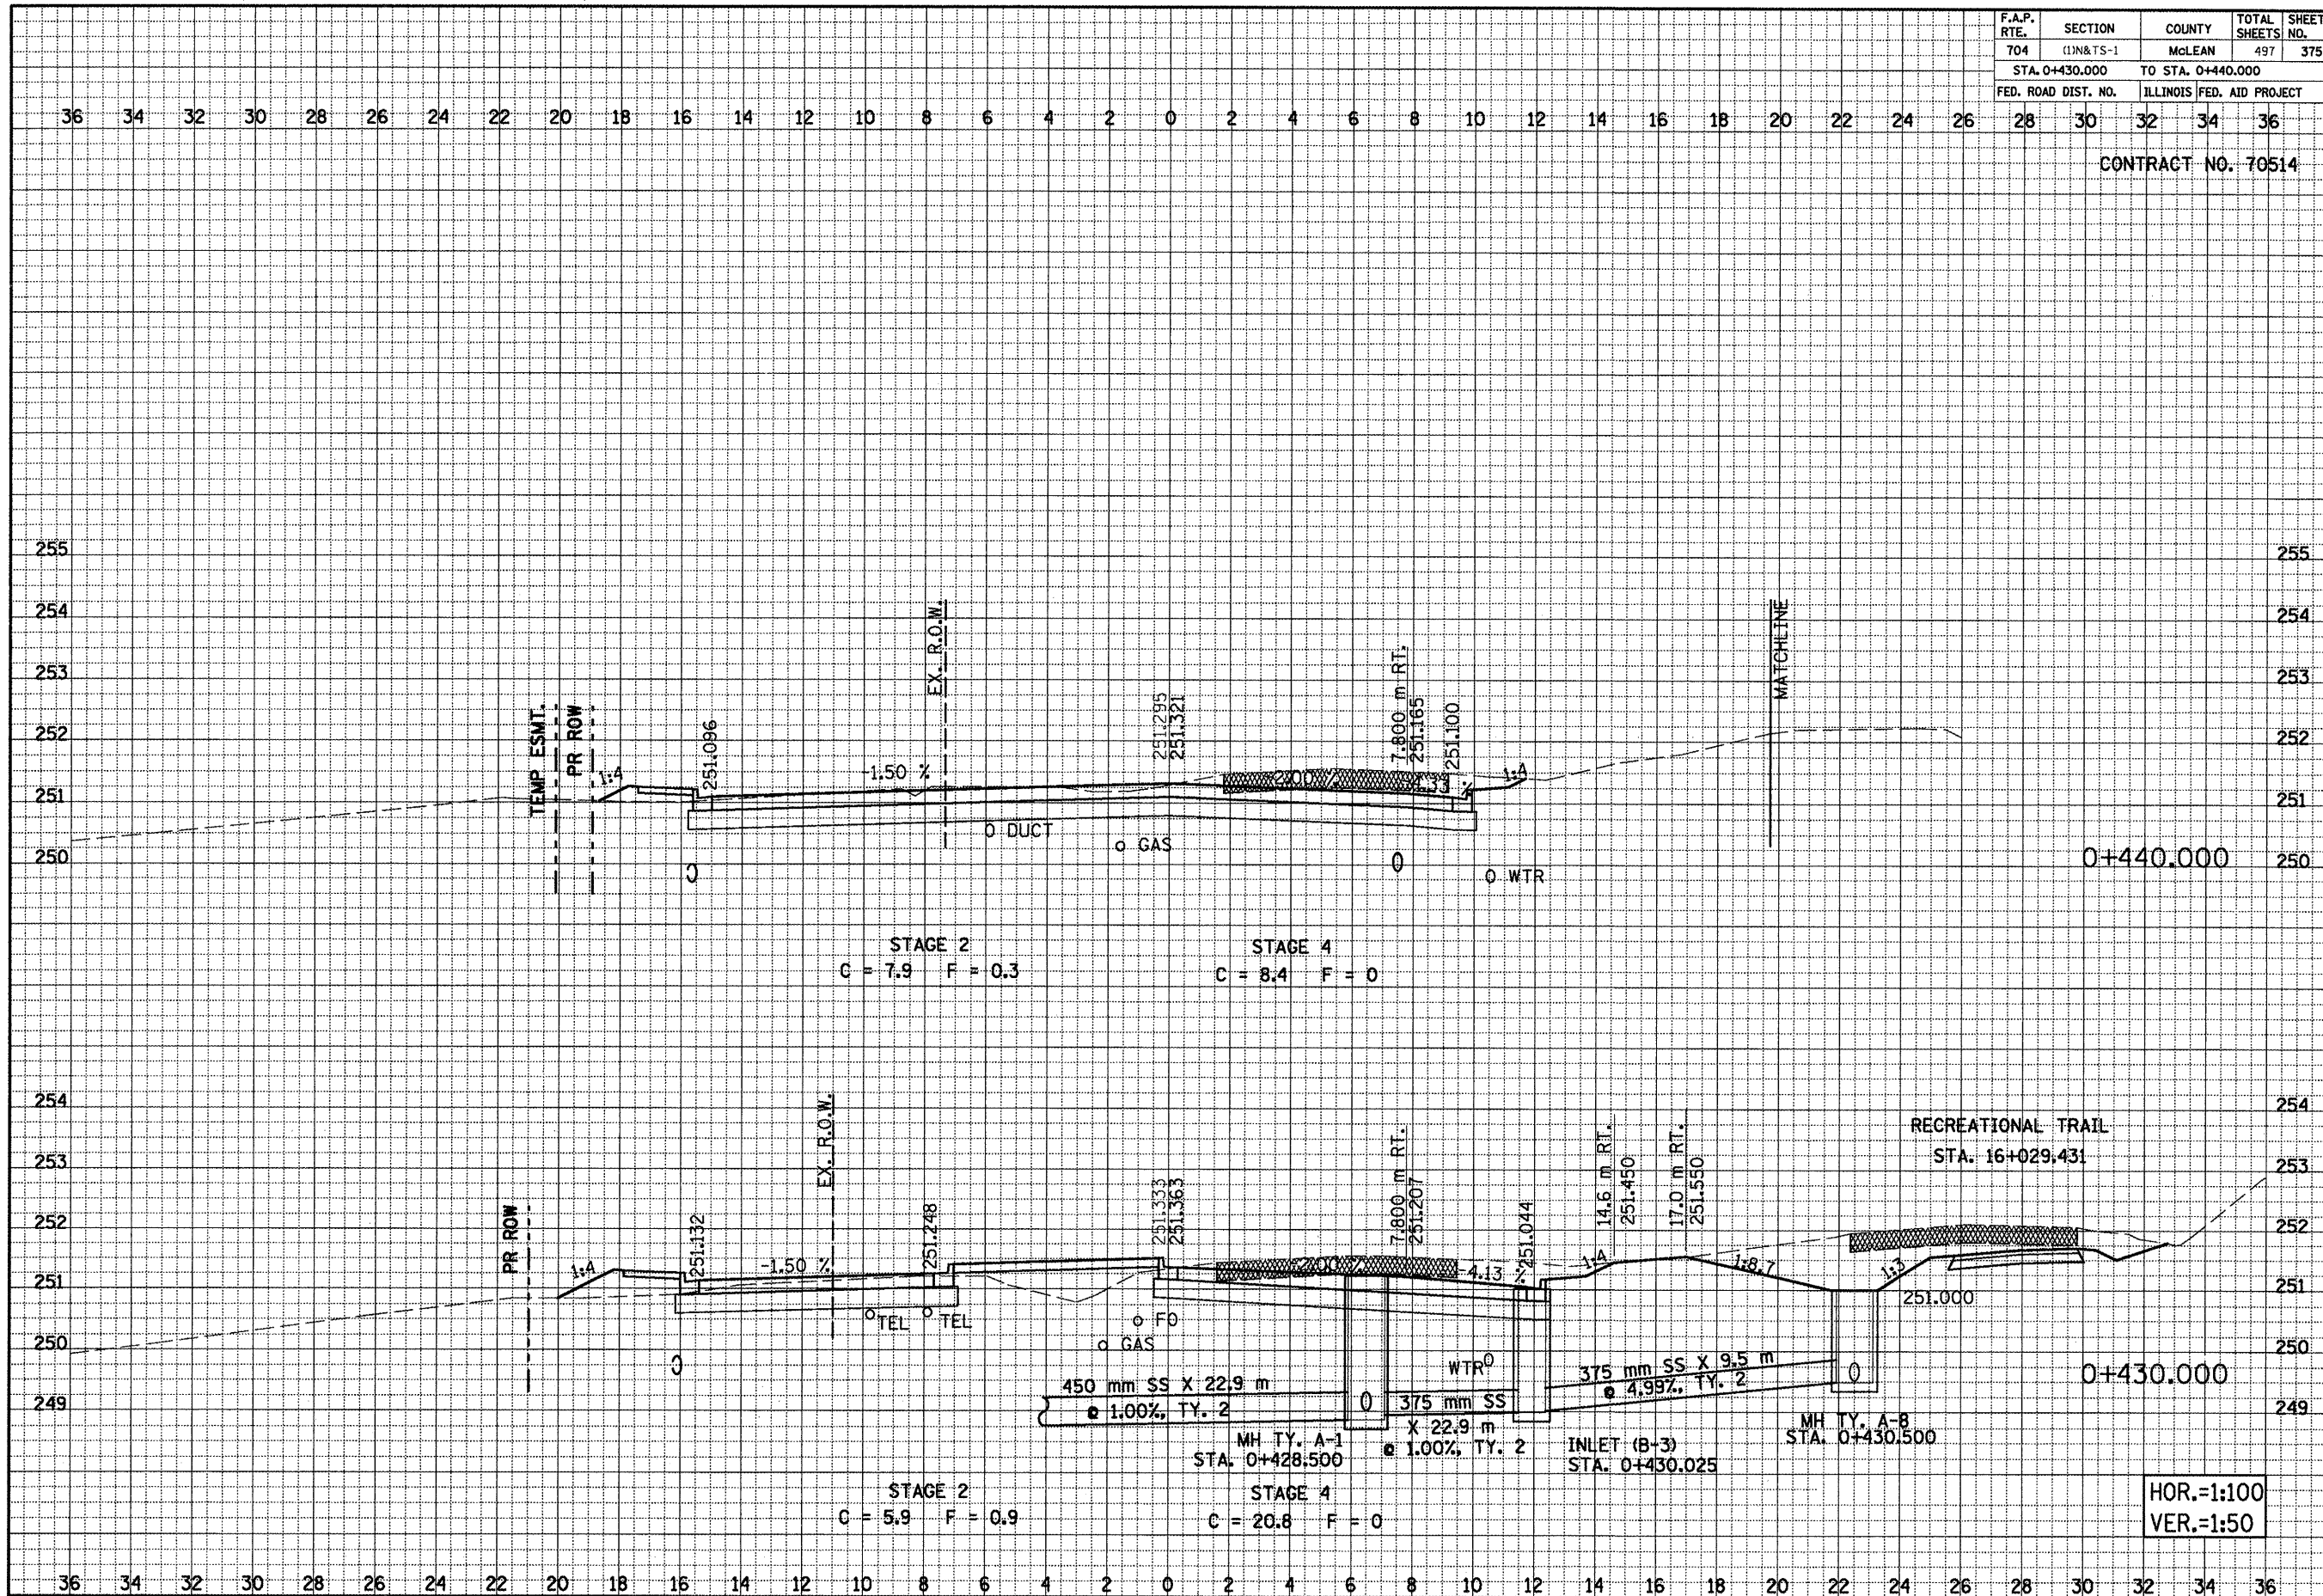

| | |
|----------------------------|----|
| DATE | BY |
| | |
| FINAL SURVEY NOTE BOOK NO. | |
| SURVEYED | |
| TEMPLATE | |
| AREAS | |
| CHECKED | |

| | |
|-------------------------------|----|
| DATE | BY |
| | |
| ORIGINAL SURVEY NOTE BOOK NO. | |
| SURVEYED | |
| TEMPLATE | |
| AREAS | |
| CHECKED | |

MORRIS AVENUE, CROSS SECTIONS, STA. 0+430.000 TO STA. 0+440.000

HOR.=1:100
VER.=1:50