


F.A.P. RTE.	SECTION	COUNTY	TOTAL SHEETS	SHEET NO.
704	(1)N&TS-1	McLEAN	497	376
STA. 0+450.000		TO STA. 0+470.000		
FED. ROAD DIST. NO.		ILLINOIS FED. AID PROJECT		

CONTRACT NO. 70514

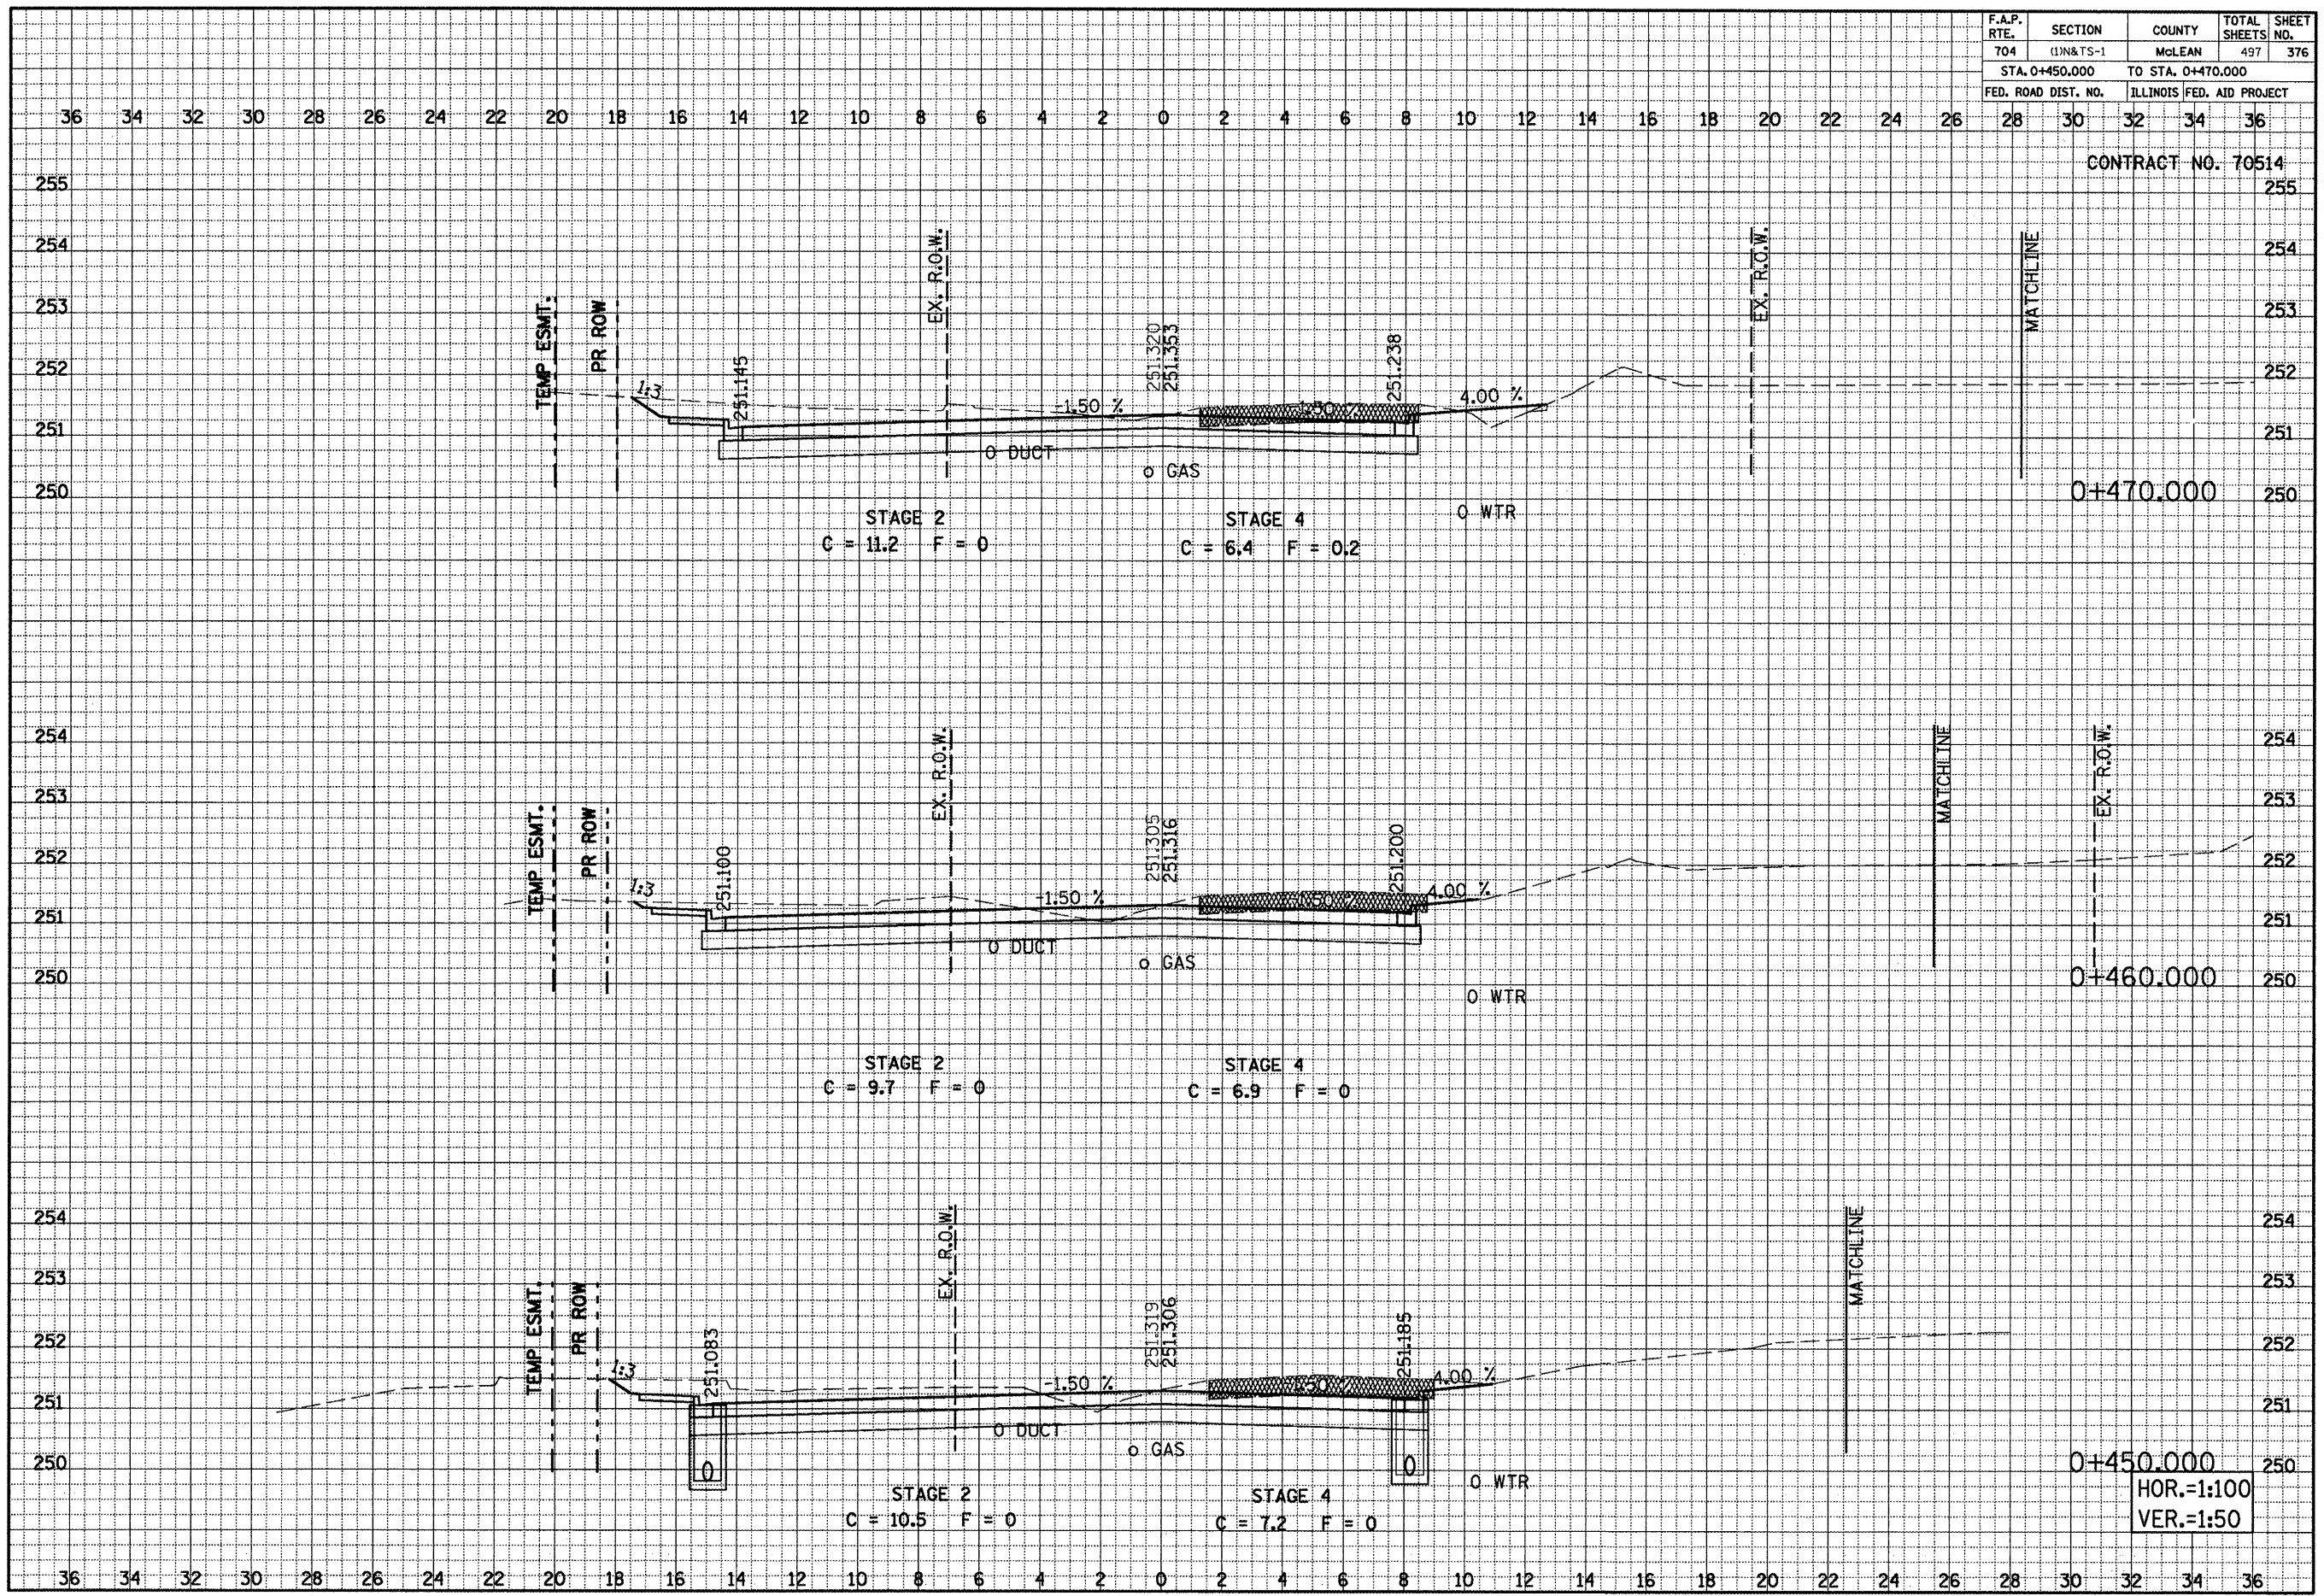

MORRIS AVENUE, CROSS SECTIONS, STA. 0+450.000 TO STA. 0+470.000

HOR.=1:100
VER.=1:50

DATE _____
BY _____
SURVEYED _____
TEMPLATE _____
AREAS CHECKED _____
FINAL SURVEY NOTE BOOK NO. _____

DATE _____
BY _____
SURVEYED _____
TEMPLATE _____
AREAS CHECKED _____
ORIGINAL SURVEY NOTE BOOK NO. _____