


F.A.P. RTE.	SECTION	COUNTY	TOTAL SHEETS	SHEET NO.
704	(1)N&TS-1	McLEAN	497	377
STA. 0+480.00 TO STA. 0+504.140				
FED. ROAD DIST. NO.		ILLINOIS FED. AID PROJECT		

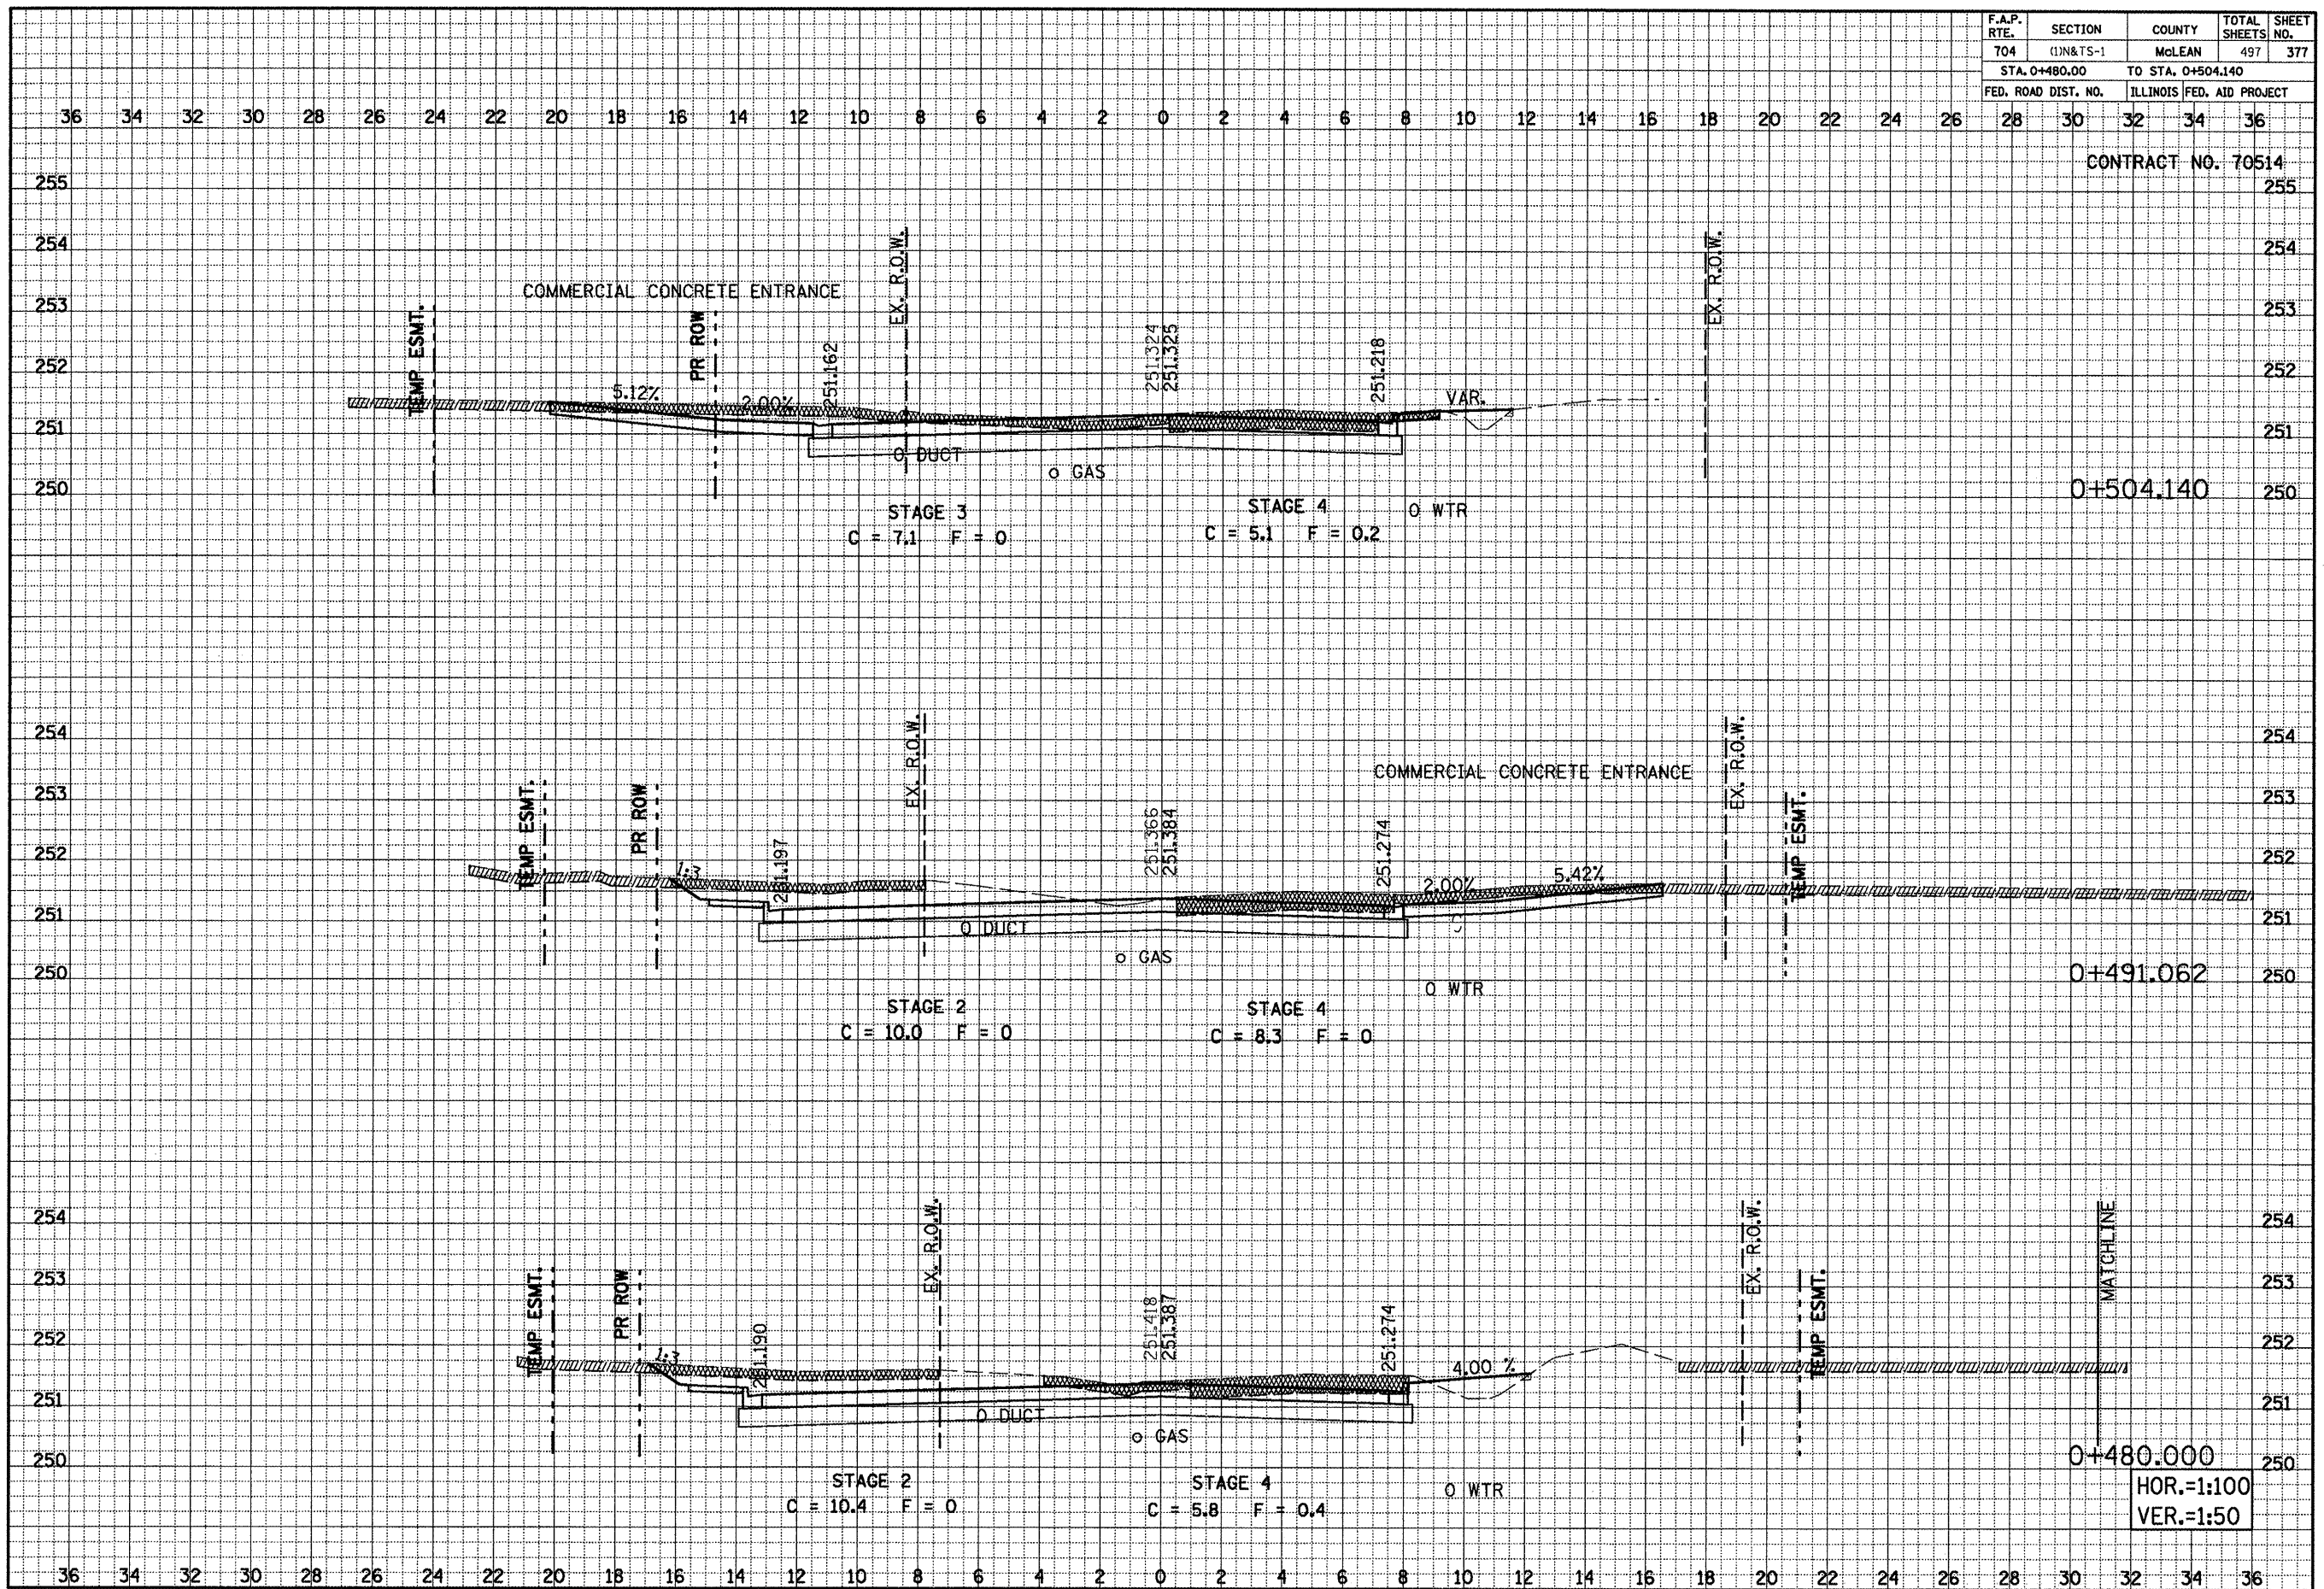

DATE	
BY	
FINAL SURVEY	
NOTE BOOK	
NO.	

DATE	
BY	
ORIGINAL SURVEY	
NOTE BOOK	
NO.	

MORRIS AVENUE, CROSS SECTIONS, STA. 0+480 TO STA. 0+504.140

HOR.=1:100
VER.=1:50