


F.A.P. RTE.	SECTION	COUNTY	TOTAL SHEETS	SHEET NO.
704	(1)N&TS-1	MOLEAN	497	378
STA. 0+510.000		TO STA. 0+526.465		
FED. ROAD DIST. NO.		ILLINOIS FED. AID PROJECT		

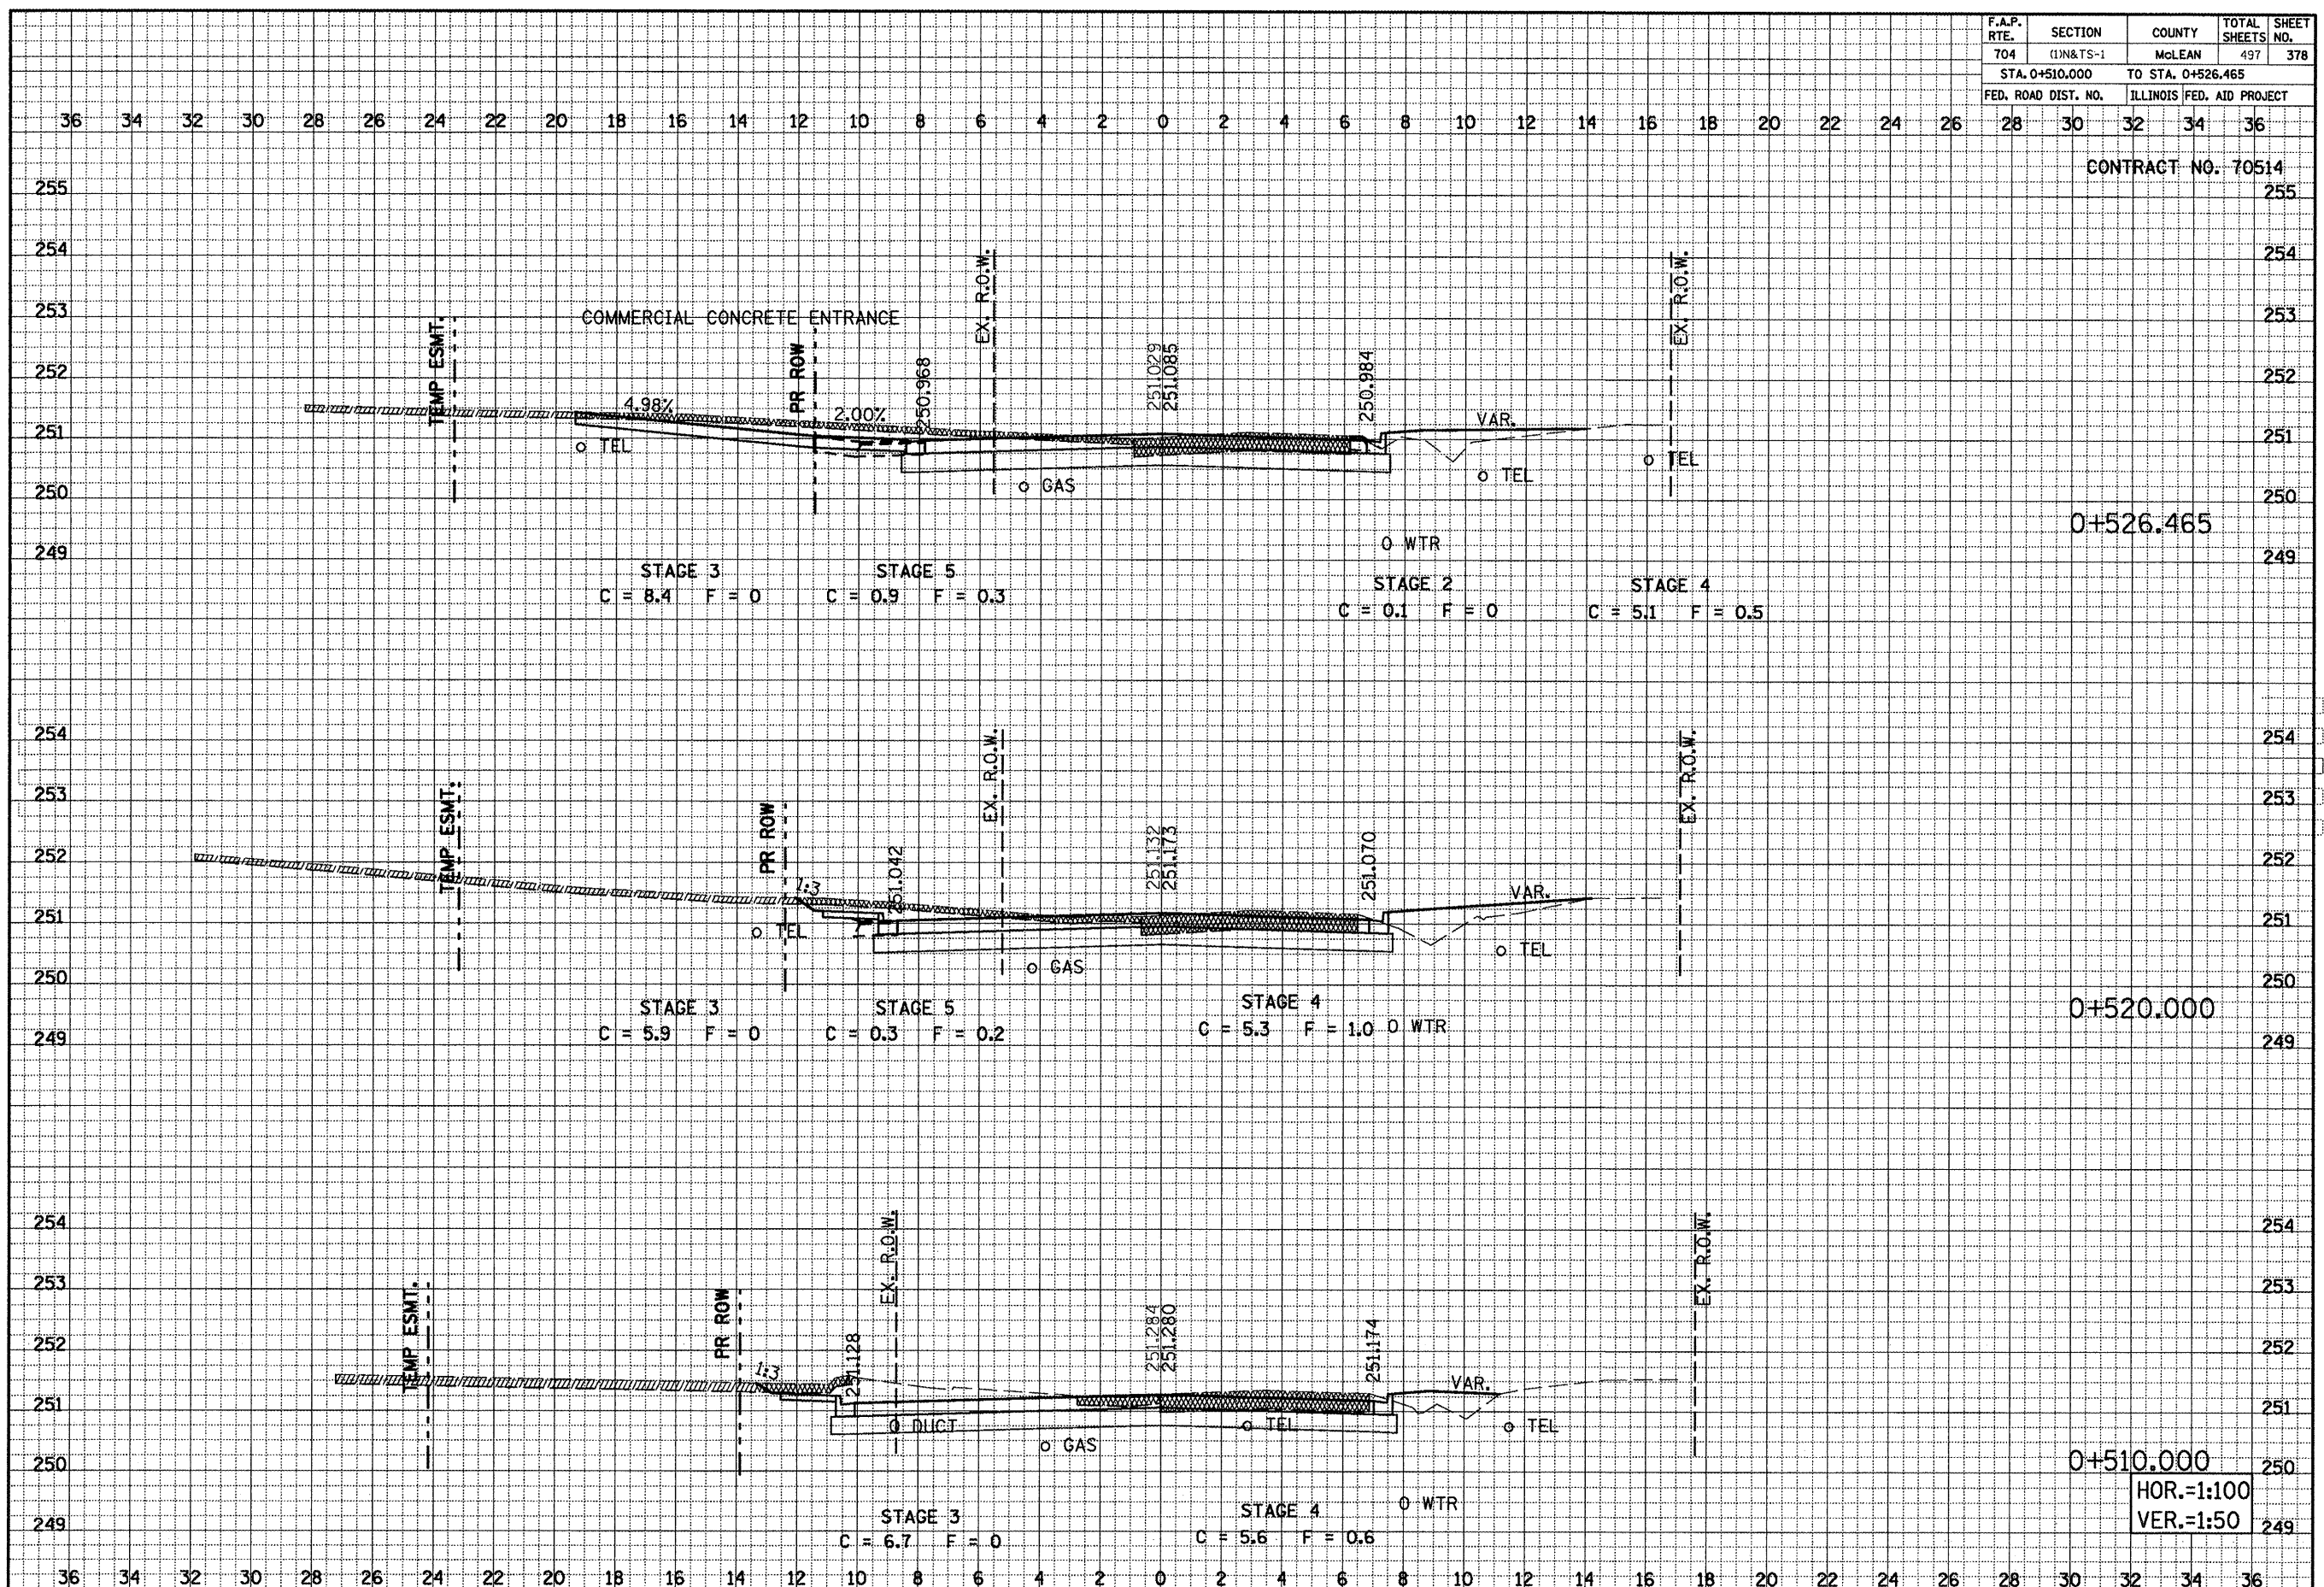

DATE _____ BY _____

FINAL SURVEY NOTE BOOK NO. _____

SURVEYED AREAS CHECKED _____

TEMPLATE AREAS CHECKED _____

DATE _____ BY _____

ORIGINAL SURVEY NOTE BOOK NO. _____

SURVEYED AREAS CHECKED _____

TEMPLATE AREAS CHECKED _____

HOR.=1:100
VER.=1:50

MORRIS AVENUE, CROSS SECTIONS, STA. 0+510.000 TO STA. 0+526.465