


F.A.P. RTE.	SECTION	COUNTY	TOTAL SHEETS	SHEET NO.
T04	(1)N&TS-1	McLEAN	497	379
STA. 0+543.729		TO STA. 0+557.549		
FED. ROAD DIST. NO.		ILLINOIS FED. AID PROJECT		

CONTRACT NO. 70514

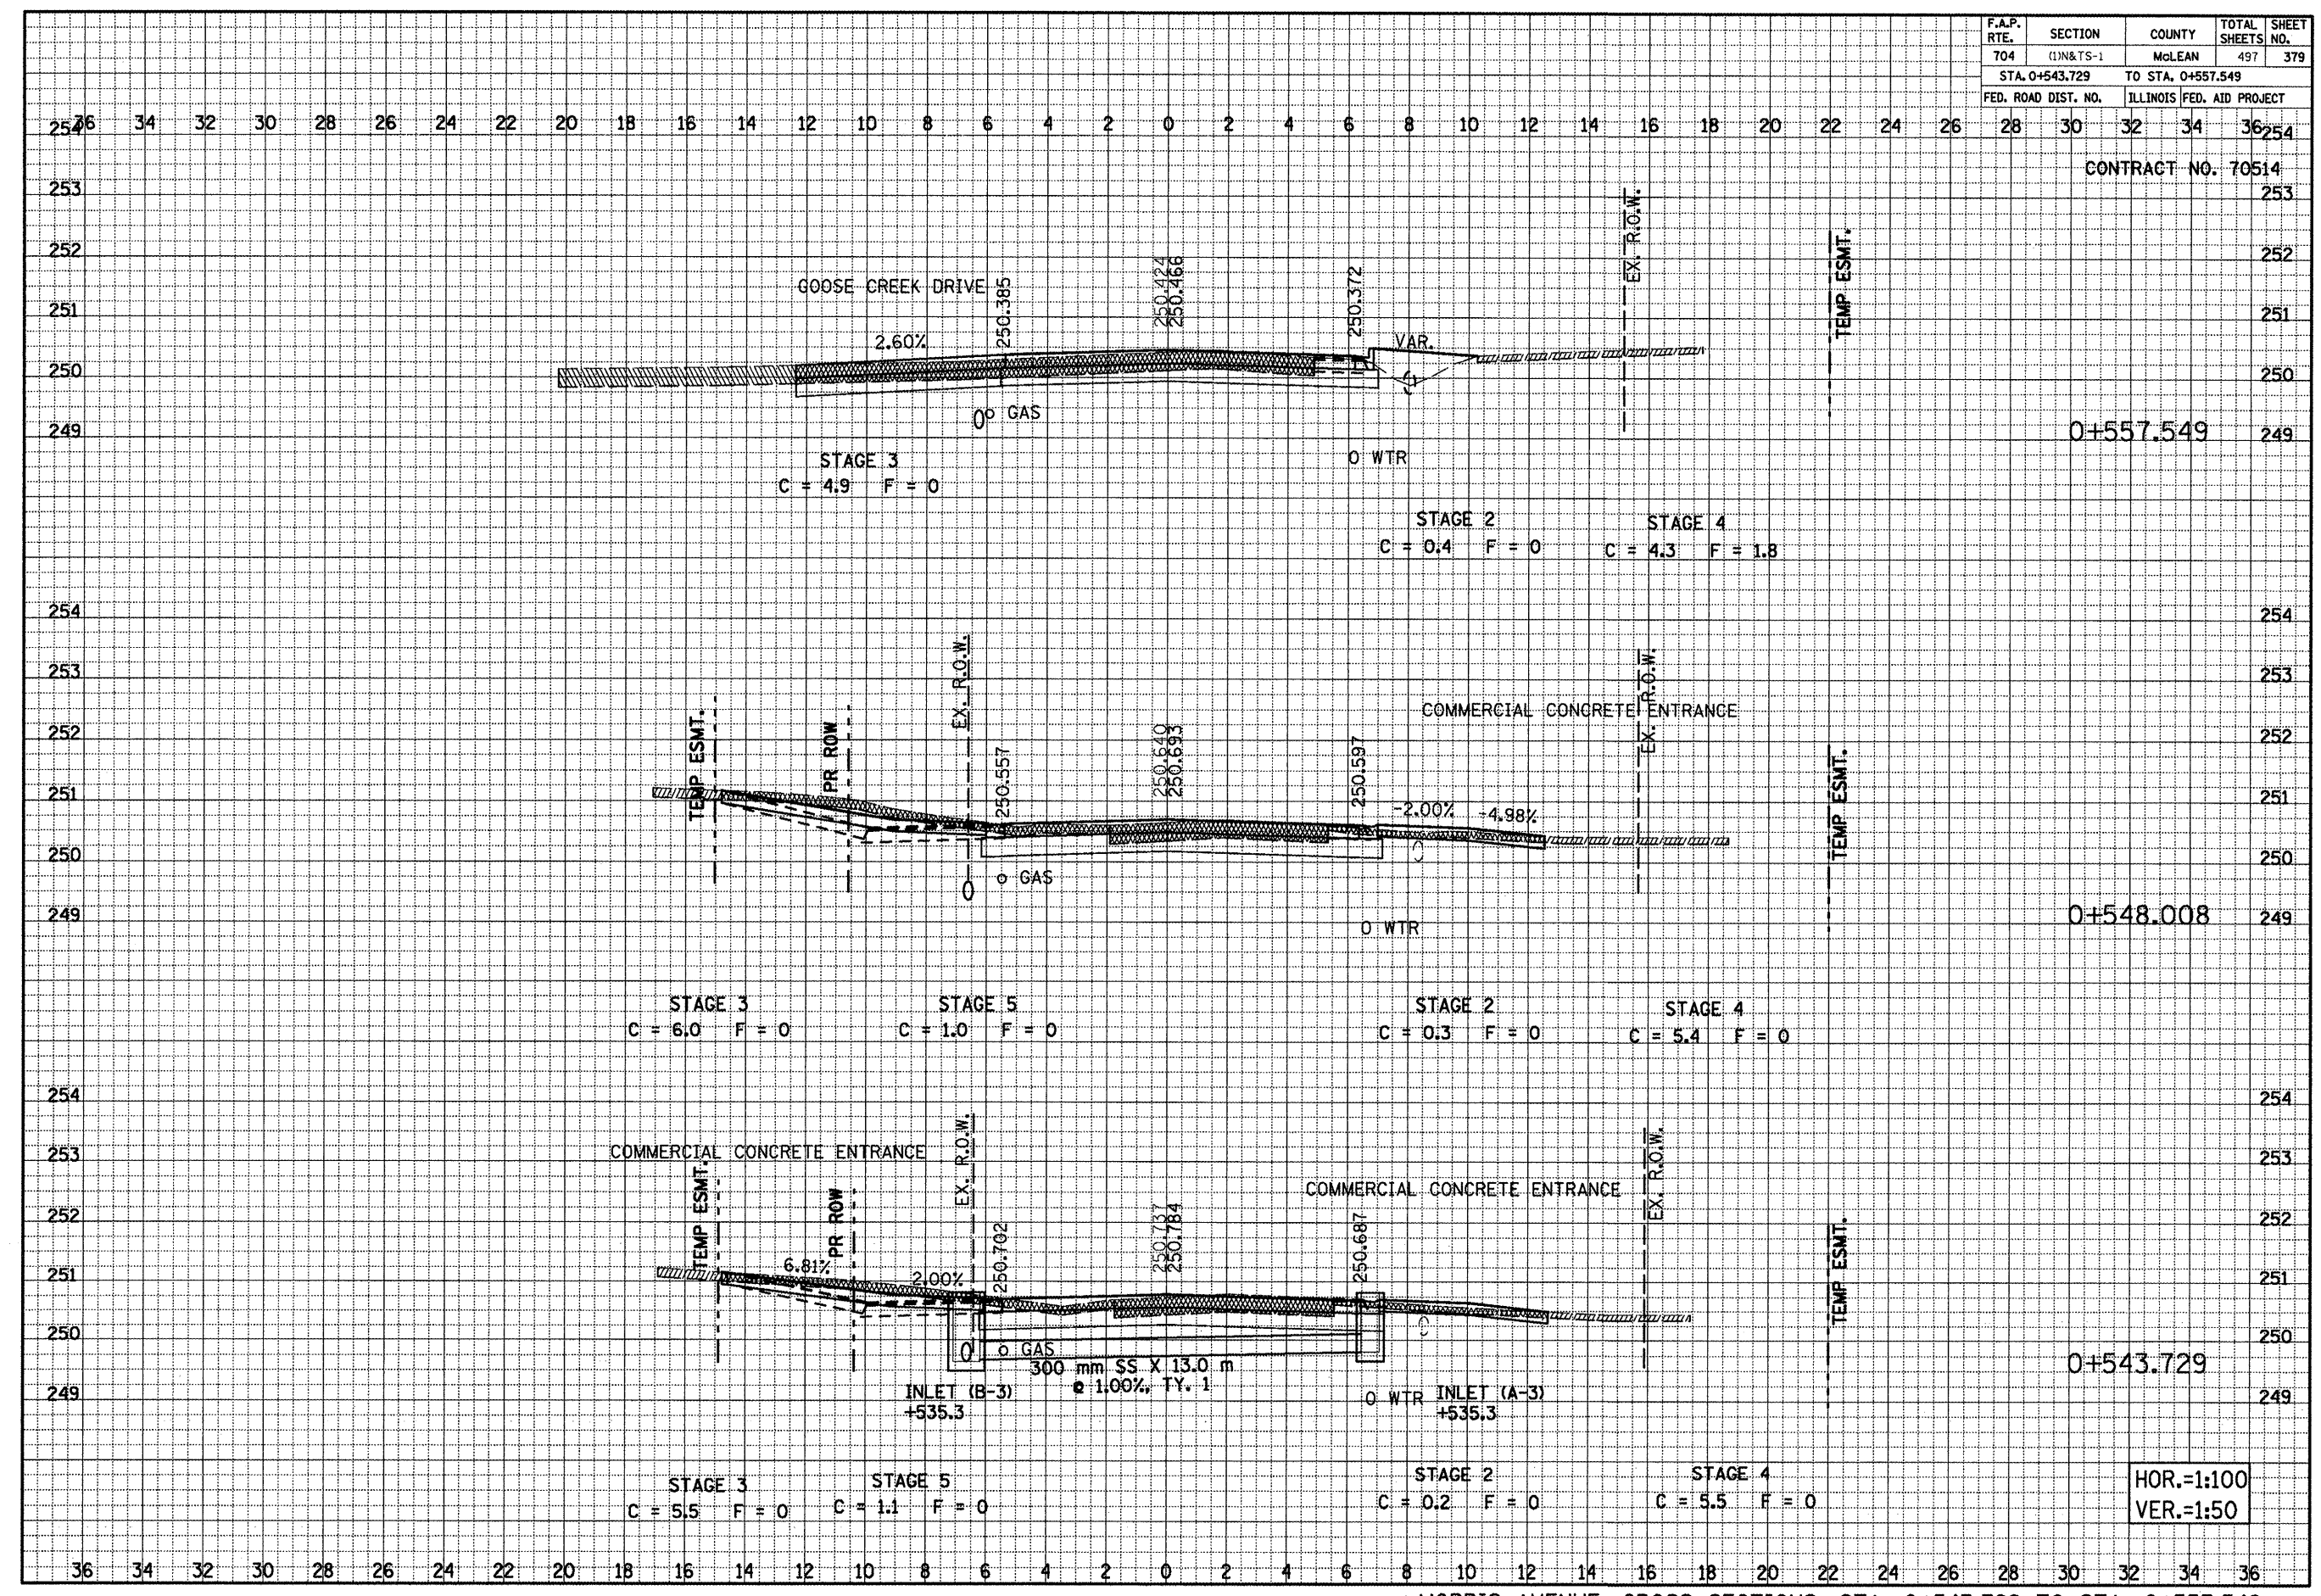

DATE	BY
DATE	BY
DATE	BY

DATE	BY
DATE	BY
DATE	BY

HOR.=1:100  
VER.=1:50

MORRIS AVENUE, CROSS SECTIONS, STA. 0+543.729 TO STA. 0+557.549