


F.A.P. RTE.	SECTION	COUNTY	TOTAL SHEETS	SHEET NO.
704	(1)N&TS-1	MCLEAN	497	381
STA. 0+610.000 TO STA. 0638.027				
FED. ROAD DIST. NO.		ILLINOIS FED. AID PROJECT		

CONTRACT NO. 70514

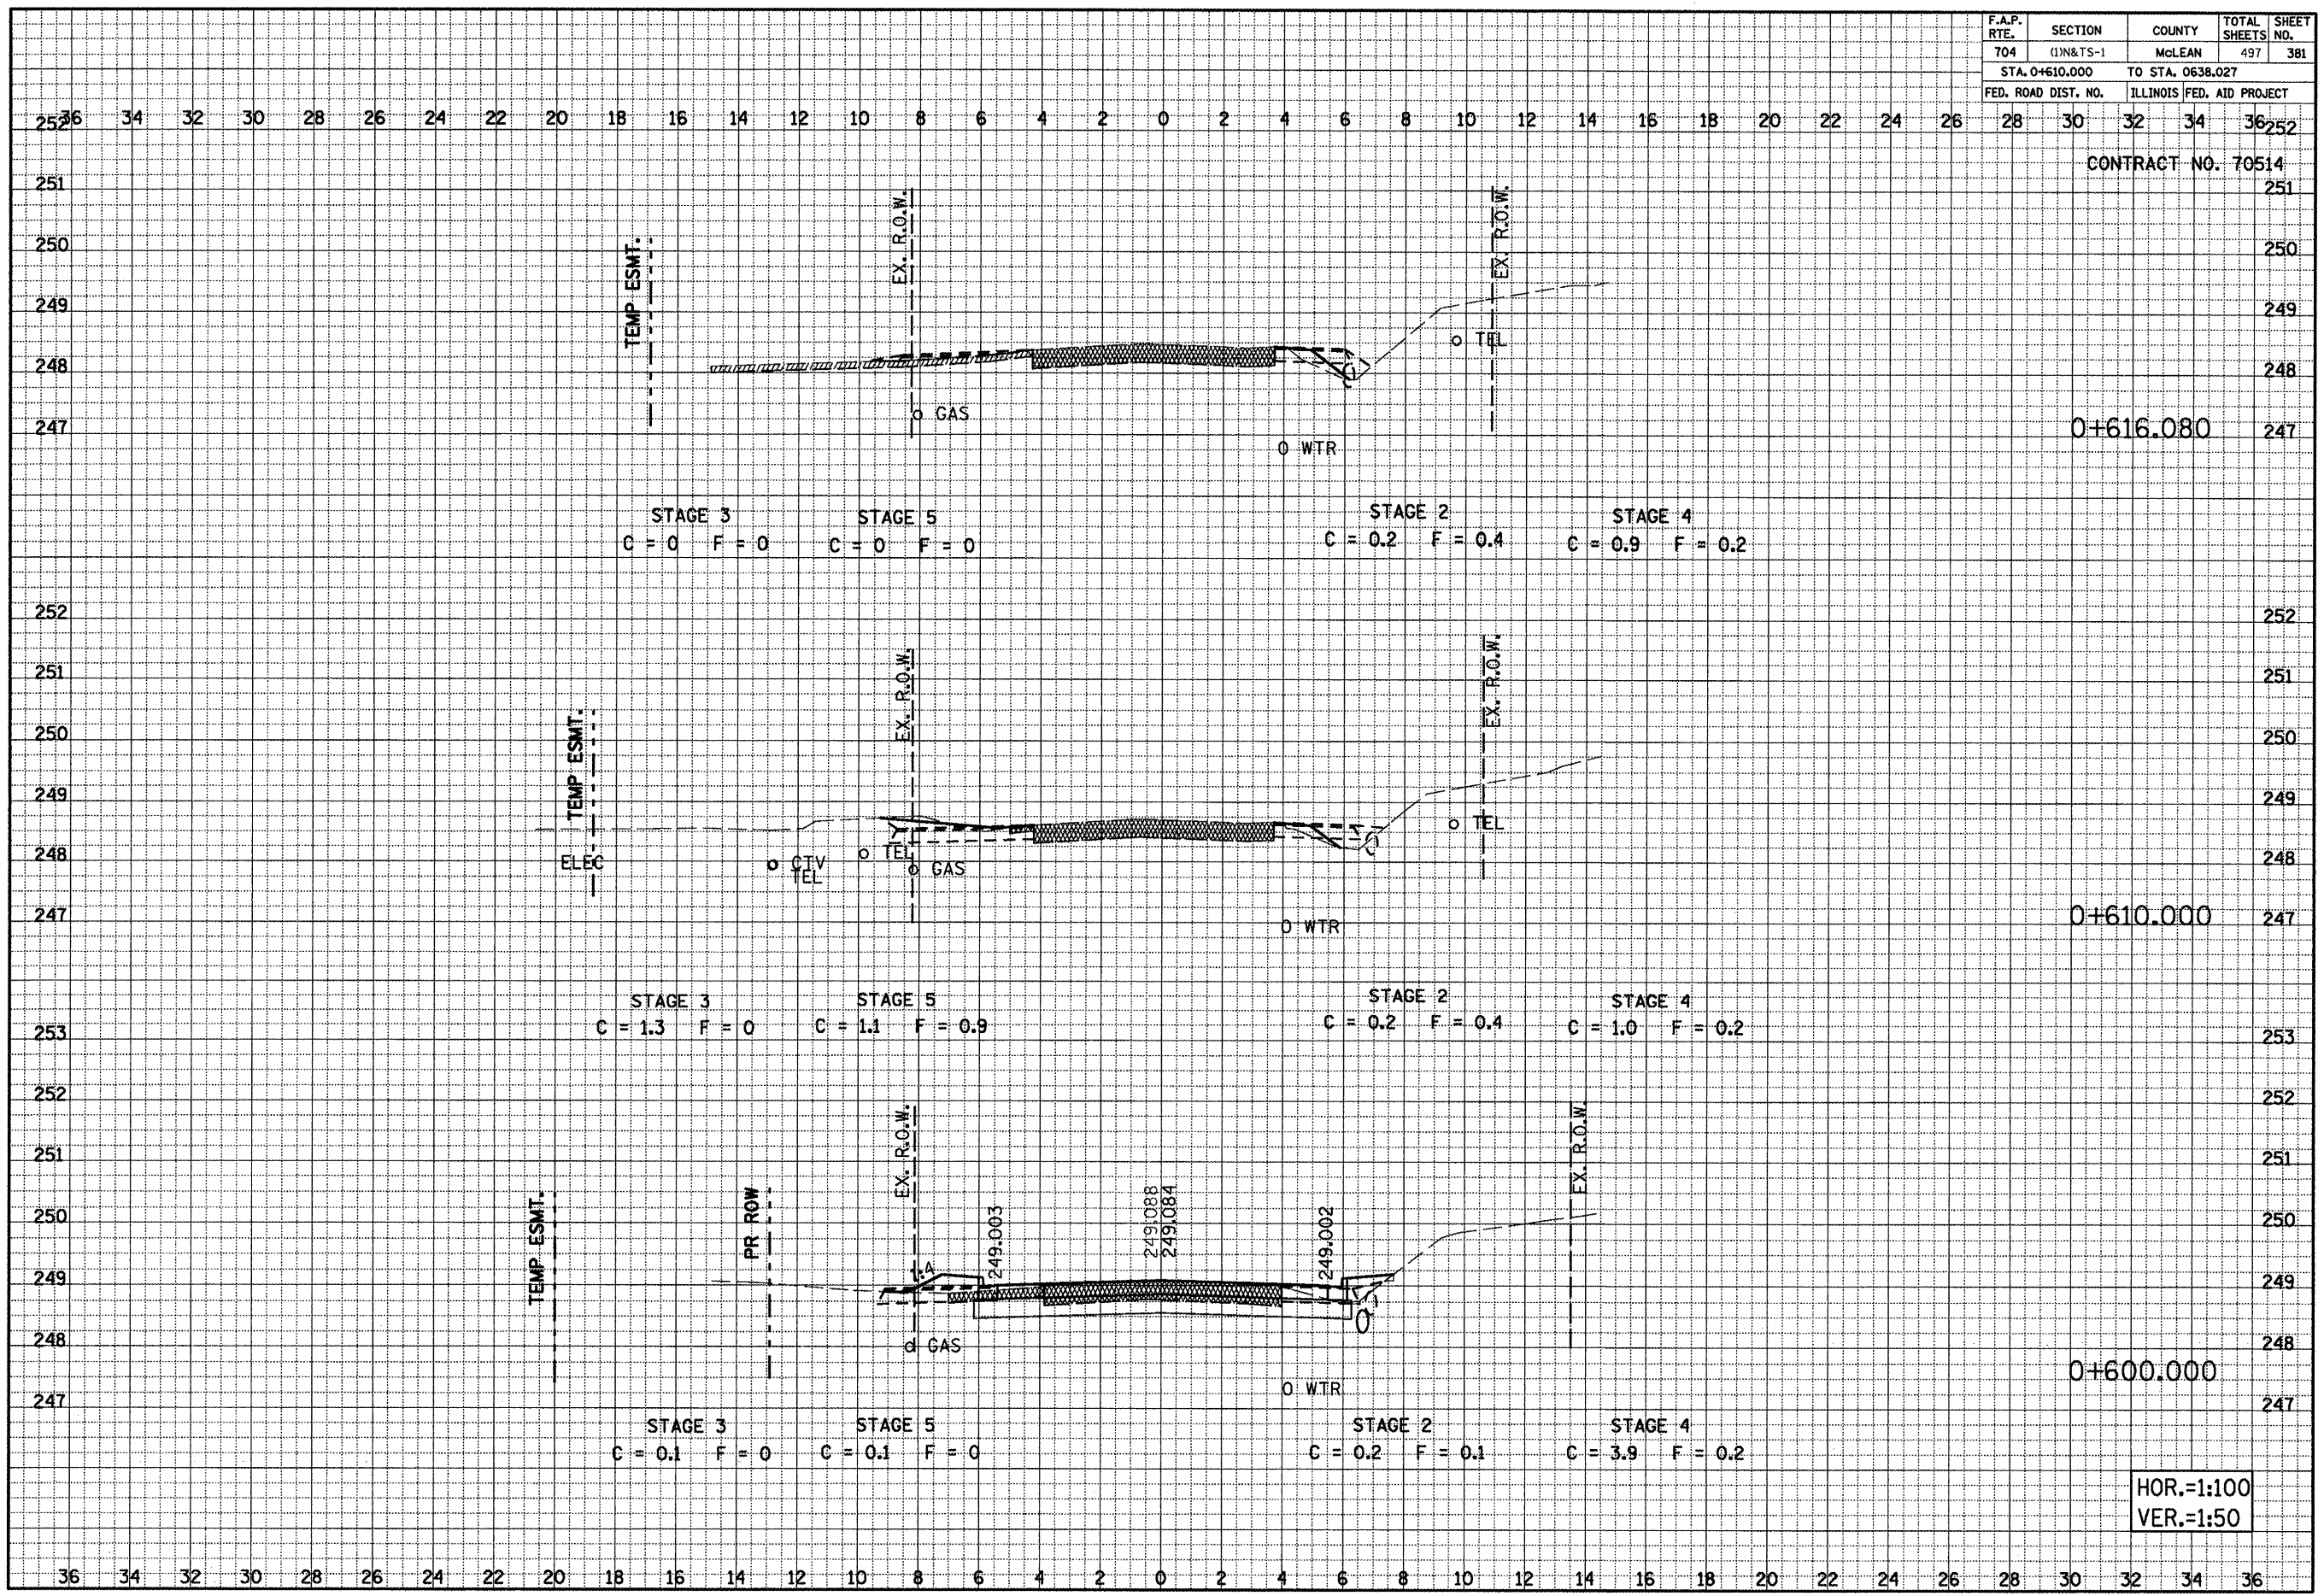

DATE _____
 BY _____
 SURVEYED _____
 TEMPLATE _____
 AREAS CHECKED _____
 FINAL SURVEY NOTE BOOK NO. _____

DATE _____
 BY _____
 SURVEYED _____
 TEMPLATE _____
 AREAS CHECKED _____
 ORIGINAL SURVEY NOTE BOOK NO. _____

HOR.=1:100
 VER.=1:50

MORRIS AVENUE, CROSS SECTIONS, STA. 0+600.000 TO STA. 0+616.080