


F.A.S. RTE.	SECTION	COUNTY	TOTAL SHEETS	SHEET NO.
704	(D)N & TS-1	McLEAN	497	390
STA. 0+204.617			TO STA. 0+186.475	
FED. ROAD DIST. NO.			ILLINOIS FED. AID PROJECT	

36 34 32 30 28 26 24 22 20 18 16 14 12 10 8 6 4 2 0 2 4 6 8 10 12 14 16 18 20 22 24 26 28 30 32 34 36

FINAL SURVEY NOTE BOOK NO.	DATE
SURVEYED	BY
TEMPLATE	
AREAS CHECKED	

ORIGINAL SURVEY NOTE BOOK NO.	DATE
SURVEYED	BY
TEMPLATE	
AREAS CHECKED	

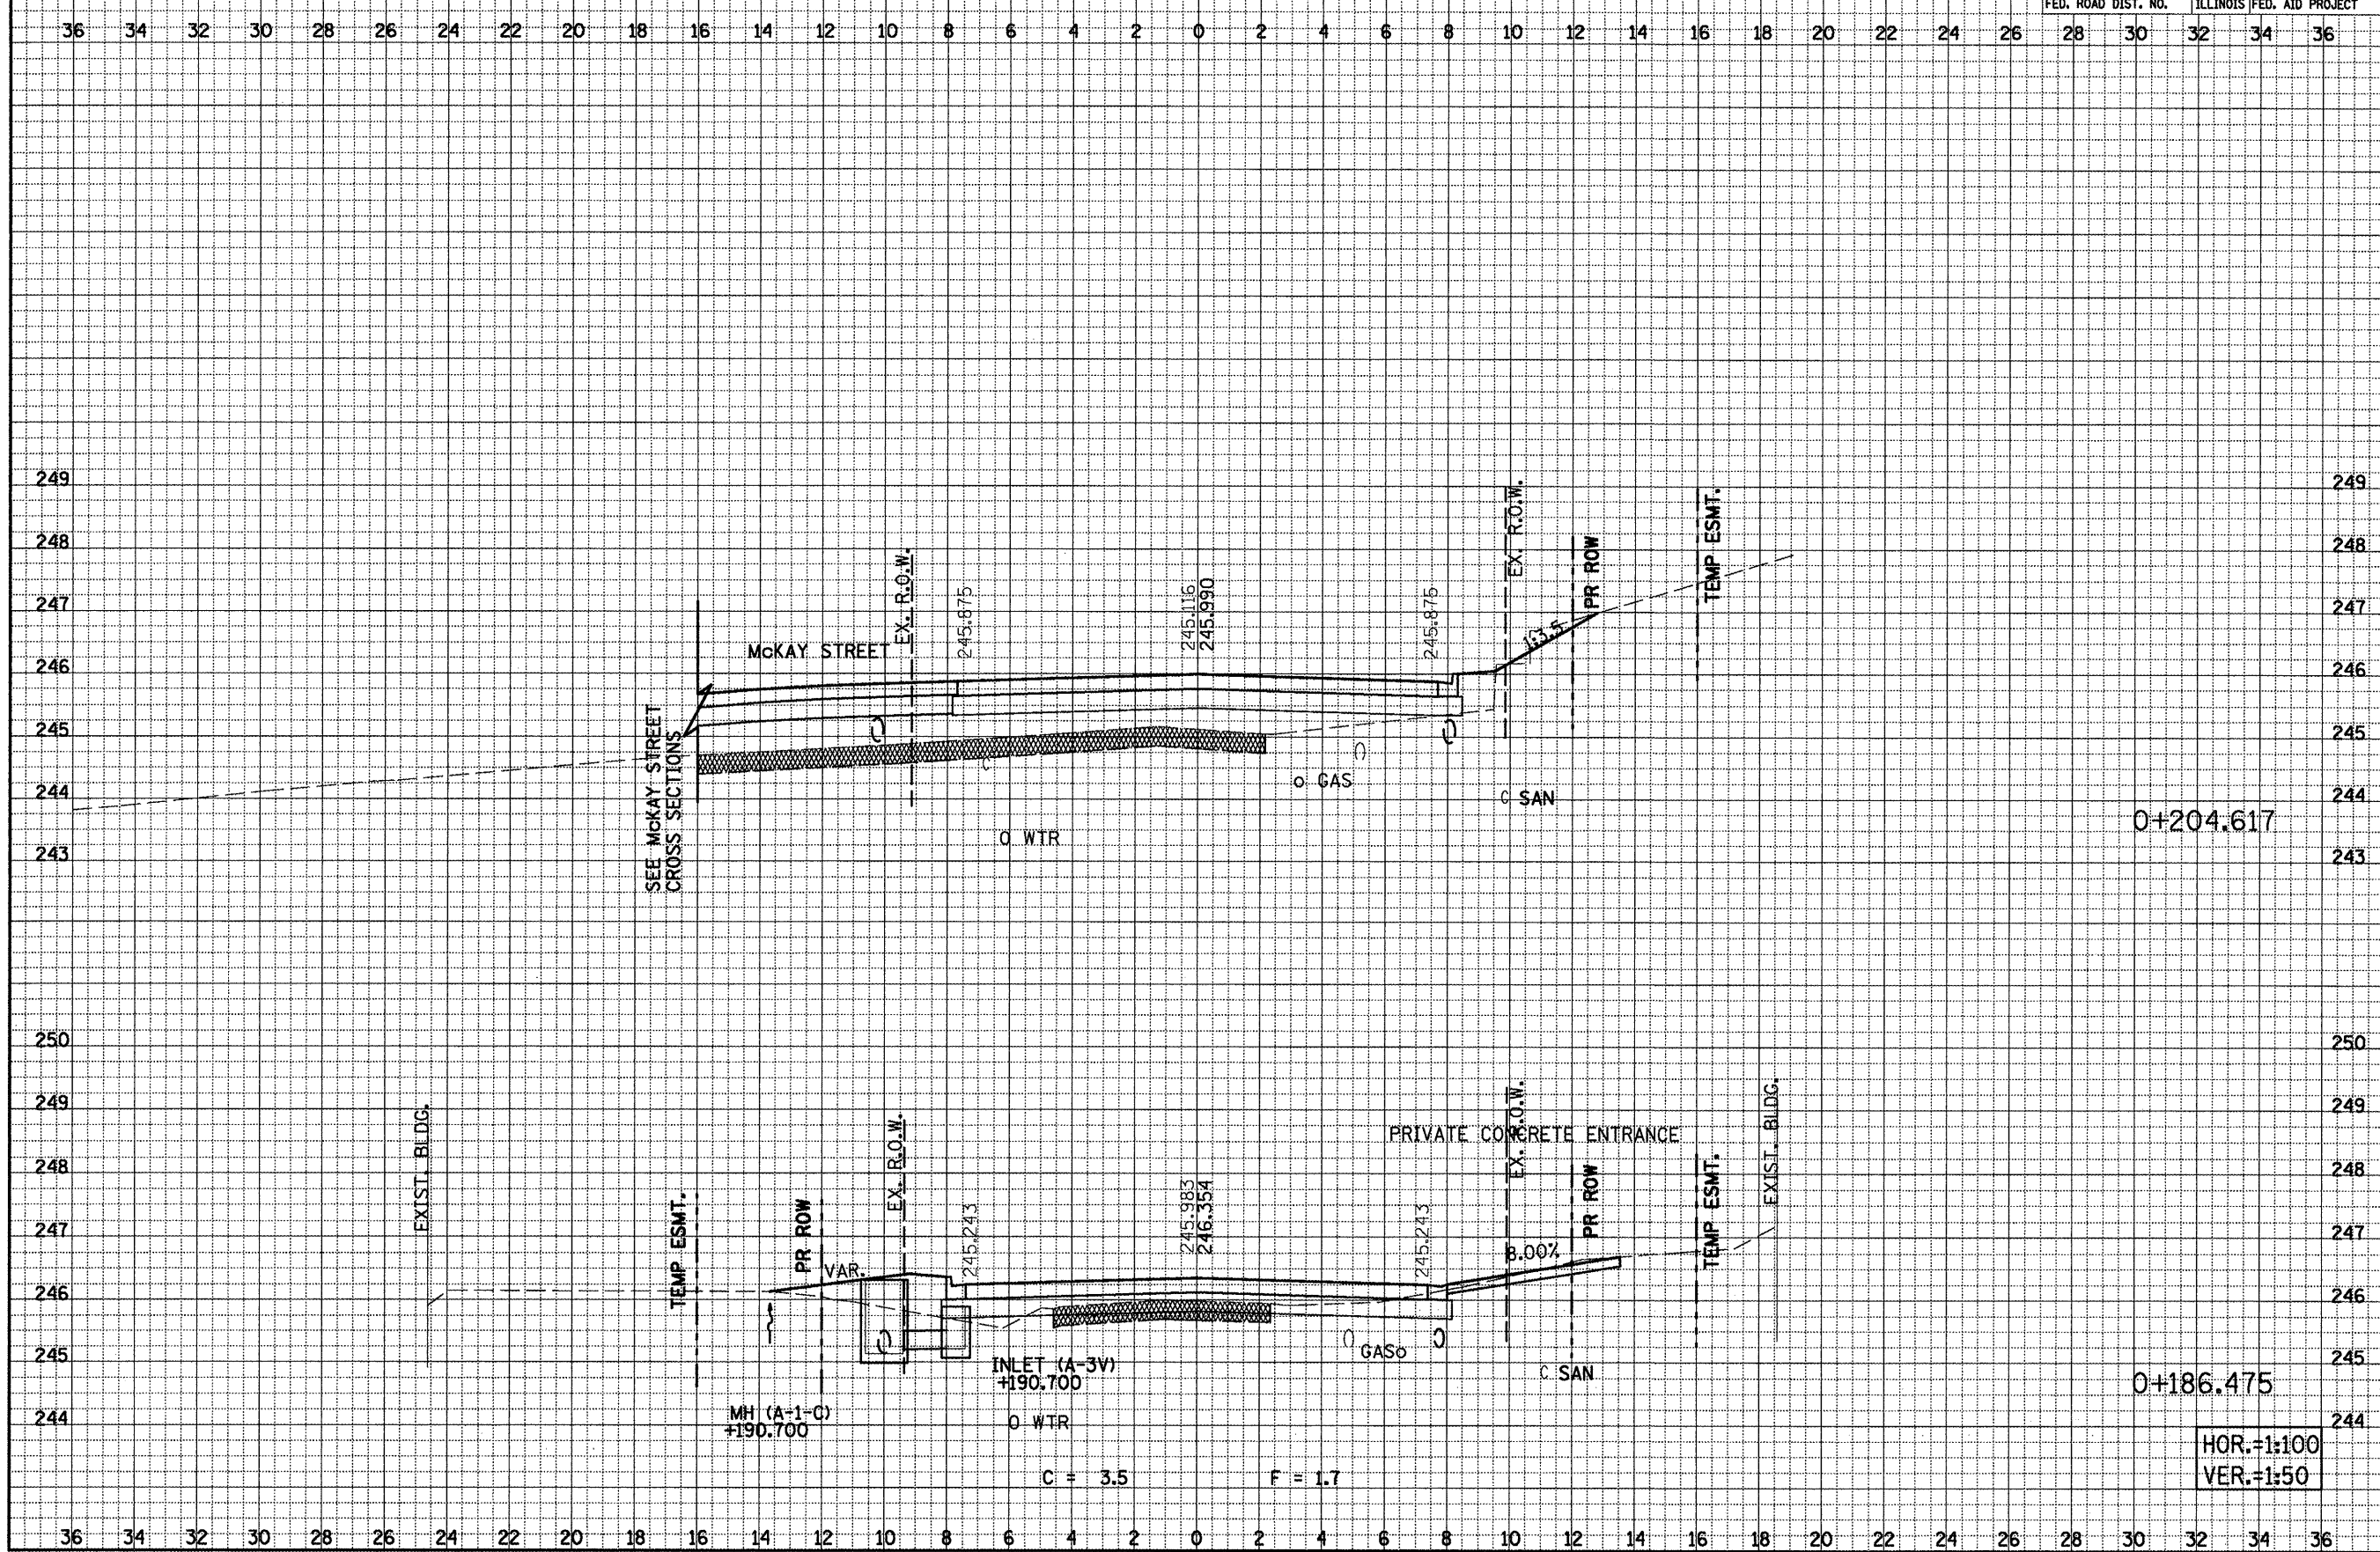

HOR.=1:100
VER.=1:50