


F.A.S. RTE.	SECTION	COUNTY	TOTAL SHEETS	SHEET NO.
704	(DN & TS-1)	MCLEAN	497	392
STA. 0+240.337		TO STA. 0+240.337		
FED. ROAD DIST. NO.		ILLINOIS FED. AID PROJECT		

36 34 32 30 28 26 24 22 20 18 16 14 12 10 8 6 4 2 0 2 4 6 8 10 12 14 16 18 20 22 24 26 28 30 32 34 36

FINAL SURVEY NOTE BOOK NO.	DATE
	BY
SURVEYED	DATE
	BY
AREAS CHECKED	

ORIGINAL SURVEY NOTE BOOK NO.	DATE
	BY
SURVEYED	DATE
	BY
AREAS CHECKED	

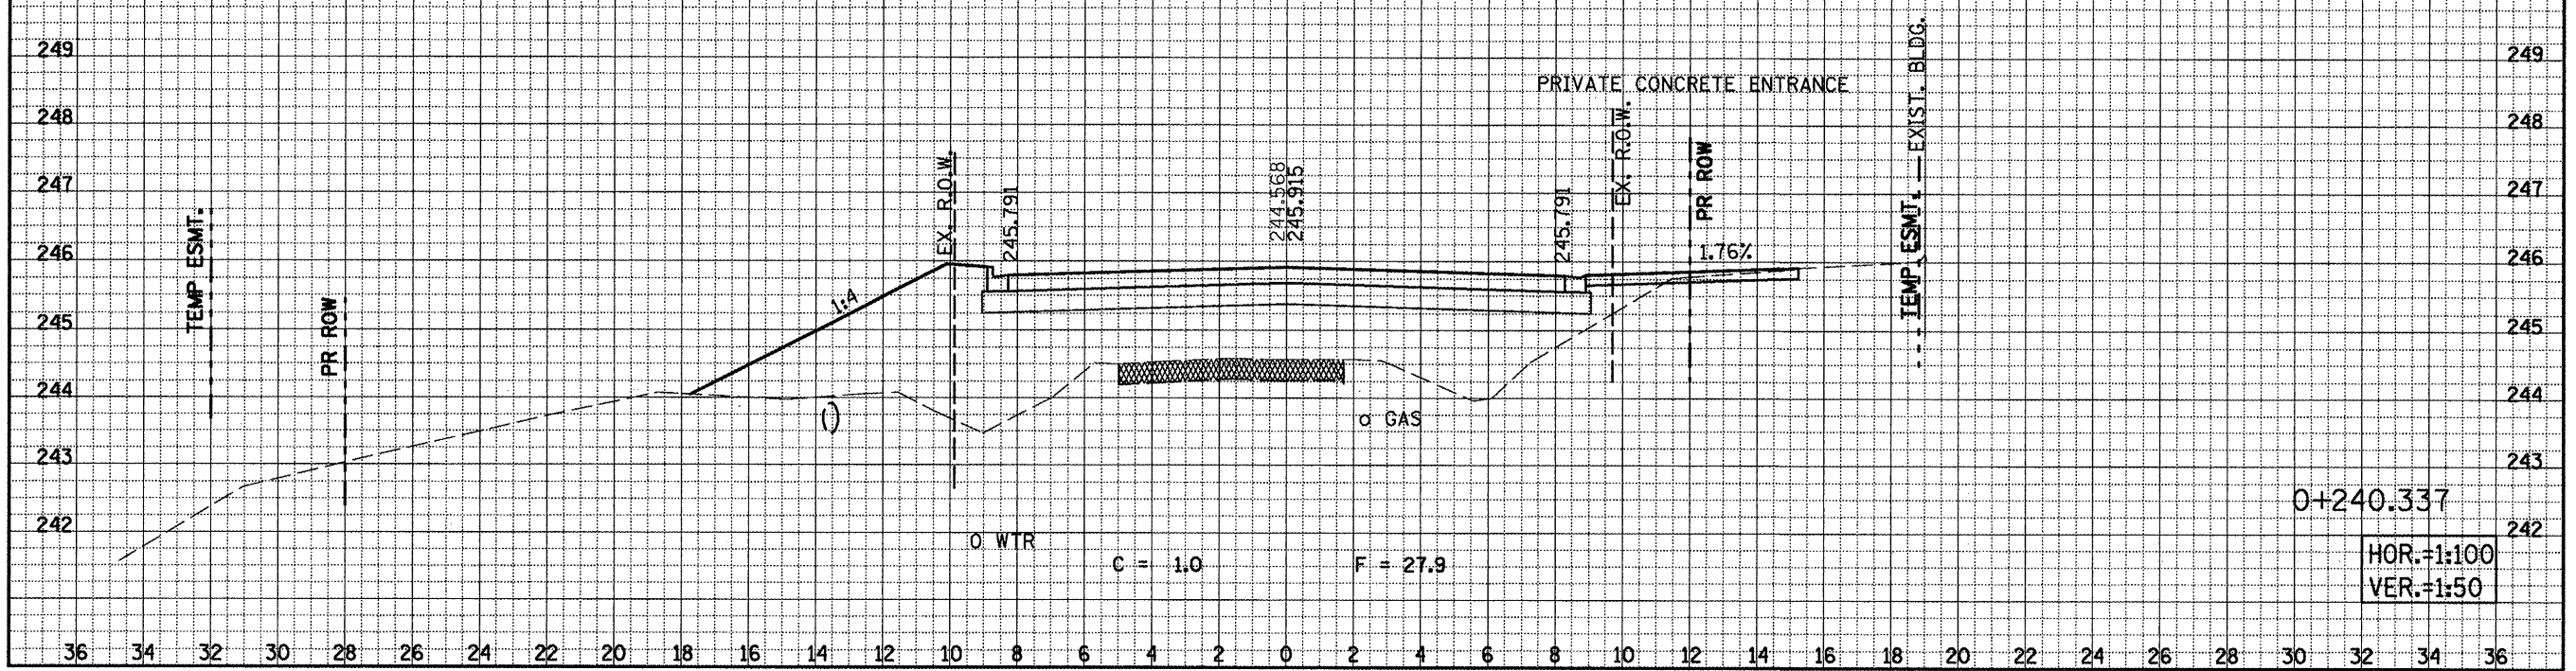

SIX POINTS ROAD CROSS SECTIONS, STA. 0+240.337