


F.A.S. RTE.	SECTION	COUNTY	TOTAL SHEETS	SHEET NO.
704	(1)N & TS-1	McLEAN	497	393
STA. 0+250.000		TO STA. 0+250.000		
FED. ROAD DIST. NO.		ILLINOIS FED. AID PROJECT		

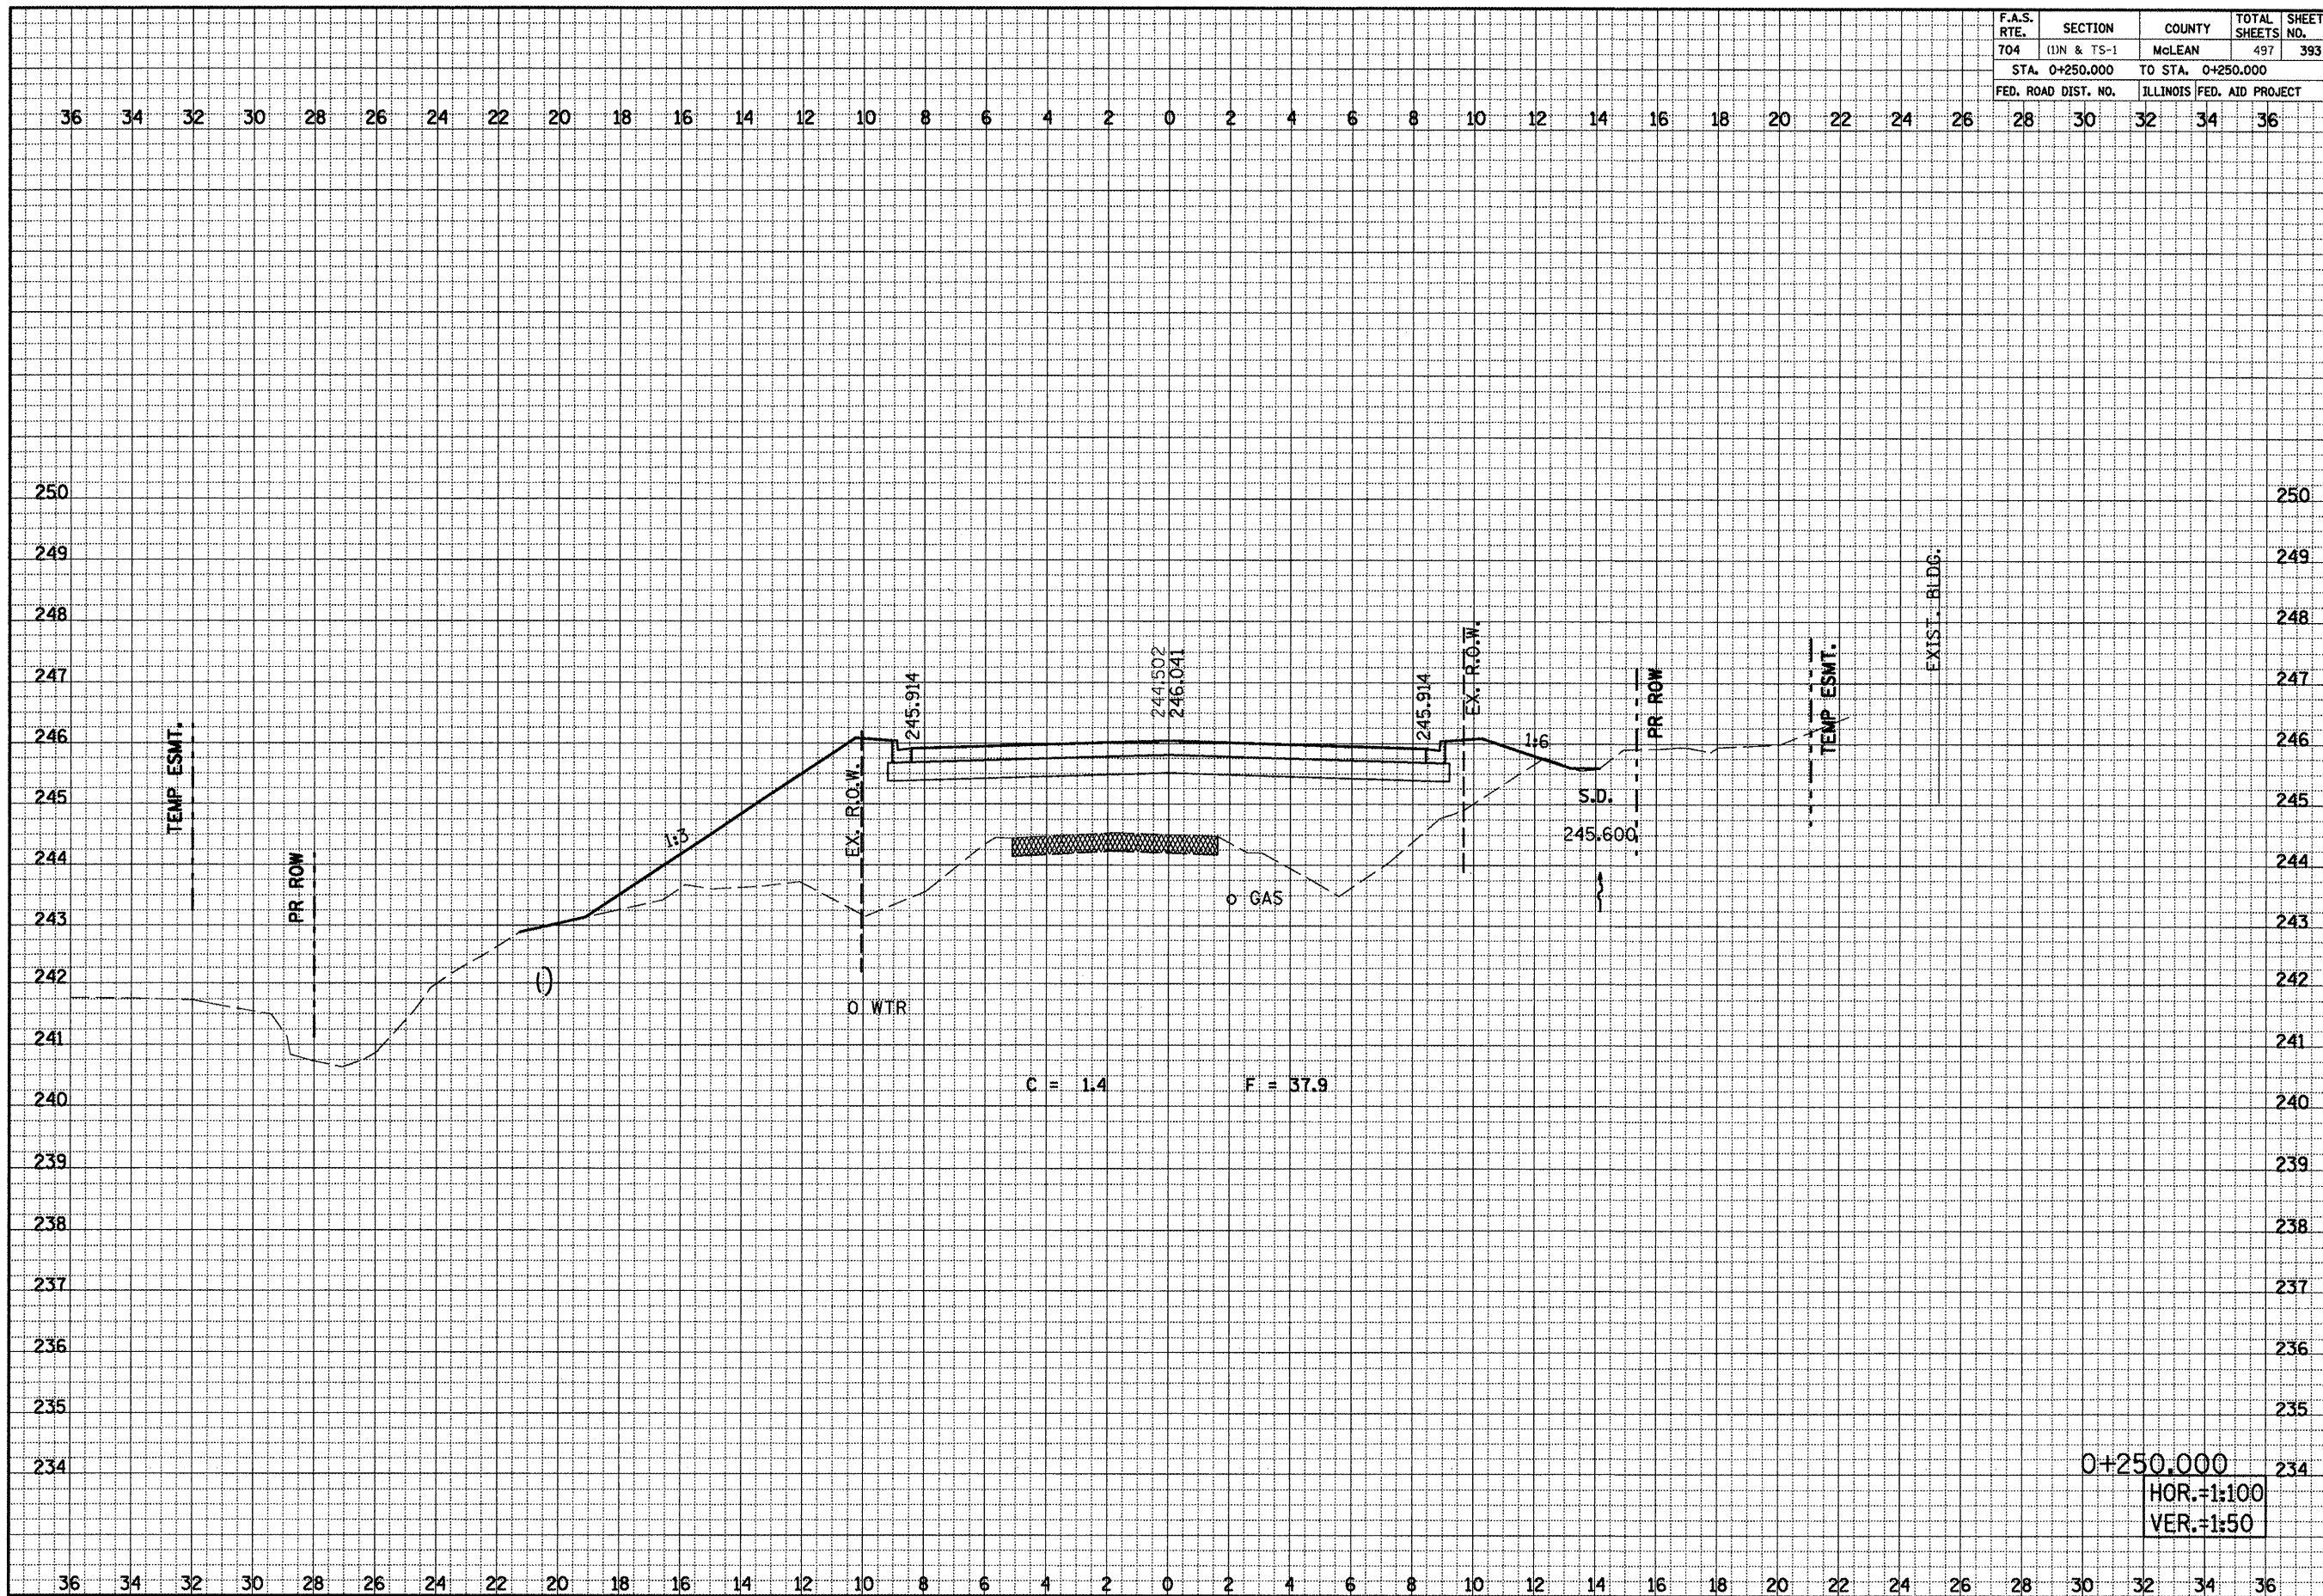

FINAL SURVEY NOTE BOOK NO. _____

DATE _____

BY _____

BLANKED SURVEY NOTE BOOK AREAS CHECKED

ORIGINAL SURVEY NOTE BOOK NO. _____

DATE _____

BY _____

BLANKED SURVEY NOTE BOOK AREAS CHECKED

0+250.000
 HOR.=1:100
 VER.=1:50

SIX POINTS ROAD CROSS SECTIONS, STA. 0+250.000