


F.A.S. RTE.	SECTION	COUNTY	TOTAL SHEETS	SHEET NO.
704	(1)N & TS-1	McLEAN	497	397
STA. 0+280.000		TO STA. 0+280.000		
FED. ROAD DIST. NO.		ILLINOIS FED. AID PROJECT		

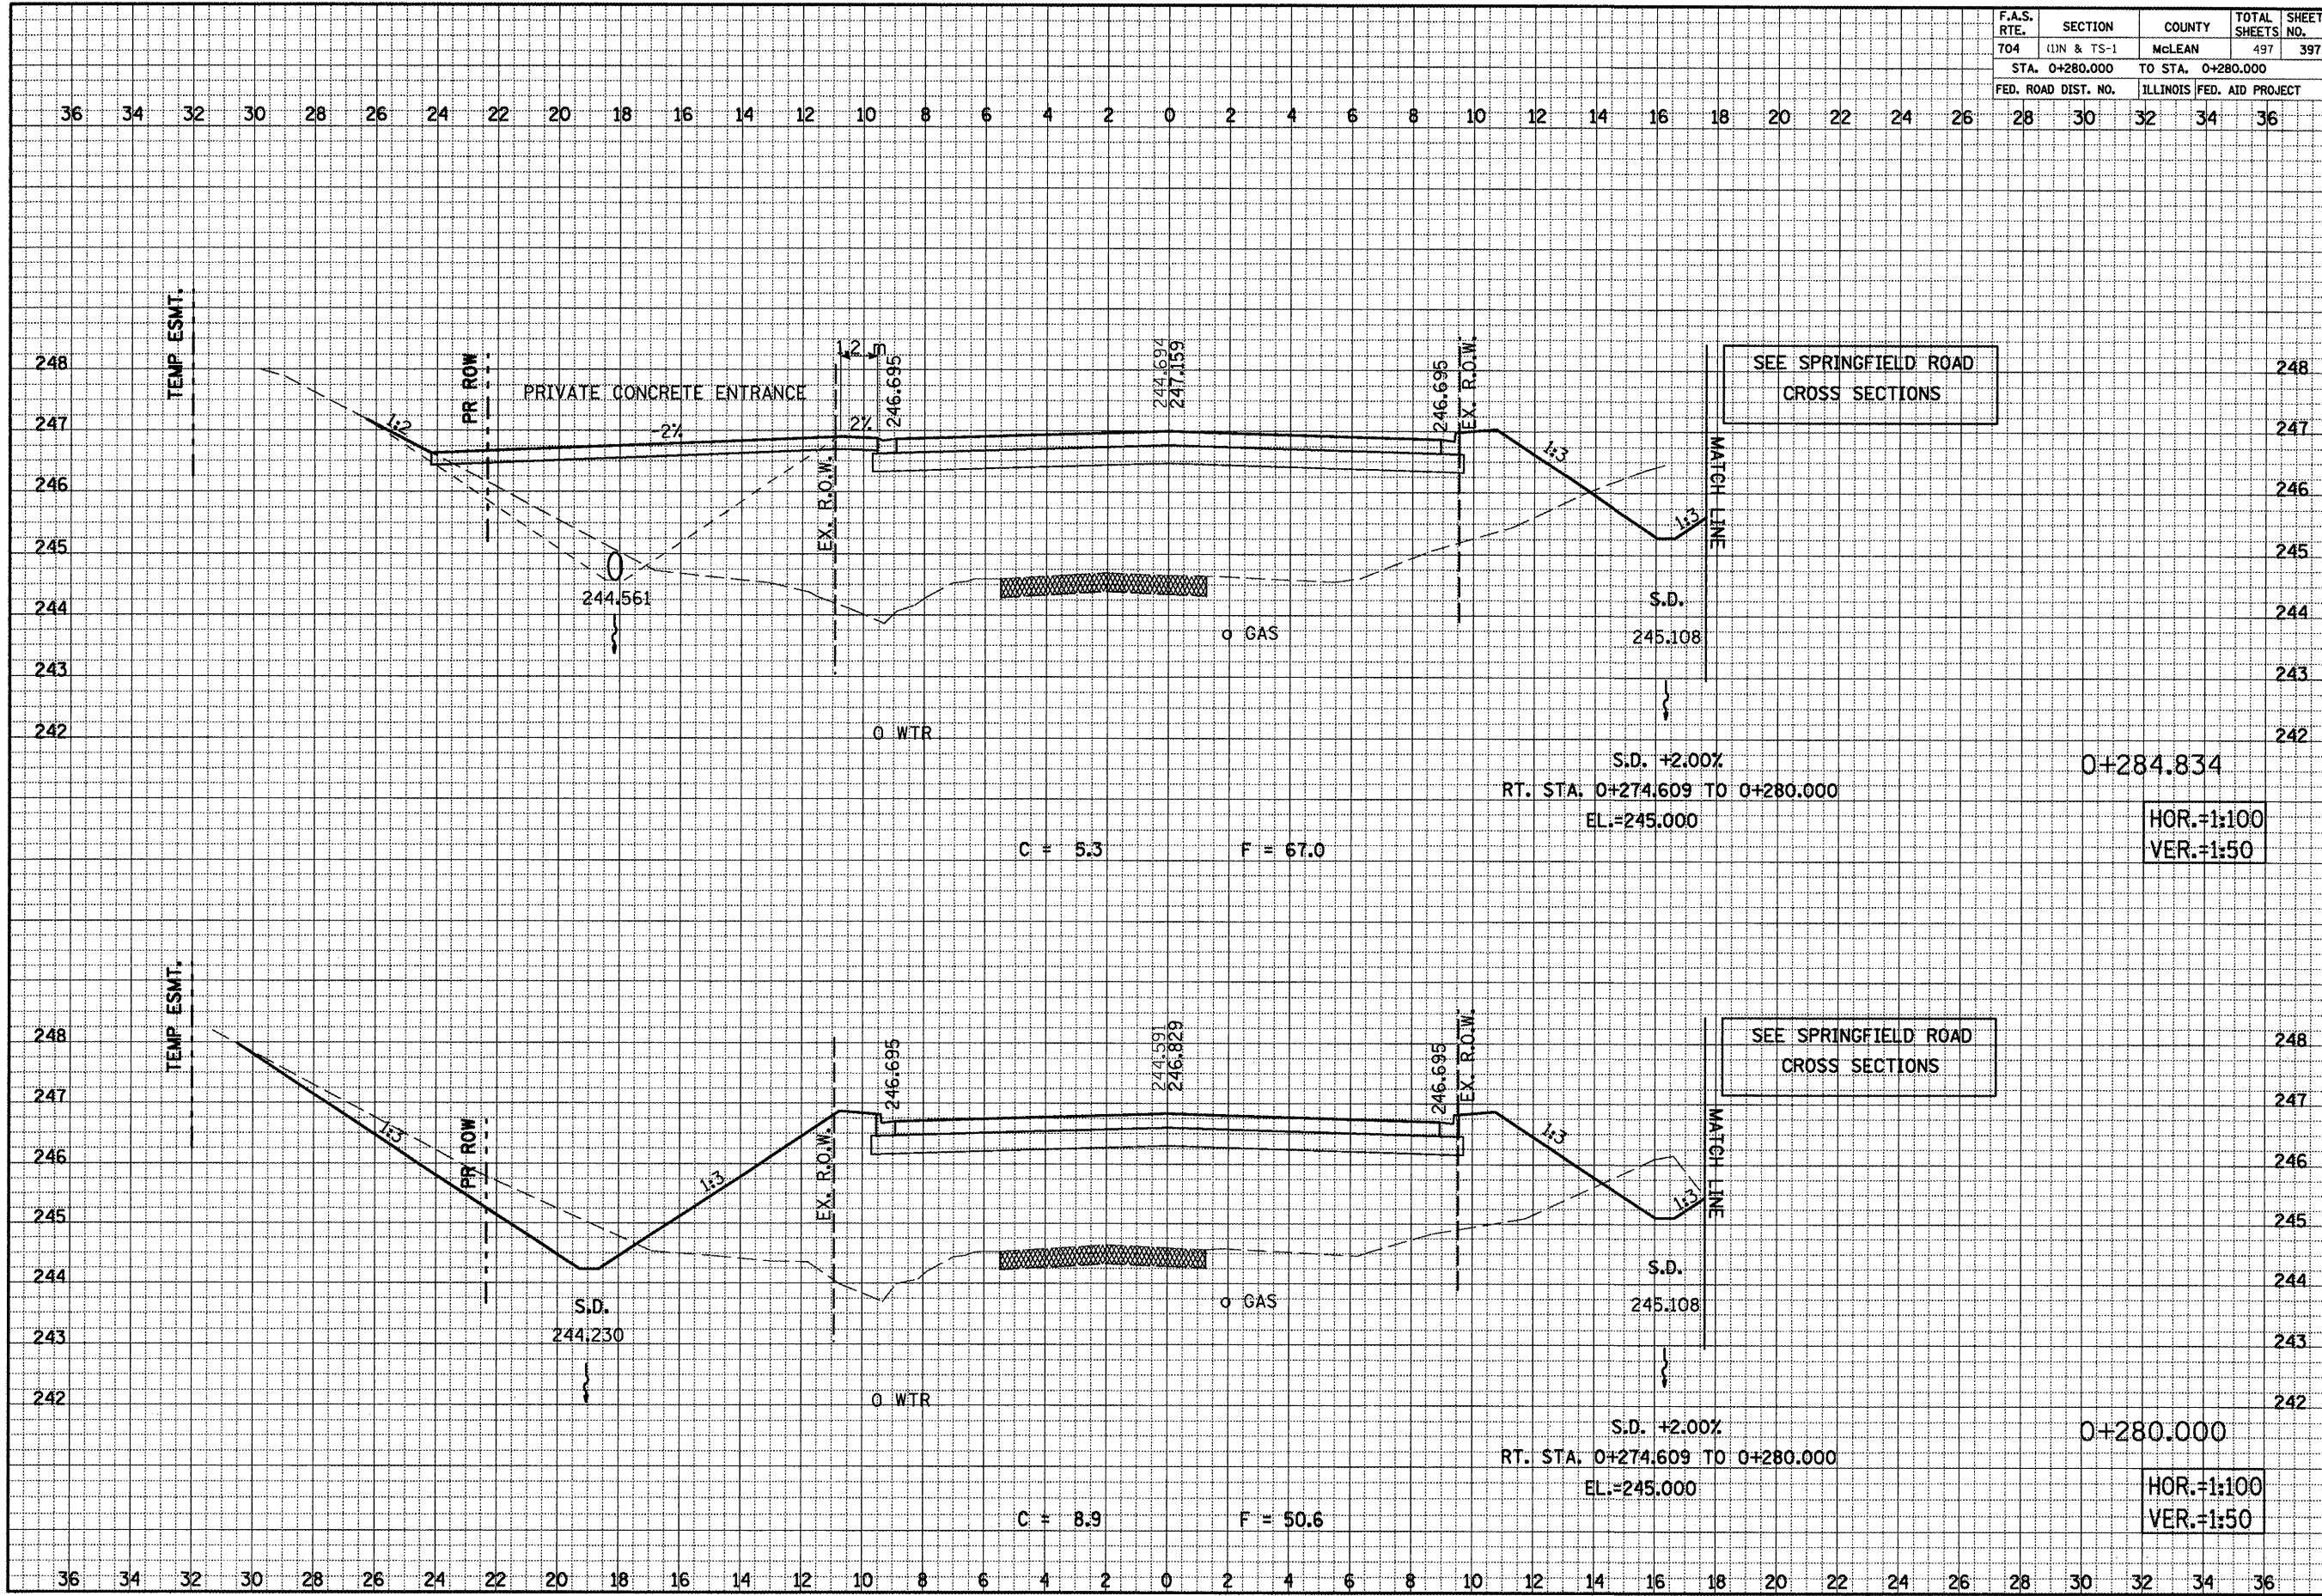

BY	DATE
REVIEWED	
DESIGNED	
TEMPLATE	
AREAS	
CHECKED	
NO.	

BY	DATE
REVIEWED	
DESIGNED	
TEMPLATE	
AREAS	
CHECKED	
NO.	

SIX POINTS ROAD CROSS SECTIONS, STA. 0+280.000 TO STA. 0+284.834