


F.A.S. RTE.	SECTION	COUNTY	TOTAL SHEETS	SHEET NO.
704	(1)N & TS-1	McLEAN	497	398
STA. 0+290.000		TO STA. 0+299.373		
FED. ROAD DIST. NO.		ILLINOIS FED. AID PROJECT		

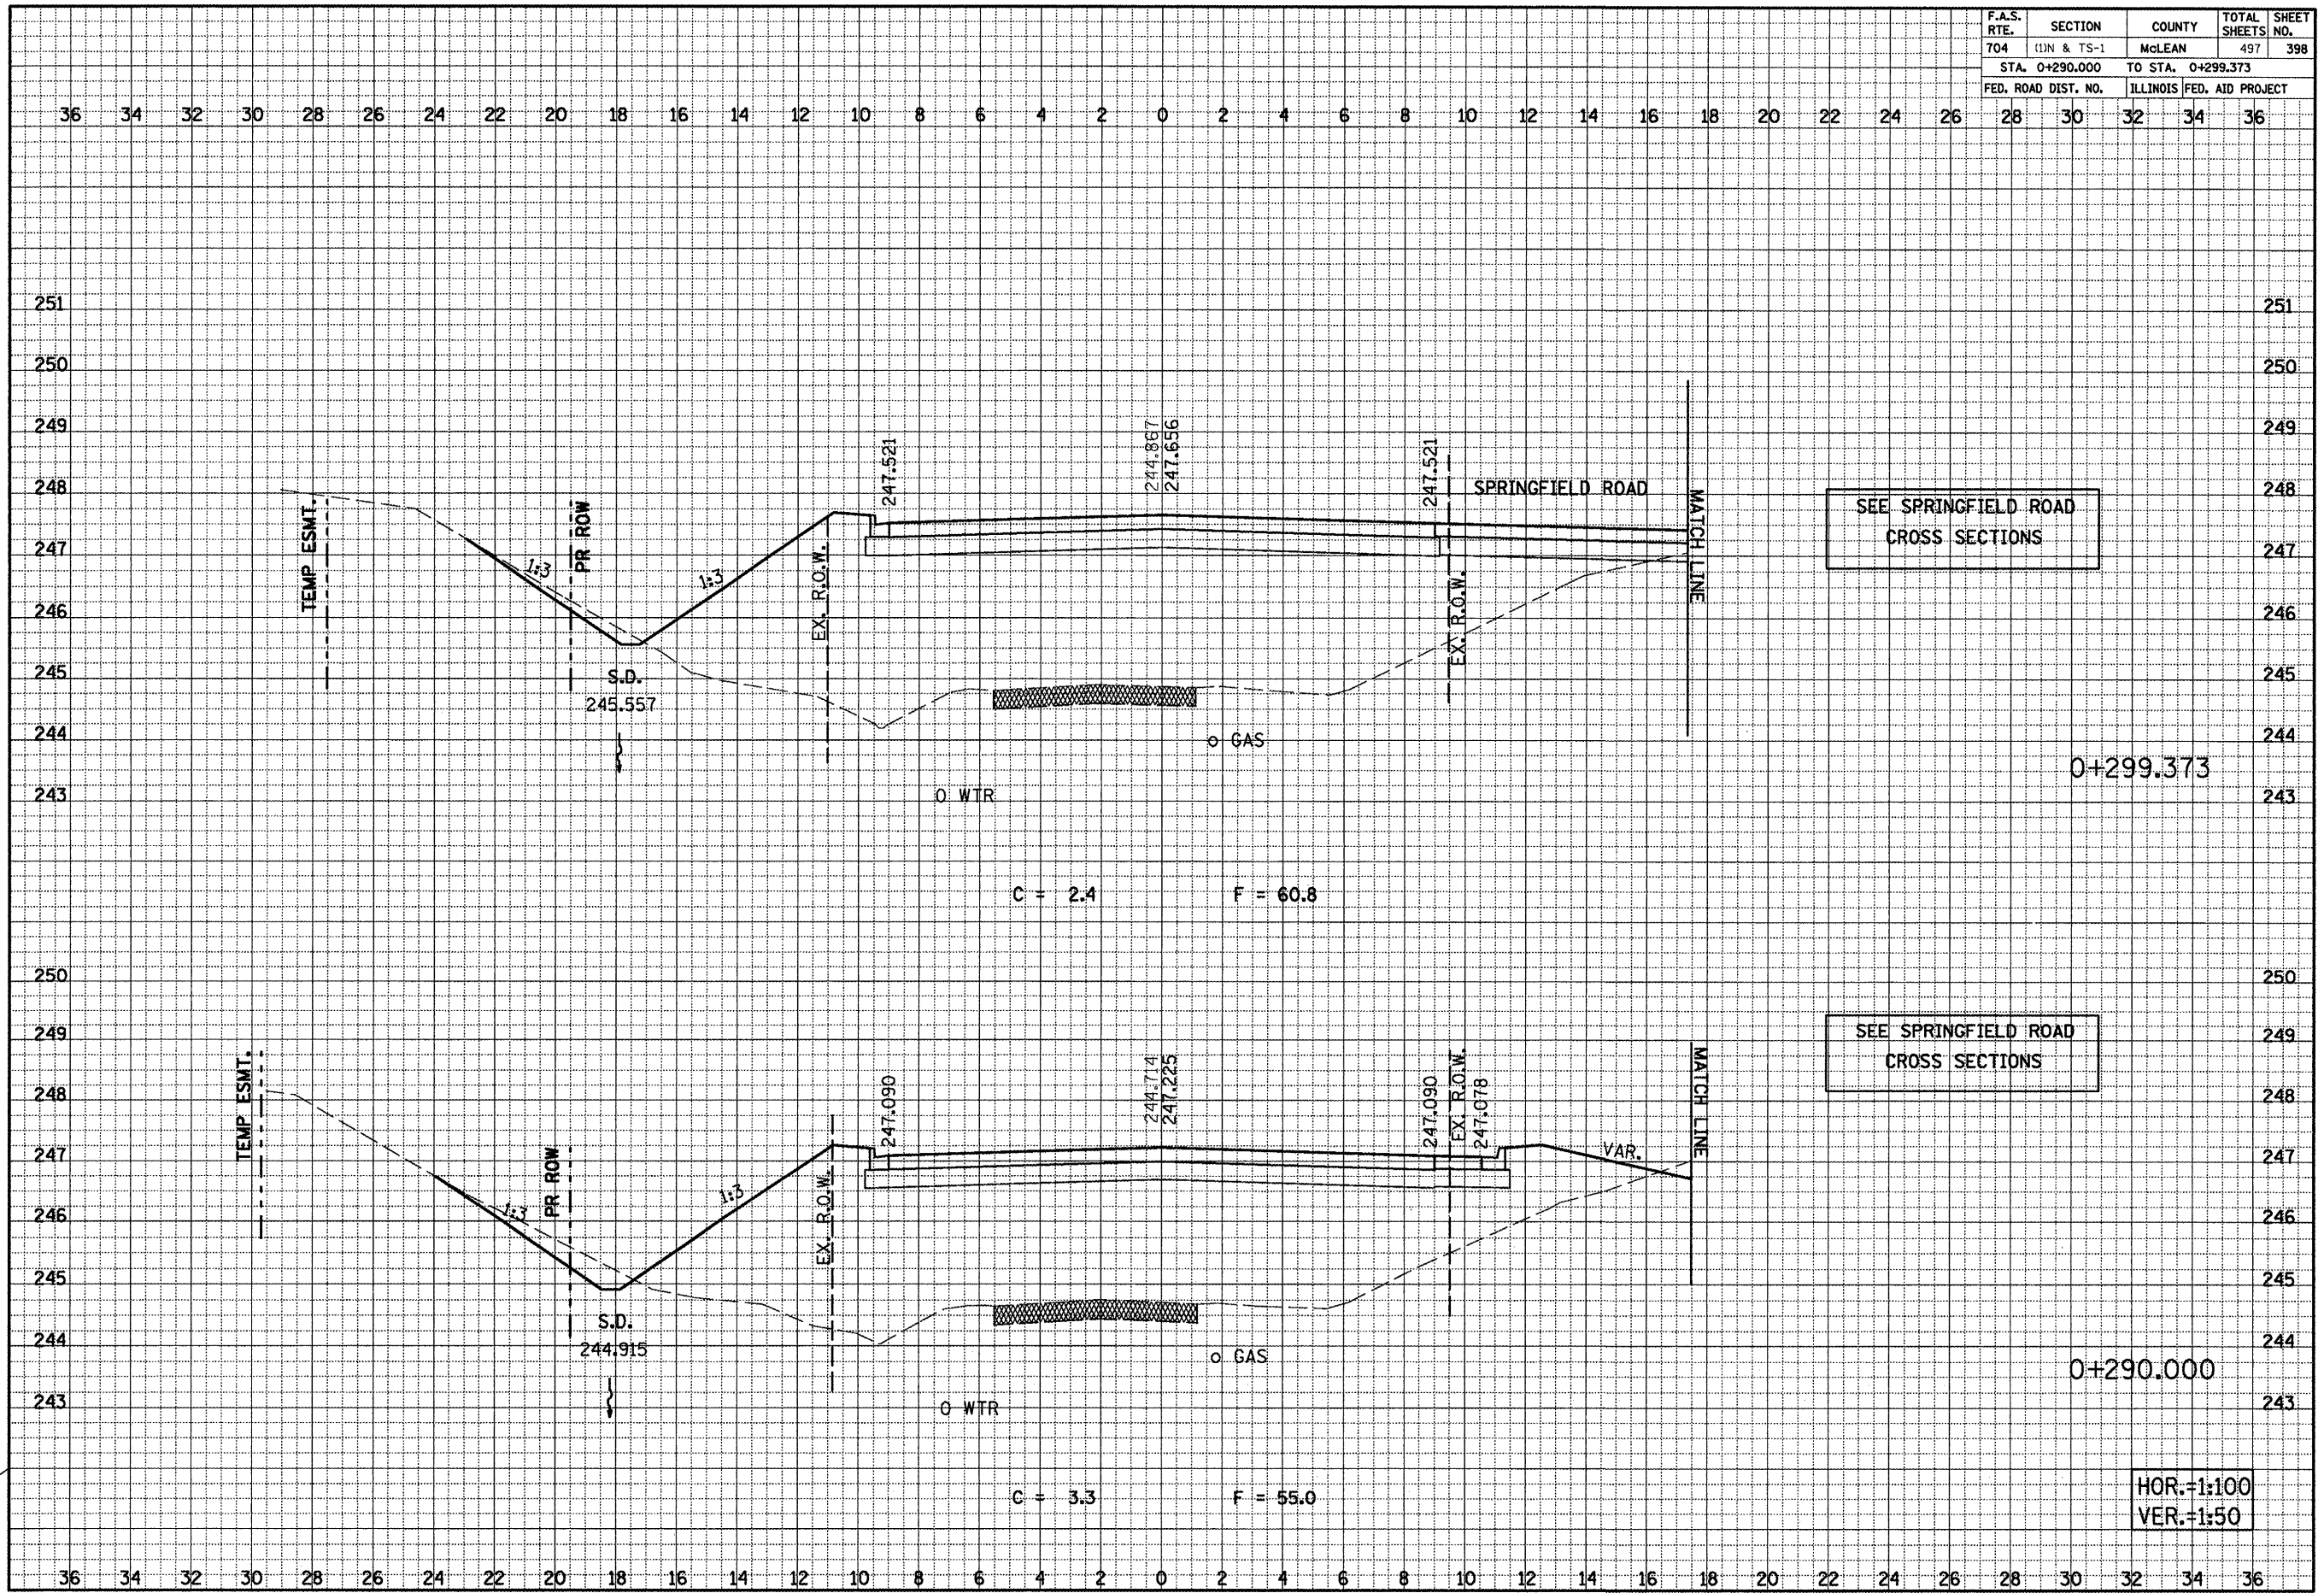

SEE SPRINGFIELD ROAD CROSS SECTIONS

SEE SPRINGFIELD ROAD CROSS SECTIONS

HOR.=1:100
VER.=1:50

SIX POINTS ROAD CROSS SECTIONS, STA. 0+290.000 TO STA. 0+299.373

FINAL SURVEY NOTE BOOK NO. _____
 SURVEYED BY _____
 DATE _____
 TEMPLATE _____
 AREAS CHECKED _____

ORIGINAL SURVEY NOTE BOOK NO. _____
 SURVEYED BY _____
 DATE _____
 TEMPLATE _____
 AREAS CHECKED _____