


F.A.S. RTE.	SECTION	COUNTY	TOTAL SHEETS	SHEET NO.
704	(1)N & TS-1	McLEAN	497	402
STA. 0+340.000		TO STA. 0+340.000		
FED. ROAD DIST. NO.		ILLINOIS FED. AID PROJECT		

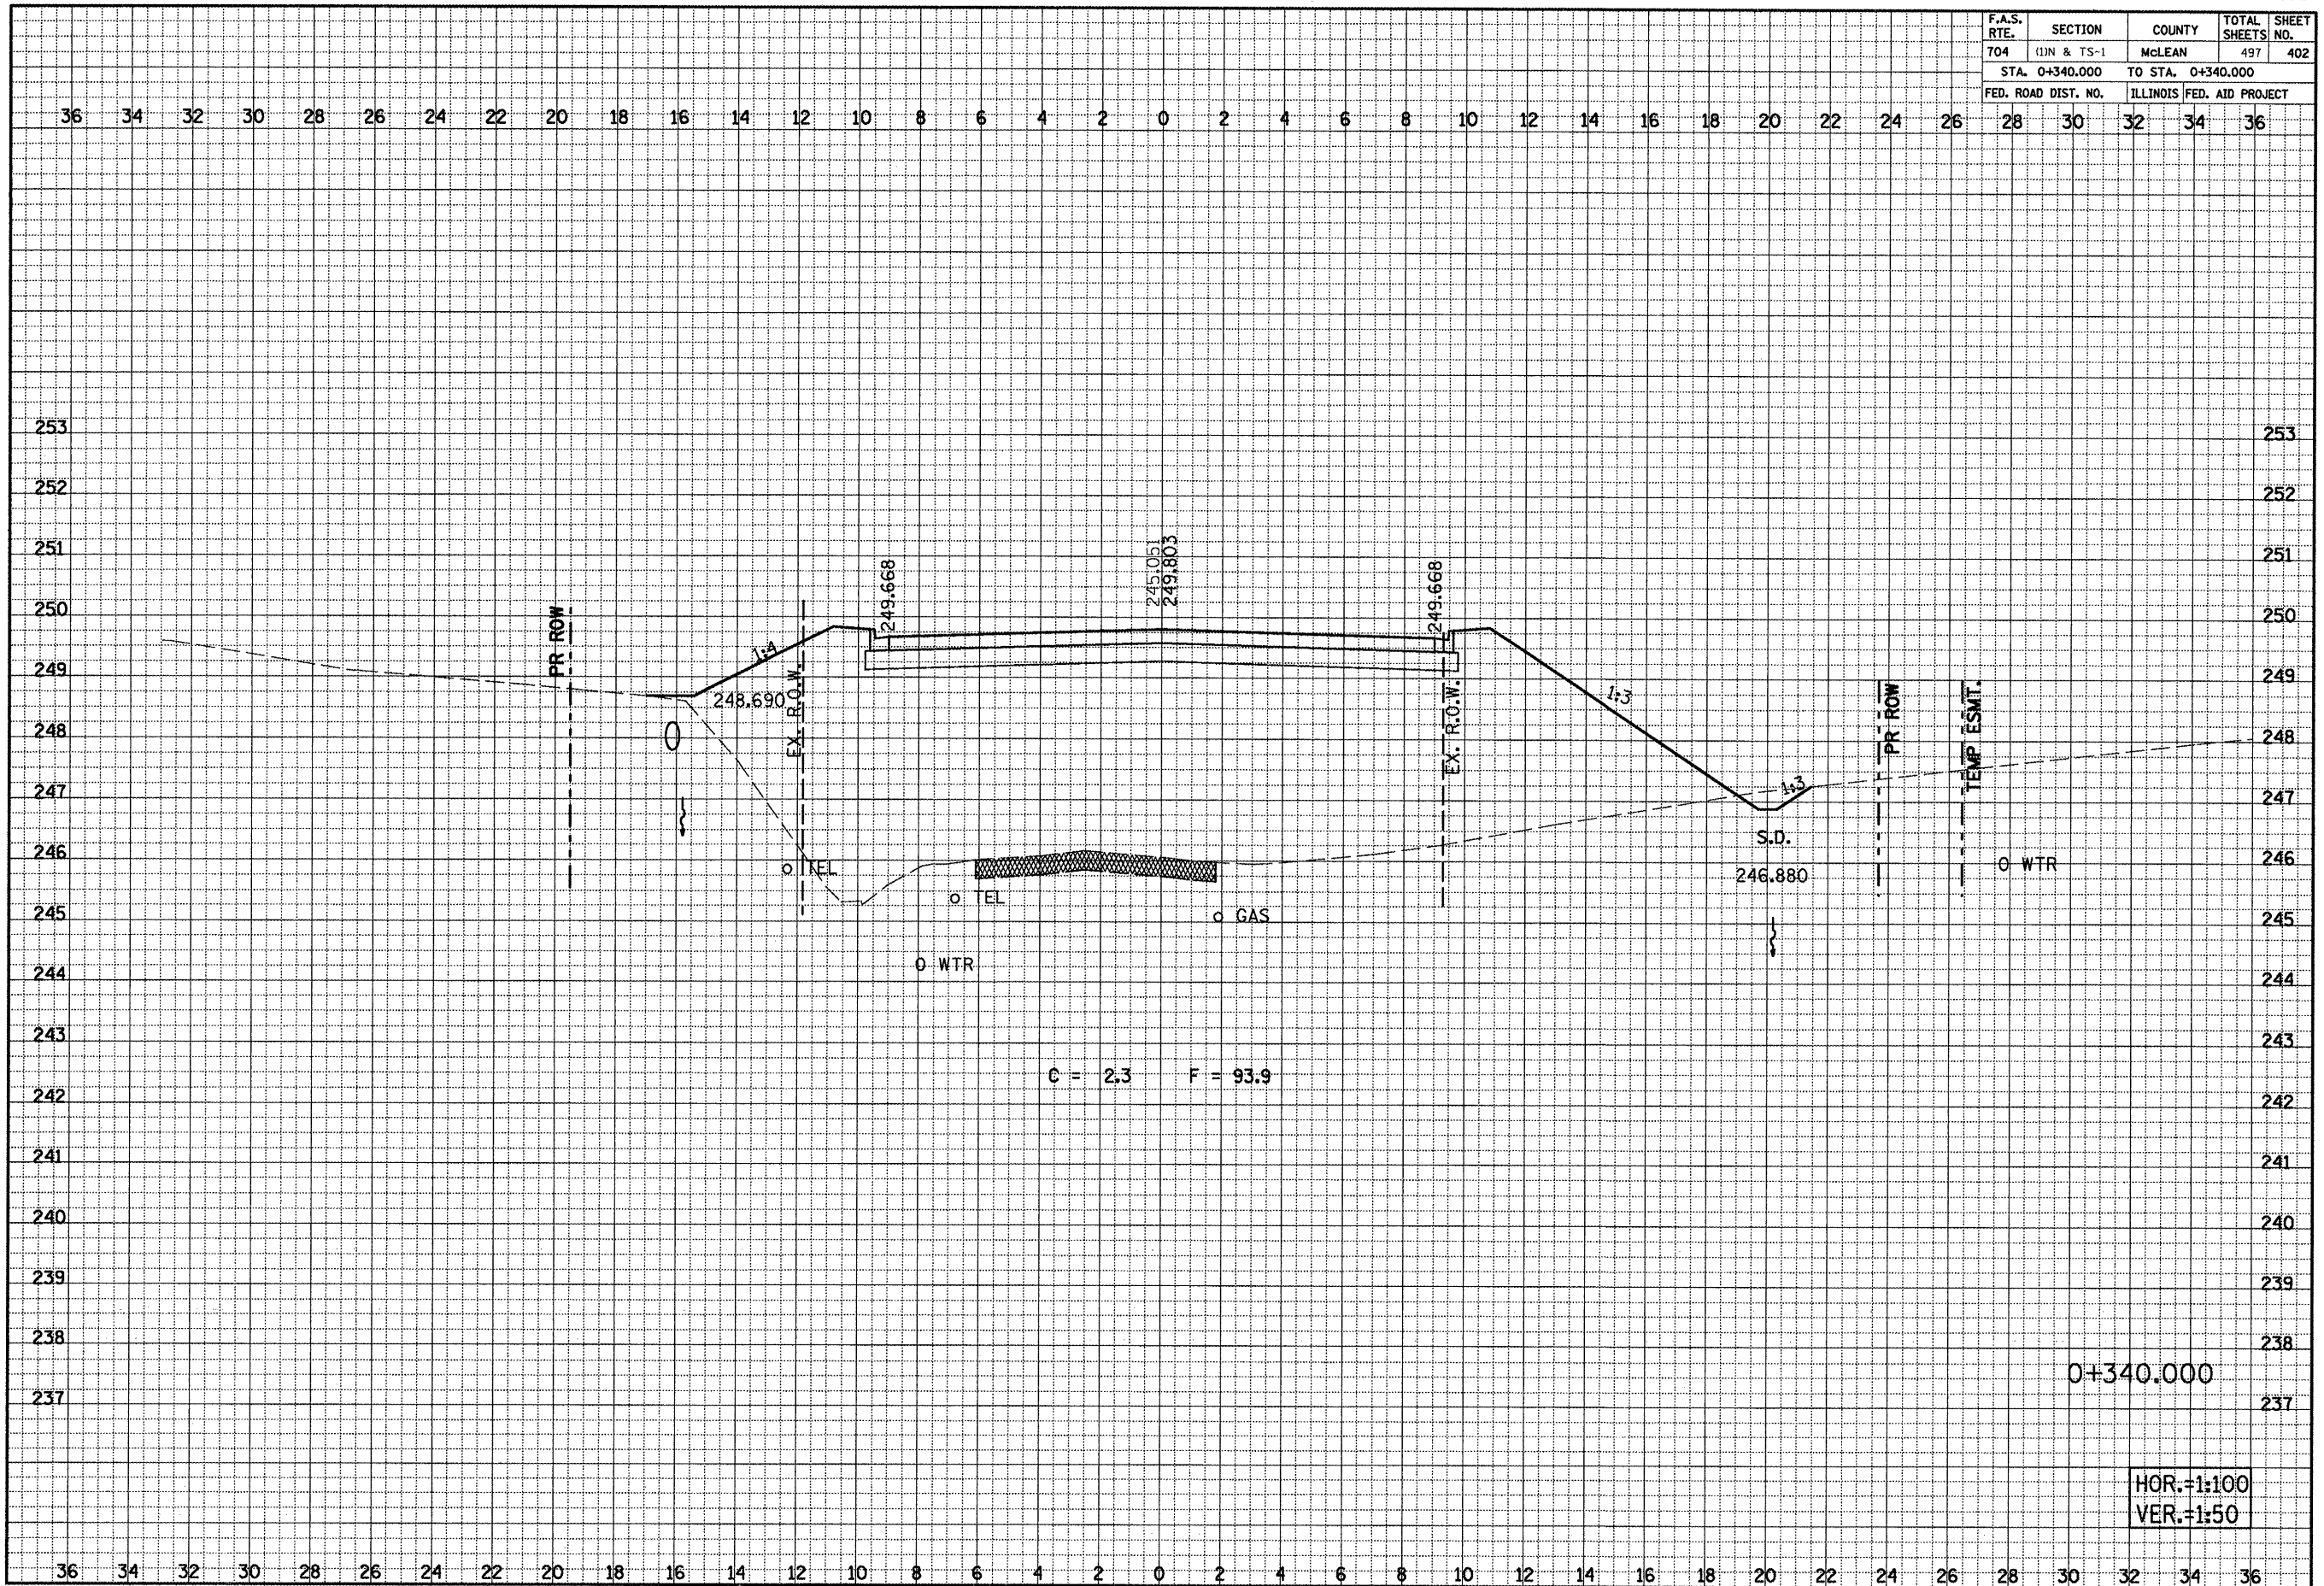

SIX POINTS ROAD CROSS SECTIONS, STA. 0+340.000

FINAL SURVEY NOTE BOOK NO. \_\_\_\_\_

DATE \_\_\_\_\_

BY \_\_\_\_\_

REVISIONS CHECKED \_\_\_\_\_

ORIGINAL SURVEY NOTE BOOK NO. \_\_\_\_\_

DATE \_\_\_\_\_

BY \_\_\_\_\_

REVISIONS CHECKED \_\_\_\_\_