


F.A.P. RTE.	SECTION	COUNTY	TOTAL SHEETS	SHEET NO.
704	(11N & TS-1)	MCLEAN	497	406
STA. 0+440.000		TO STA. 0+463.321		
FED. ROAD DIST. NO.		ILLINOIS FED. AID PROJECT		

CONTRACT NO. 70514

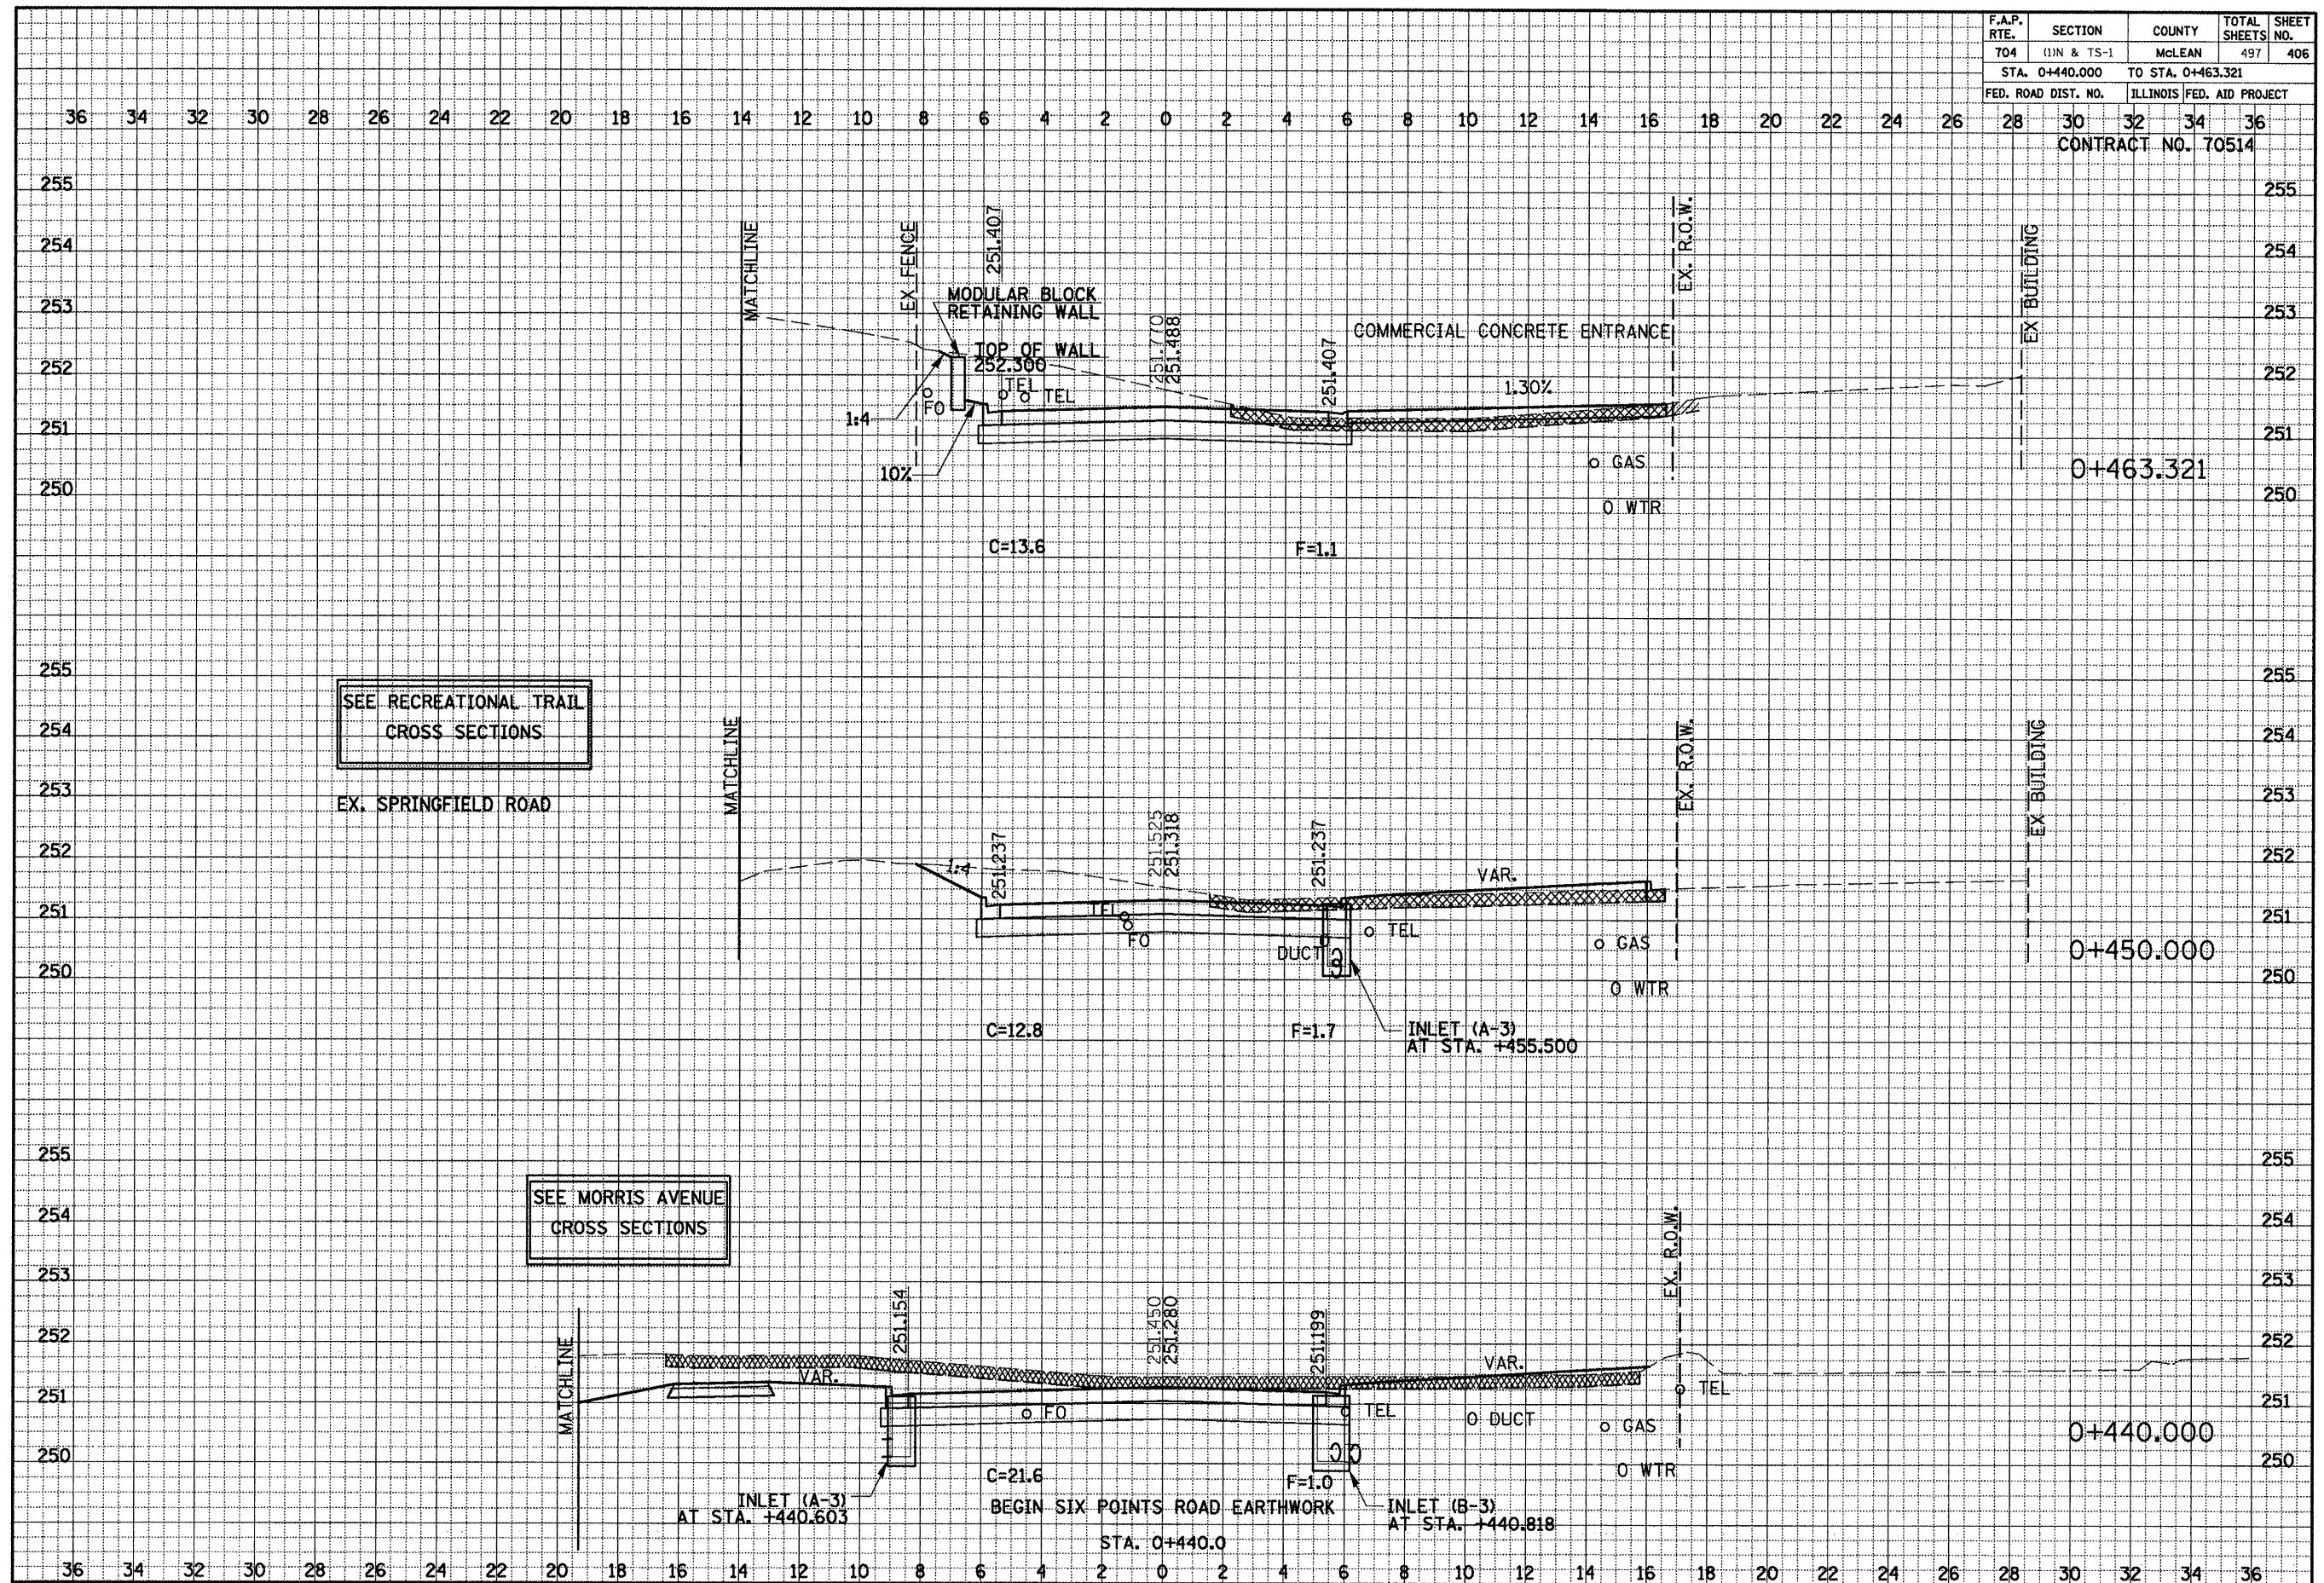

SEE RECREATIONAL TRAIL CROSS SECTIONS
EX. SPRINGFIELD ROAD

SEE MORRIS AVENUE CROSS SECTIONS

SIX POINTS ROAD CROSS SECTIONS STA. 0+440.000 TO STA. 0+463.321

DATE _____
BY _____
SURVEYED _____
SCOTTED _____
TEMPLATE _____
NOTE BOOK _____
AREAS CHECKED _____
NO. _____

DATE _____
BY _____
ORIGINAL SURVEY _____
SCOTTED _____
TEMPLATE _____
NOTE BOOK _____
AREAS CHECKED _____
NO. _____