


F.A.P. RTE.	SECTION	COUNTY	TOTAL SHEETS	SHEET NO.
704	(1)N & TS-1	MOLEAN	497	409
STA. 0+540.000		TO STA. 0+550.000		
FED. ROAD DIST. NO.	ILLINOIS	FED. AID PROJECT		
28	30	32	34	36
CONTRACT NO. 70514				

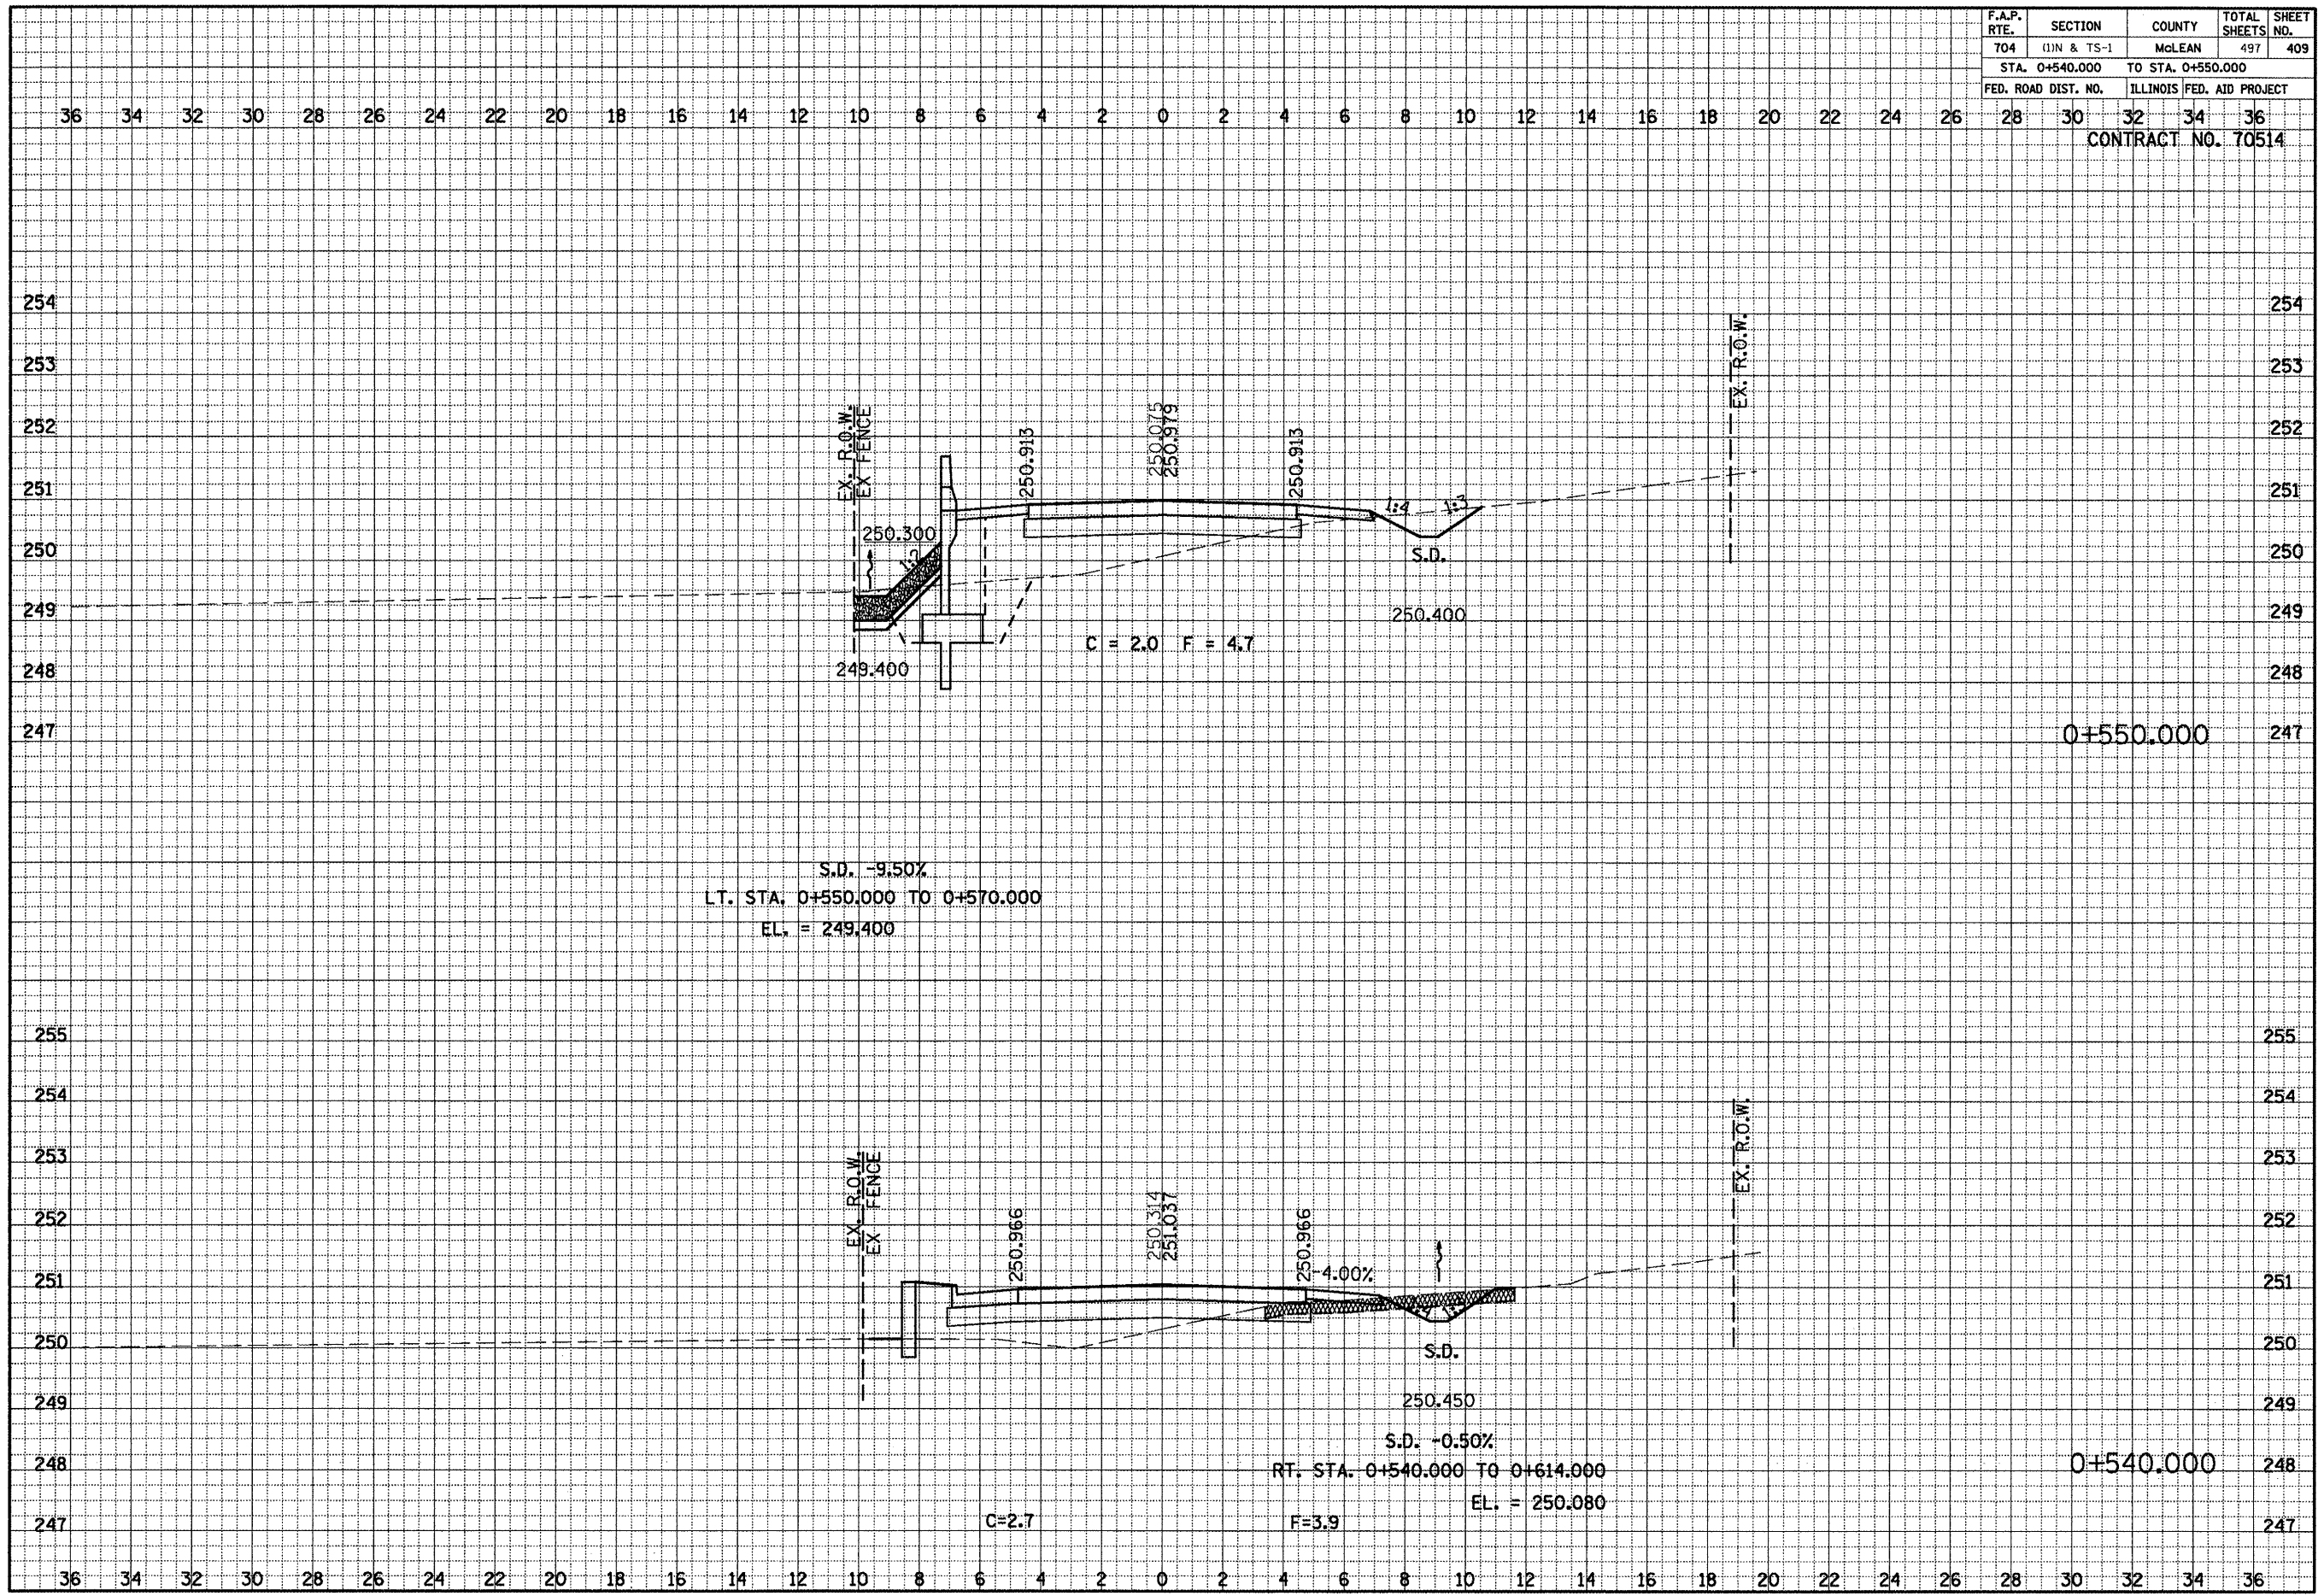

DATE \_\_\_\_\_ BY \_\_\_\_\_

FINAL SURVEY NOTE BOOK NO. \_\_\_\_\_

SURVEYED \_\_\_\_\_

TEMPLATE \_\_\_\_\_

AREAS CHECKED \_\_\_\_\_

AREAS CHECKED \_\_\_\_\_

DATE \_\_\_\_\_ BY \_\_\_\_\_

ORIGINAL SURVEY NOTE BOOK NO. \_\_\_\_\_

SURVEYED \_\_\_\_\_

TEMPLATE \_\_\_\_\_

AREAS CHECKED \_\_\_\_\_

AREAS CHECKED \_\_\_\_\_

SIX POINTS ROAD CROSS SECTIONS STA. 0+540.000 TO STA. 0+550.000