


F.A.P. RTE.	SECTION	COUNTY	TOTAL SHEETS	SHEET NO.
704	(1)N & TS-1	MOLEAN	497	417
STA. 0+680.000		TO STA. 0+680.000		
FED. ROAD DIST. NO.	ILLINOIS	FED. AID PROJECT		
		CONTRACT NO. 70514		

36 34 32 30 28 26 24 22 20 18 16 14 12 10 8 6 4 2 0 2 4 6 8 10 12 14 16 18 20 22 24 26

DATE	
BY	
FINAL SURVEY NOTE BOOK NO.	
SURVEYED BY	
TEMPLATE	
AREAS CHECKED	
AREAS CHECKED	

DATE	
BY	
ORIGINAL SURVEY NOTE BOOK NO.	
SURVEYED BY	
TEMPLATE	
AREAS CHECKED	
AREAS CHECKED	

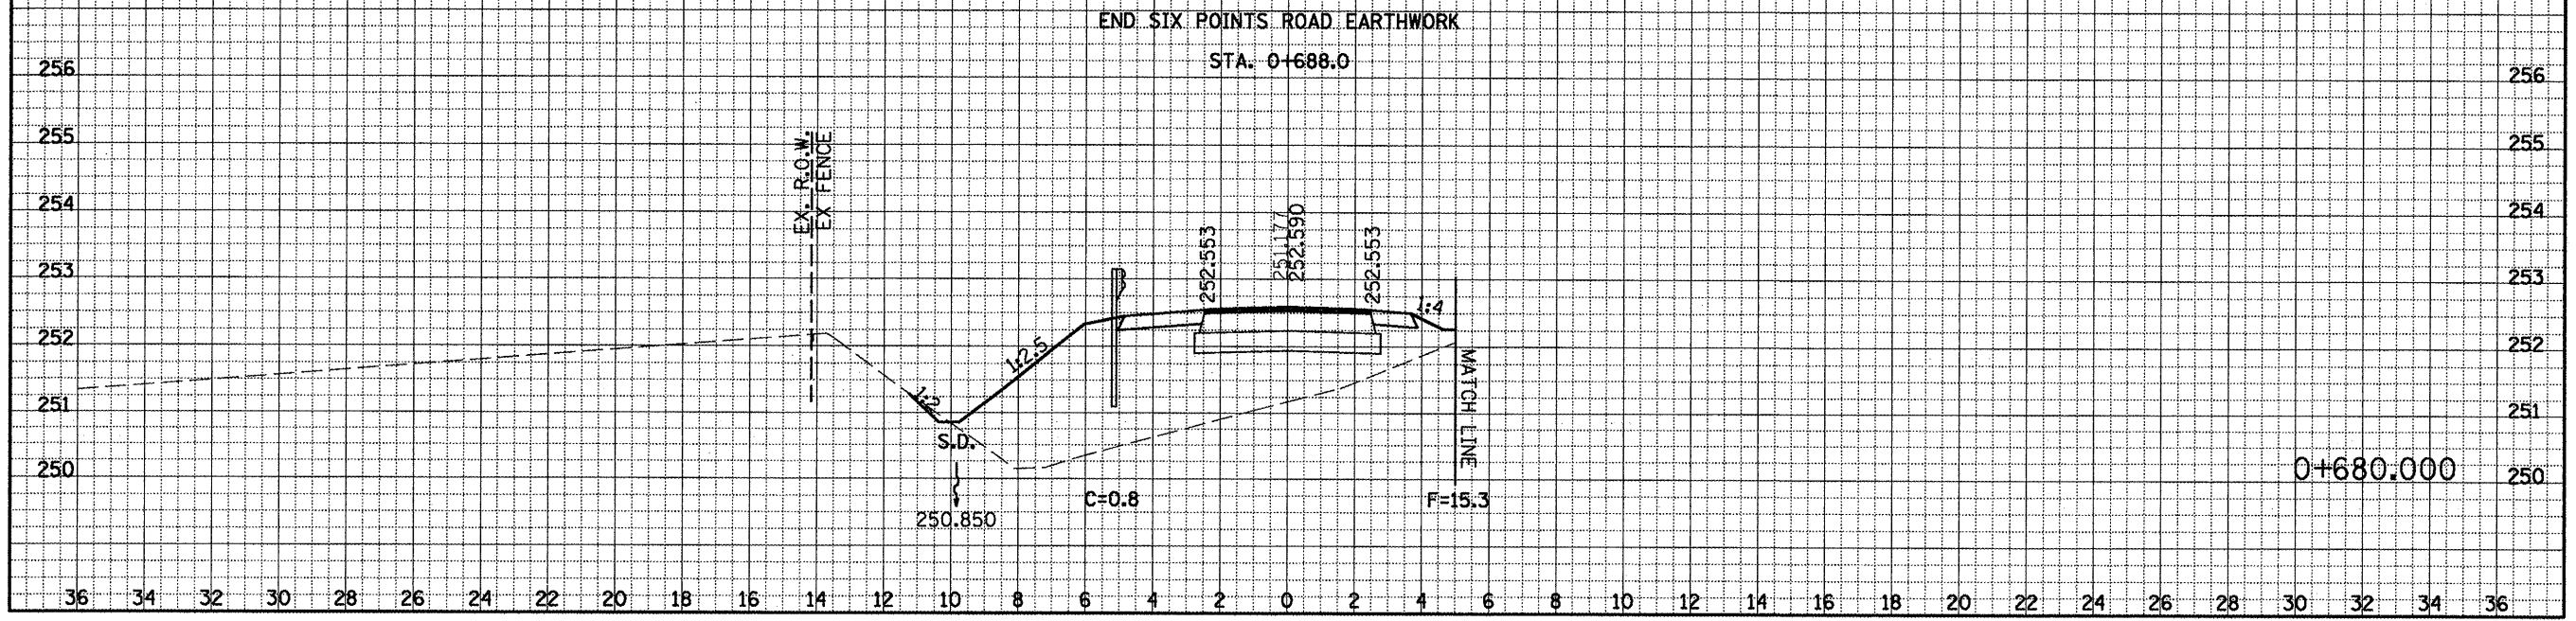

SIX POINTS ROAD CROSS SECTIONS STA. 0+680.000