


F.A.P. RTE.	SECTION	COUNTY	TOTAL SHEETS	SHEET NO.
704	(1)N&TS-1	McLEAN	497	418
STA. 0+860.000 TO STA. 0+870.000				
FED. ROAD DIST. NO.		ILLINOIS FED. AID PROJECT		
28 30 32 34 36				
CONTRACT NO. 70514				

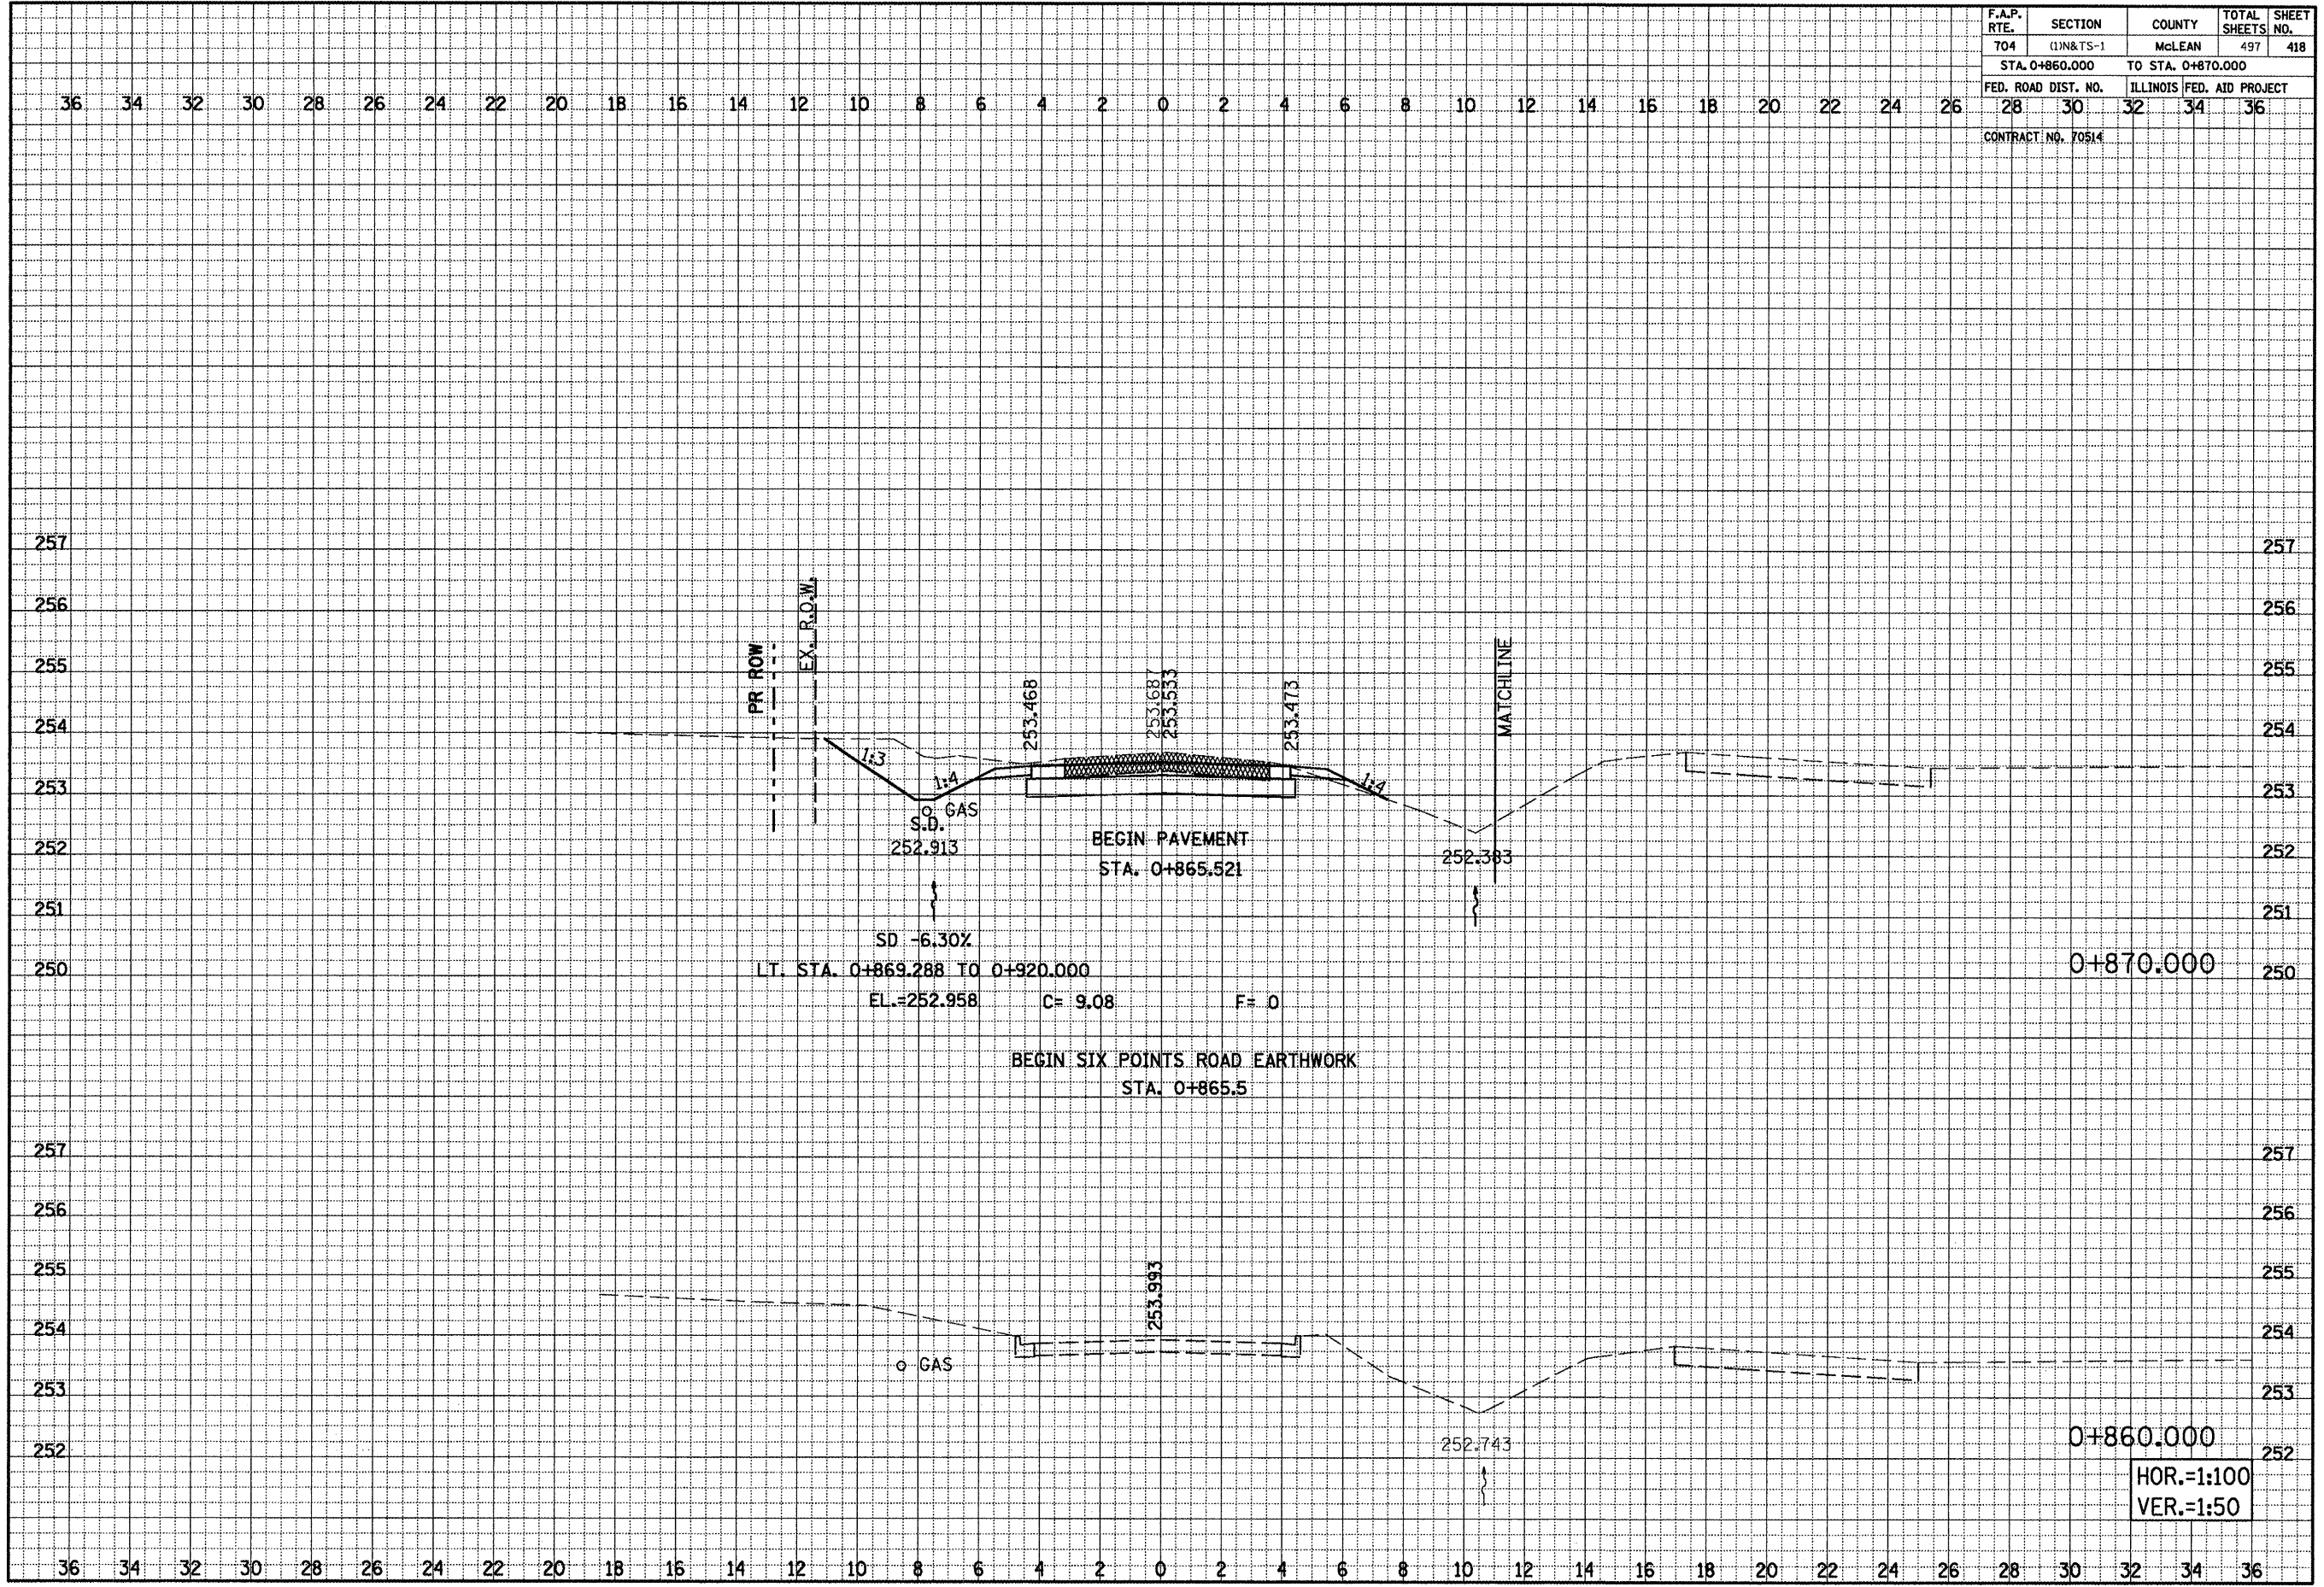

FINAL SURVEY NOTE BOOK NO. _____

DATE _____

BY _____

DESIGNED _____

CHECKED _____

ORIGINAL SURVEY NOTE BOOK NO. _____

DATE _____

BY _____

DESIGNED _____

CHECKED _____

SPRINGFIELD ROAD, CROSS SECTIONS, STA. 0+860.000 TO STA. 0+870.000

HOR.=1:100
VER.=1:50