


F.A.P. RTE.	SECTION	COUNTY	TOTAL SHEETS	SHEET NO.
704	(1)N&TS-1	McLEAN	497	419
STA. 0+880.000 TO STA. 0+890.000				
FED. ROAD DIST. NO.	ILLINOIS FED. AID PROJECT			
28	30	32	34	36
CONTRACT NO. 70514				

DATE _____
 BY _____
 SURVEYED _____
 SURVEY _____
 TEMPLATE _____
 AREAS CHECKED _____
 NOTE BOOK _____
 NO. _____

DATE _____
 BY _____
 SURVEYED _____
 SURVEY _____
 TEMPLATE _____
 AREAS CHECKED _____
 NOTE BOOK _____
 NO. _____

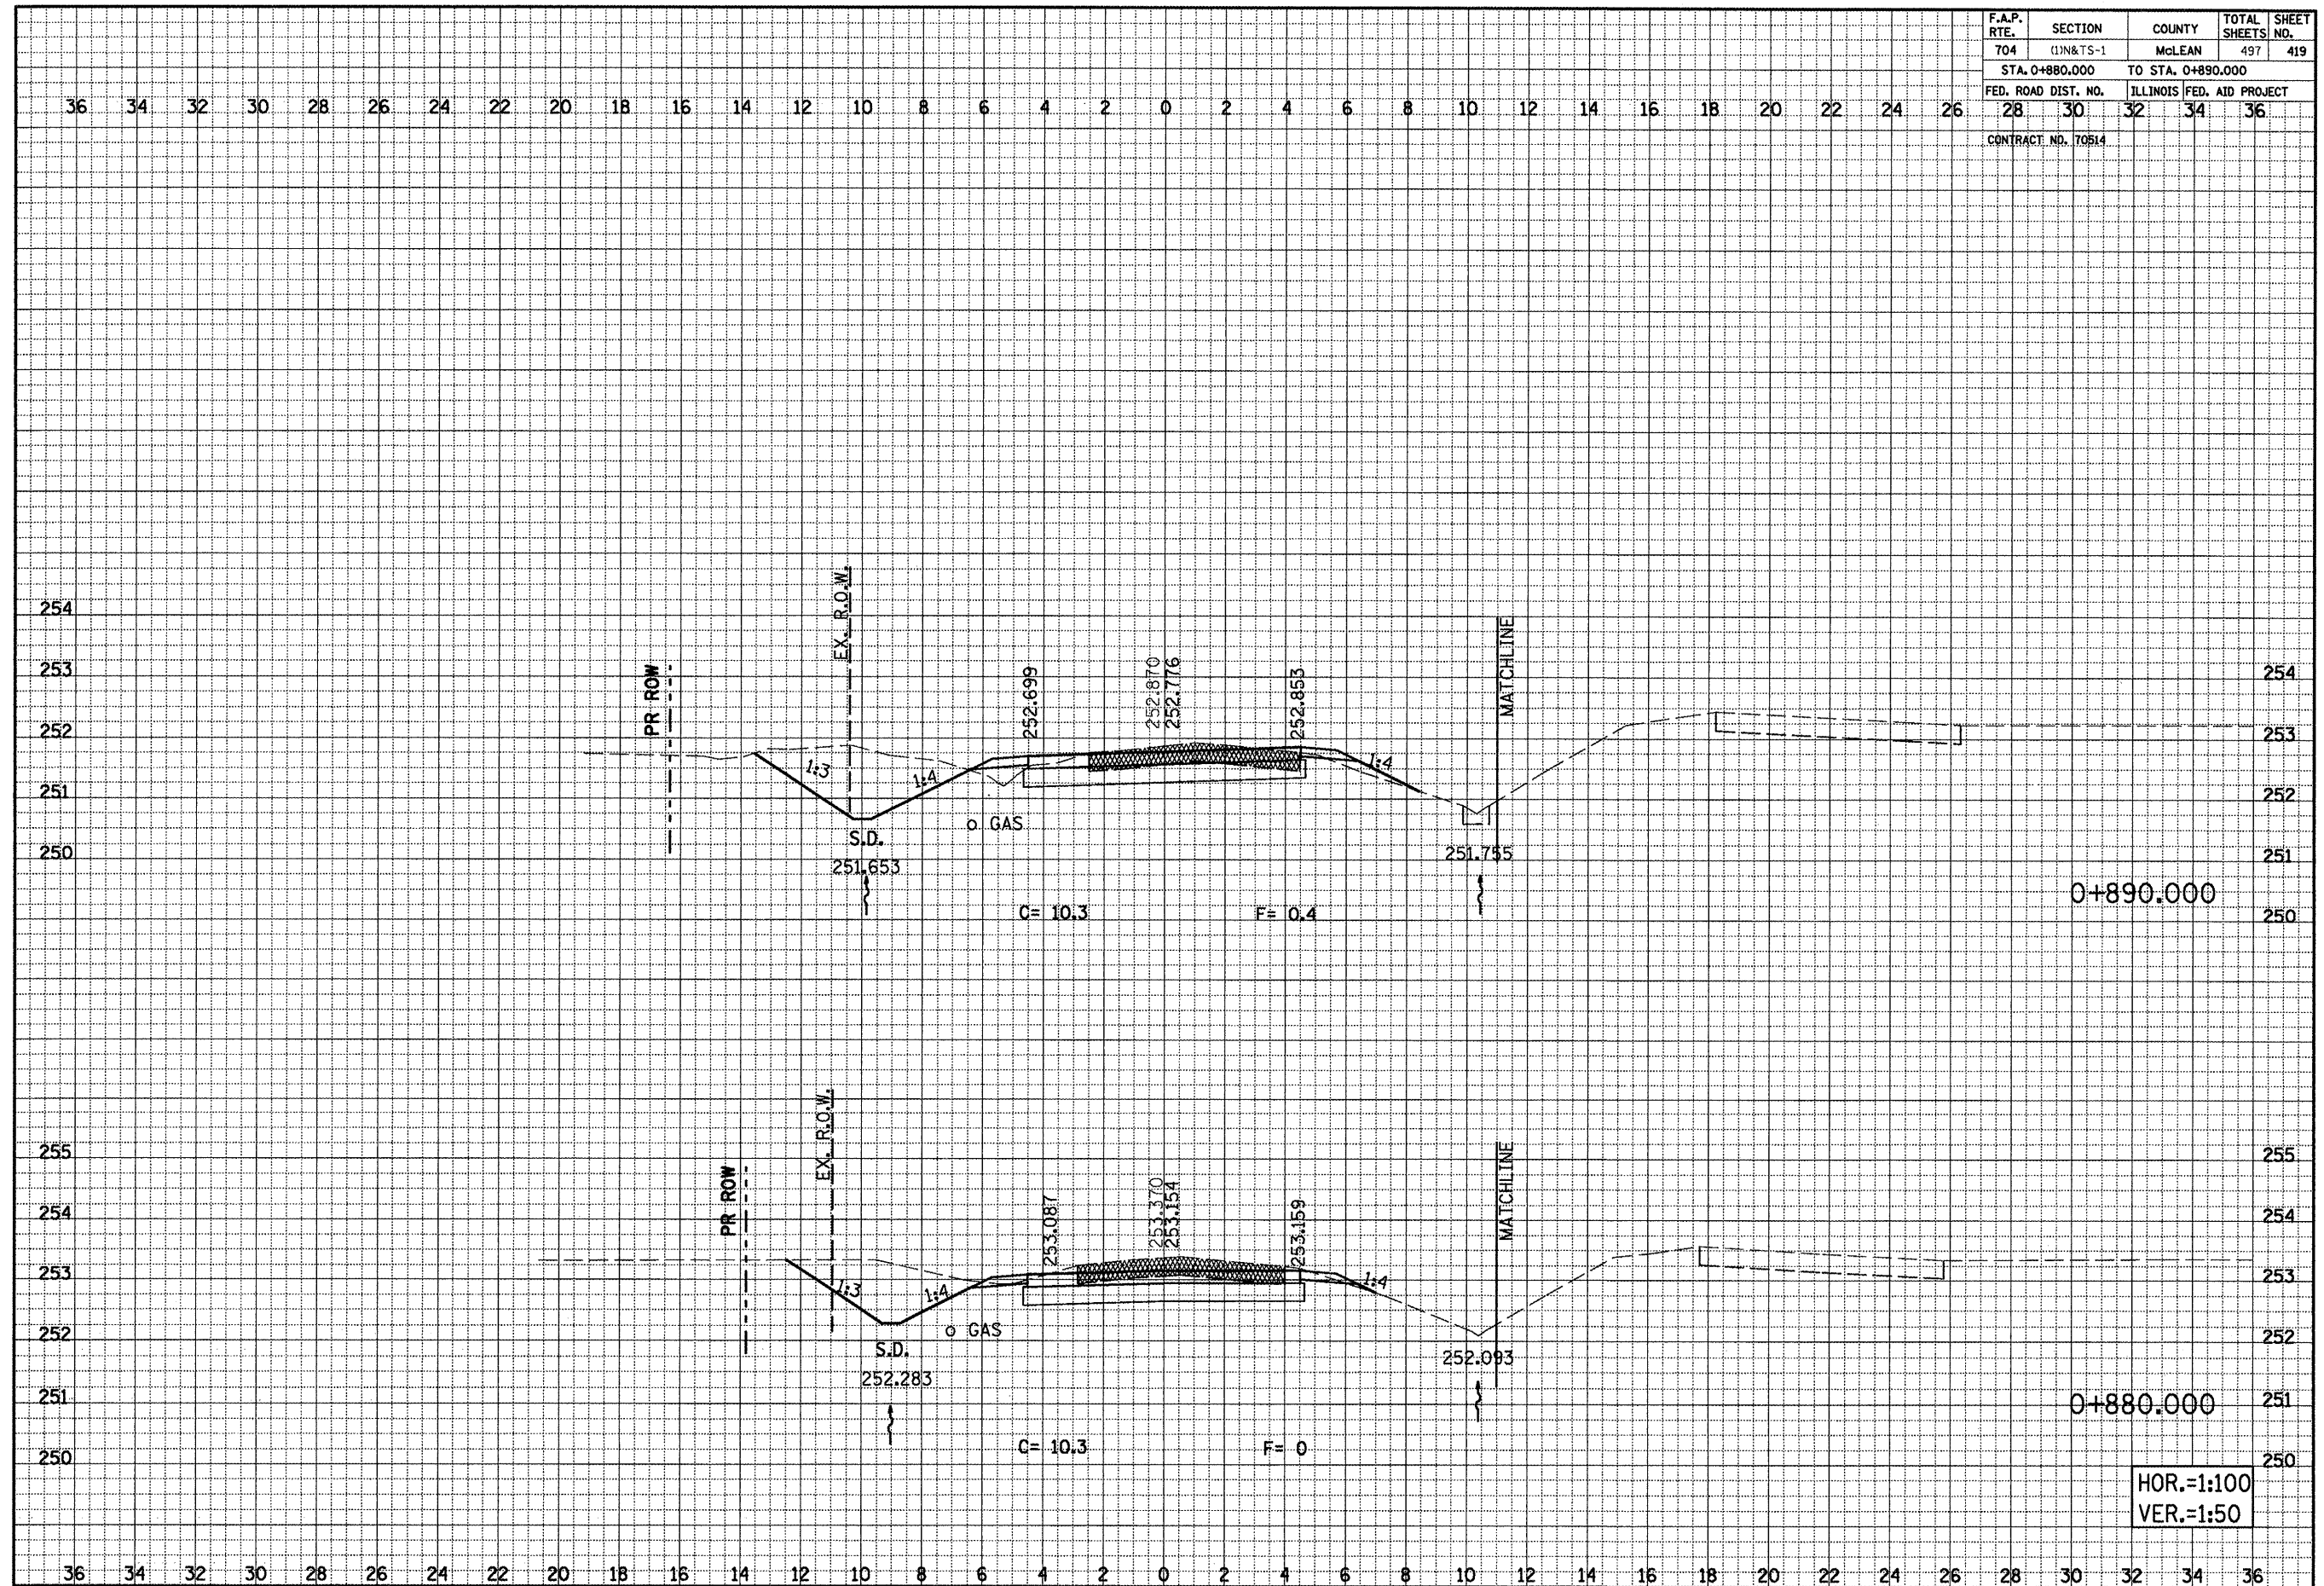

HOR.=1:100
 VER.=1:50

SPRINGFIELD ROAD, CROSS SECTIONS, STA. 0+880.000 TO STA. 0+890.000