


F.A.P. RTE.	SECTION	COUNTY	TOTAL SHEETS	SHEET NO.
704	(1)N&TS-1	McLEAN	497	420
STA. 0+895.000		TO STA. 0+910.000		
FED. ROAD DIST. NO.	ILLINOIS FED. AID PROJECT			
28	30	32	34	36
CONTRACT NO. 70514				

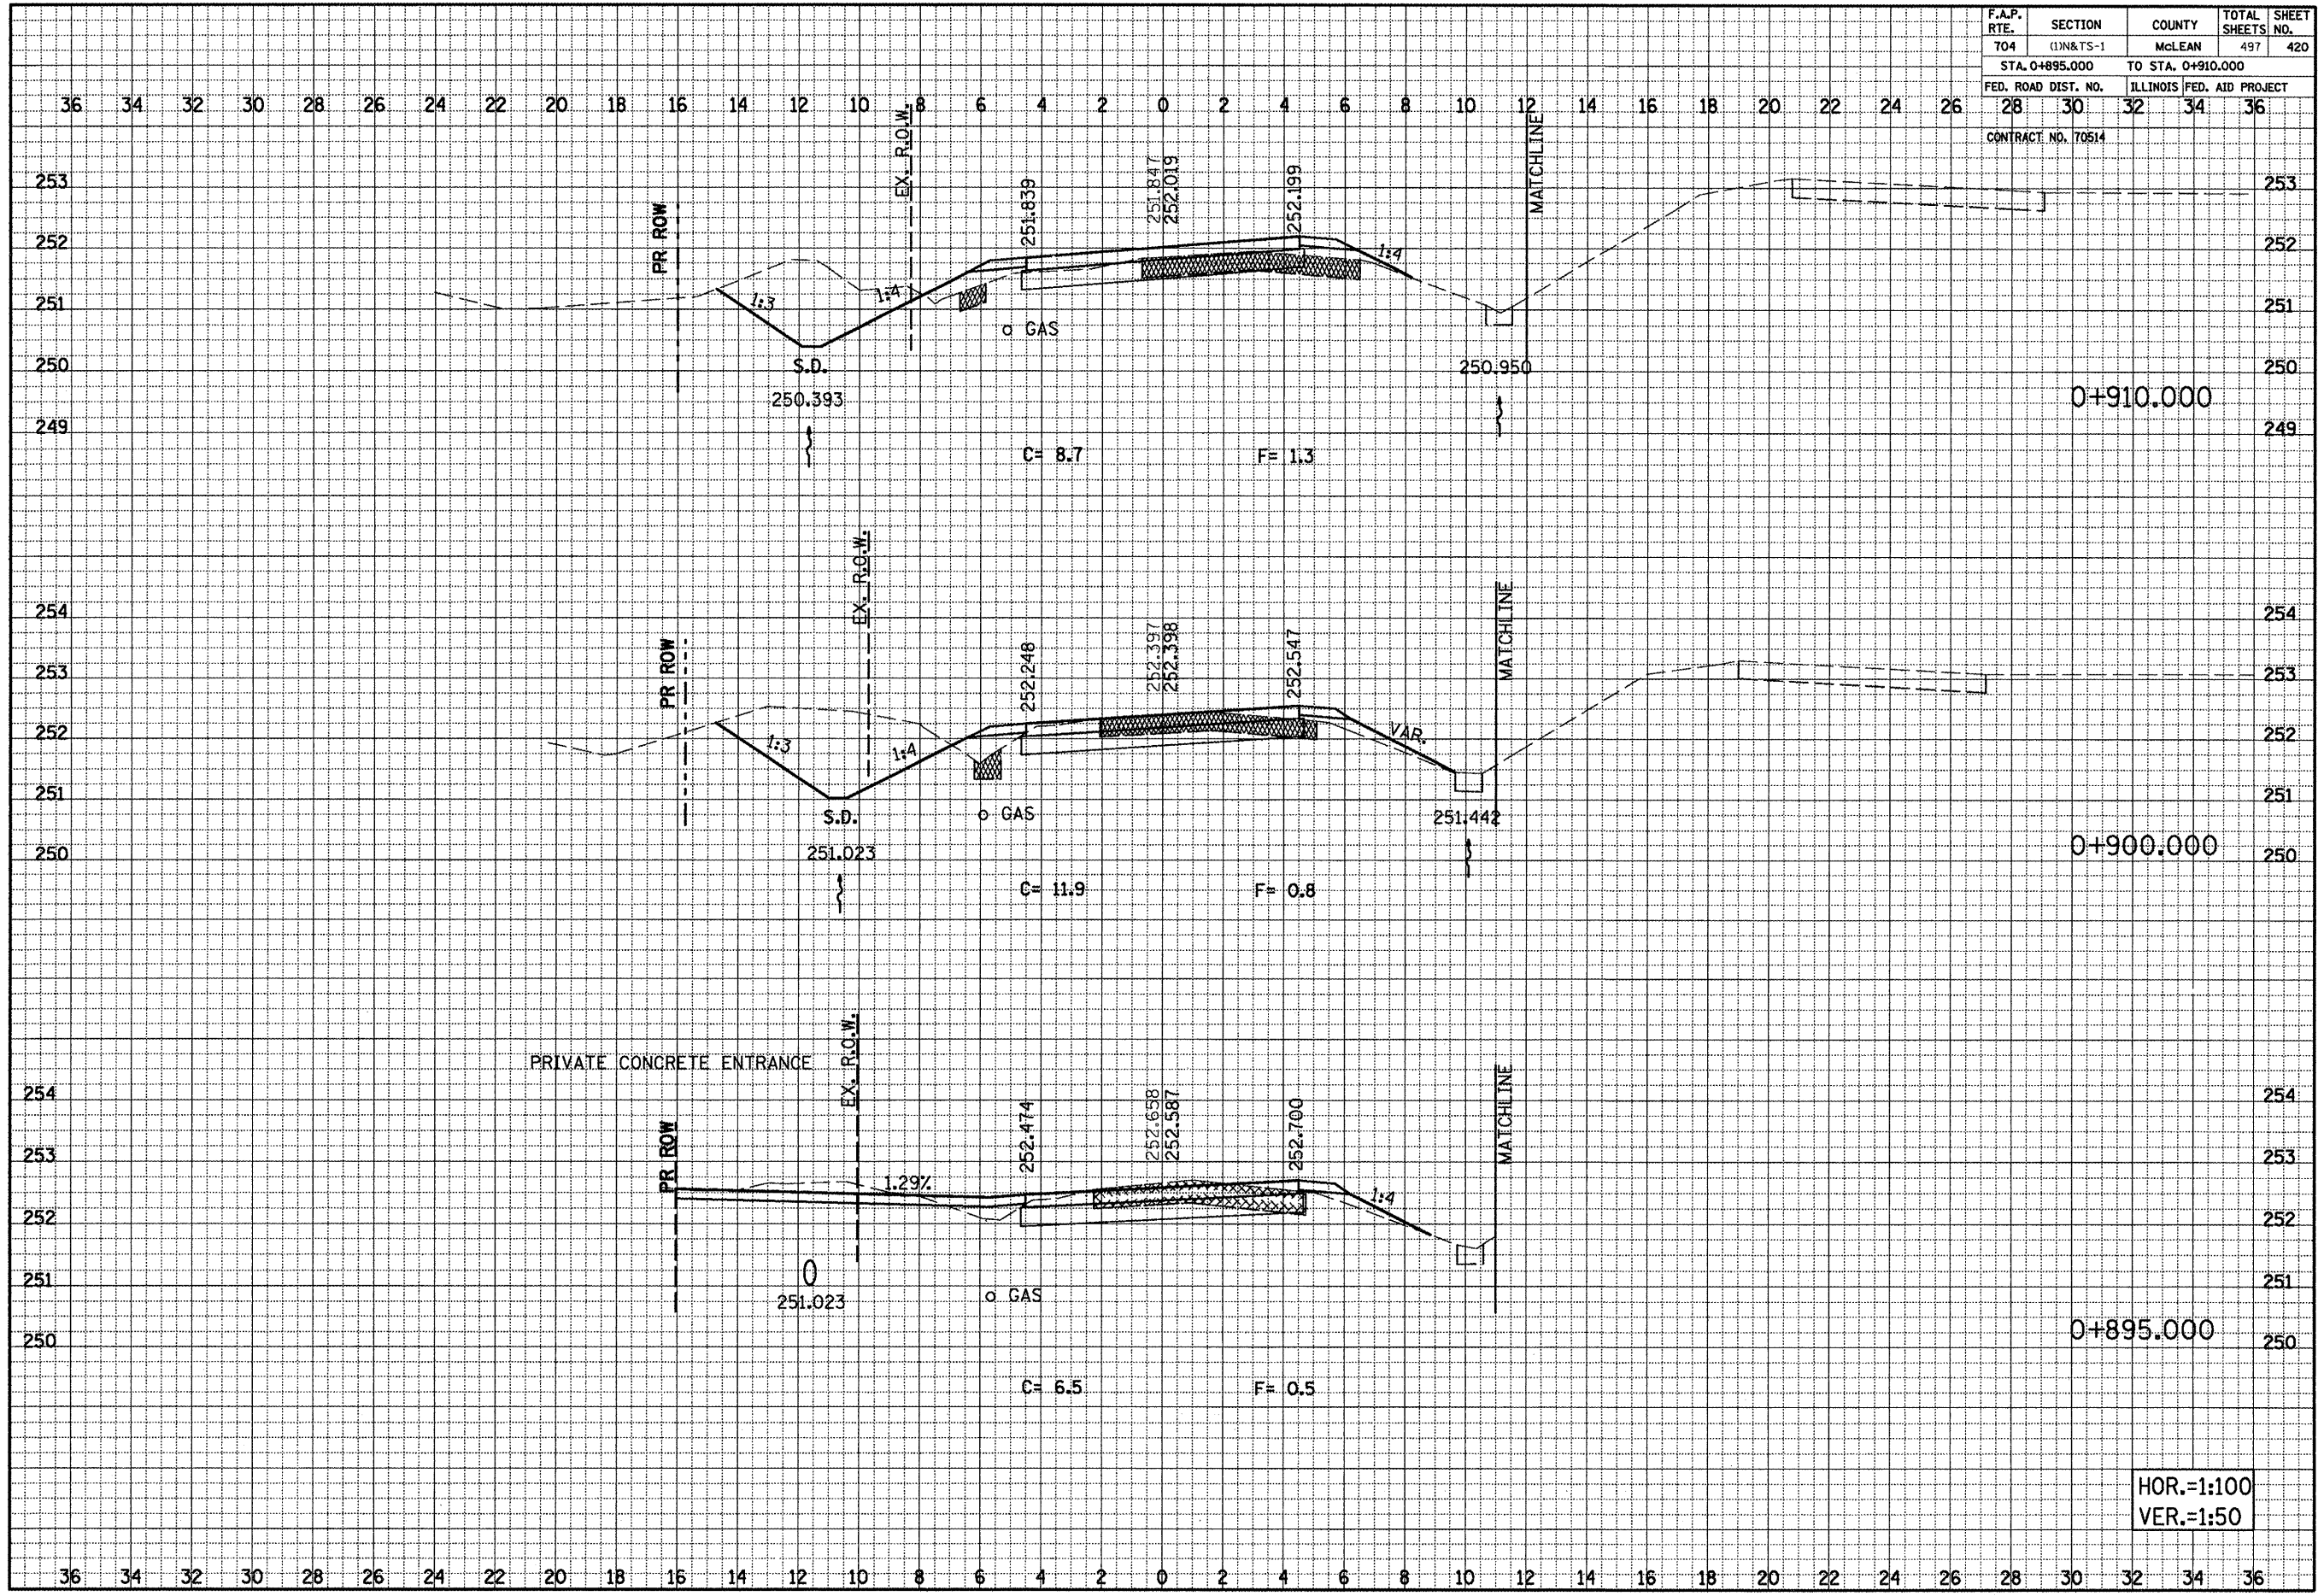

FINAL SURVEY  
 SURVEYED BY \_\_\_\_\_  
 DATE \_\_\_\_\_  
 NOTE BOOK NO. \_\_\_\_\_  
 TEMPLATE AREA CHECKED \_\_\_\_\_

ORIGINAL SURVEY  
 SURVEYED BY \_\_\_\_\_  
 DATE \_\_\_\_\_  
 NOTE BOOK NO. \_\_\_\_\_  
 TEMPLATE AREA CHECKED \_\_\_\_\_

HOR.=1:100  
 VER.=1:50

SPRINGFIELD ROAD, CROSS SECTIONS, STA. 0+895.000 TO STA. 0+910.000