


F.A.P. RTE.	SECTION	COUNTY	TOTAL SHEETS	SHEET NO.
T04	(1)N&TS-1	McLEAN	497	424
STA. 0+980.000		TO STA. 0+980.000		
FED. ROAD DIST. NO.		ILLINOIS FED. AID PROJECT		
28 30 32 34 36				
CONTRACT NO. 70514				

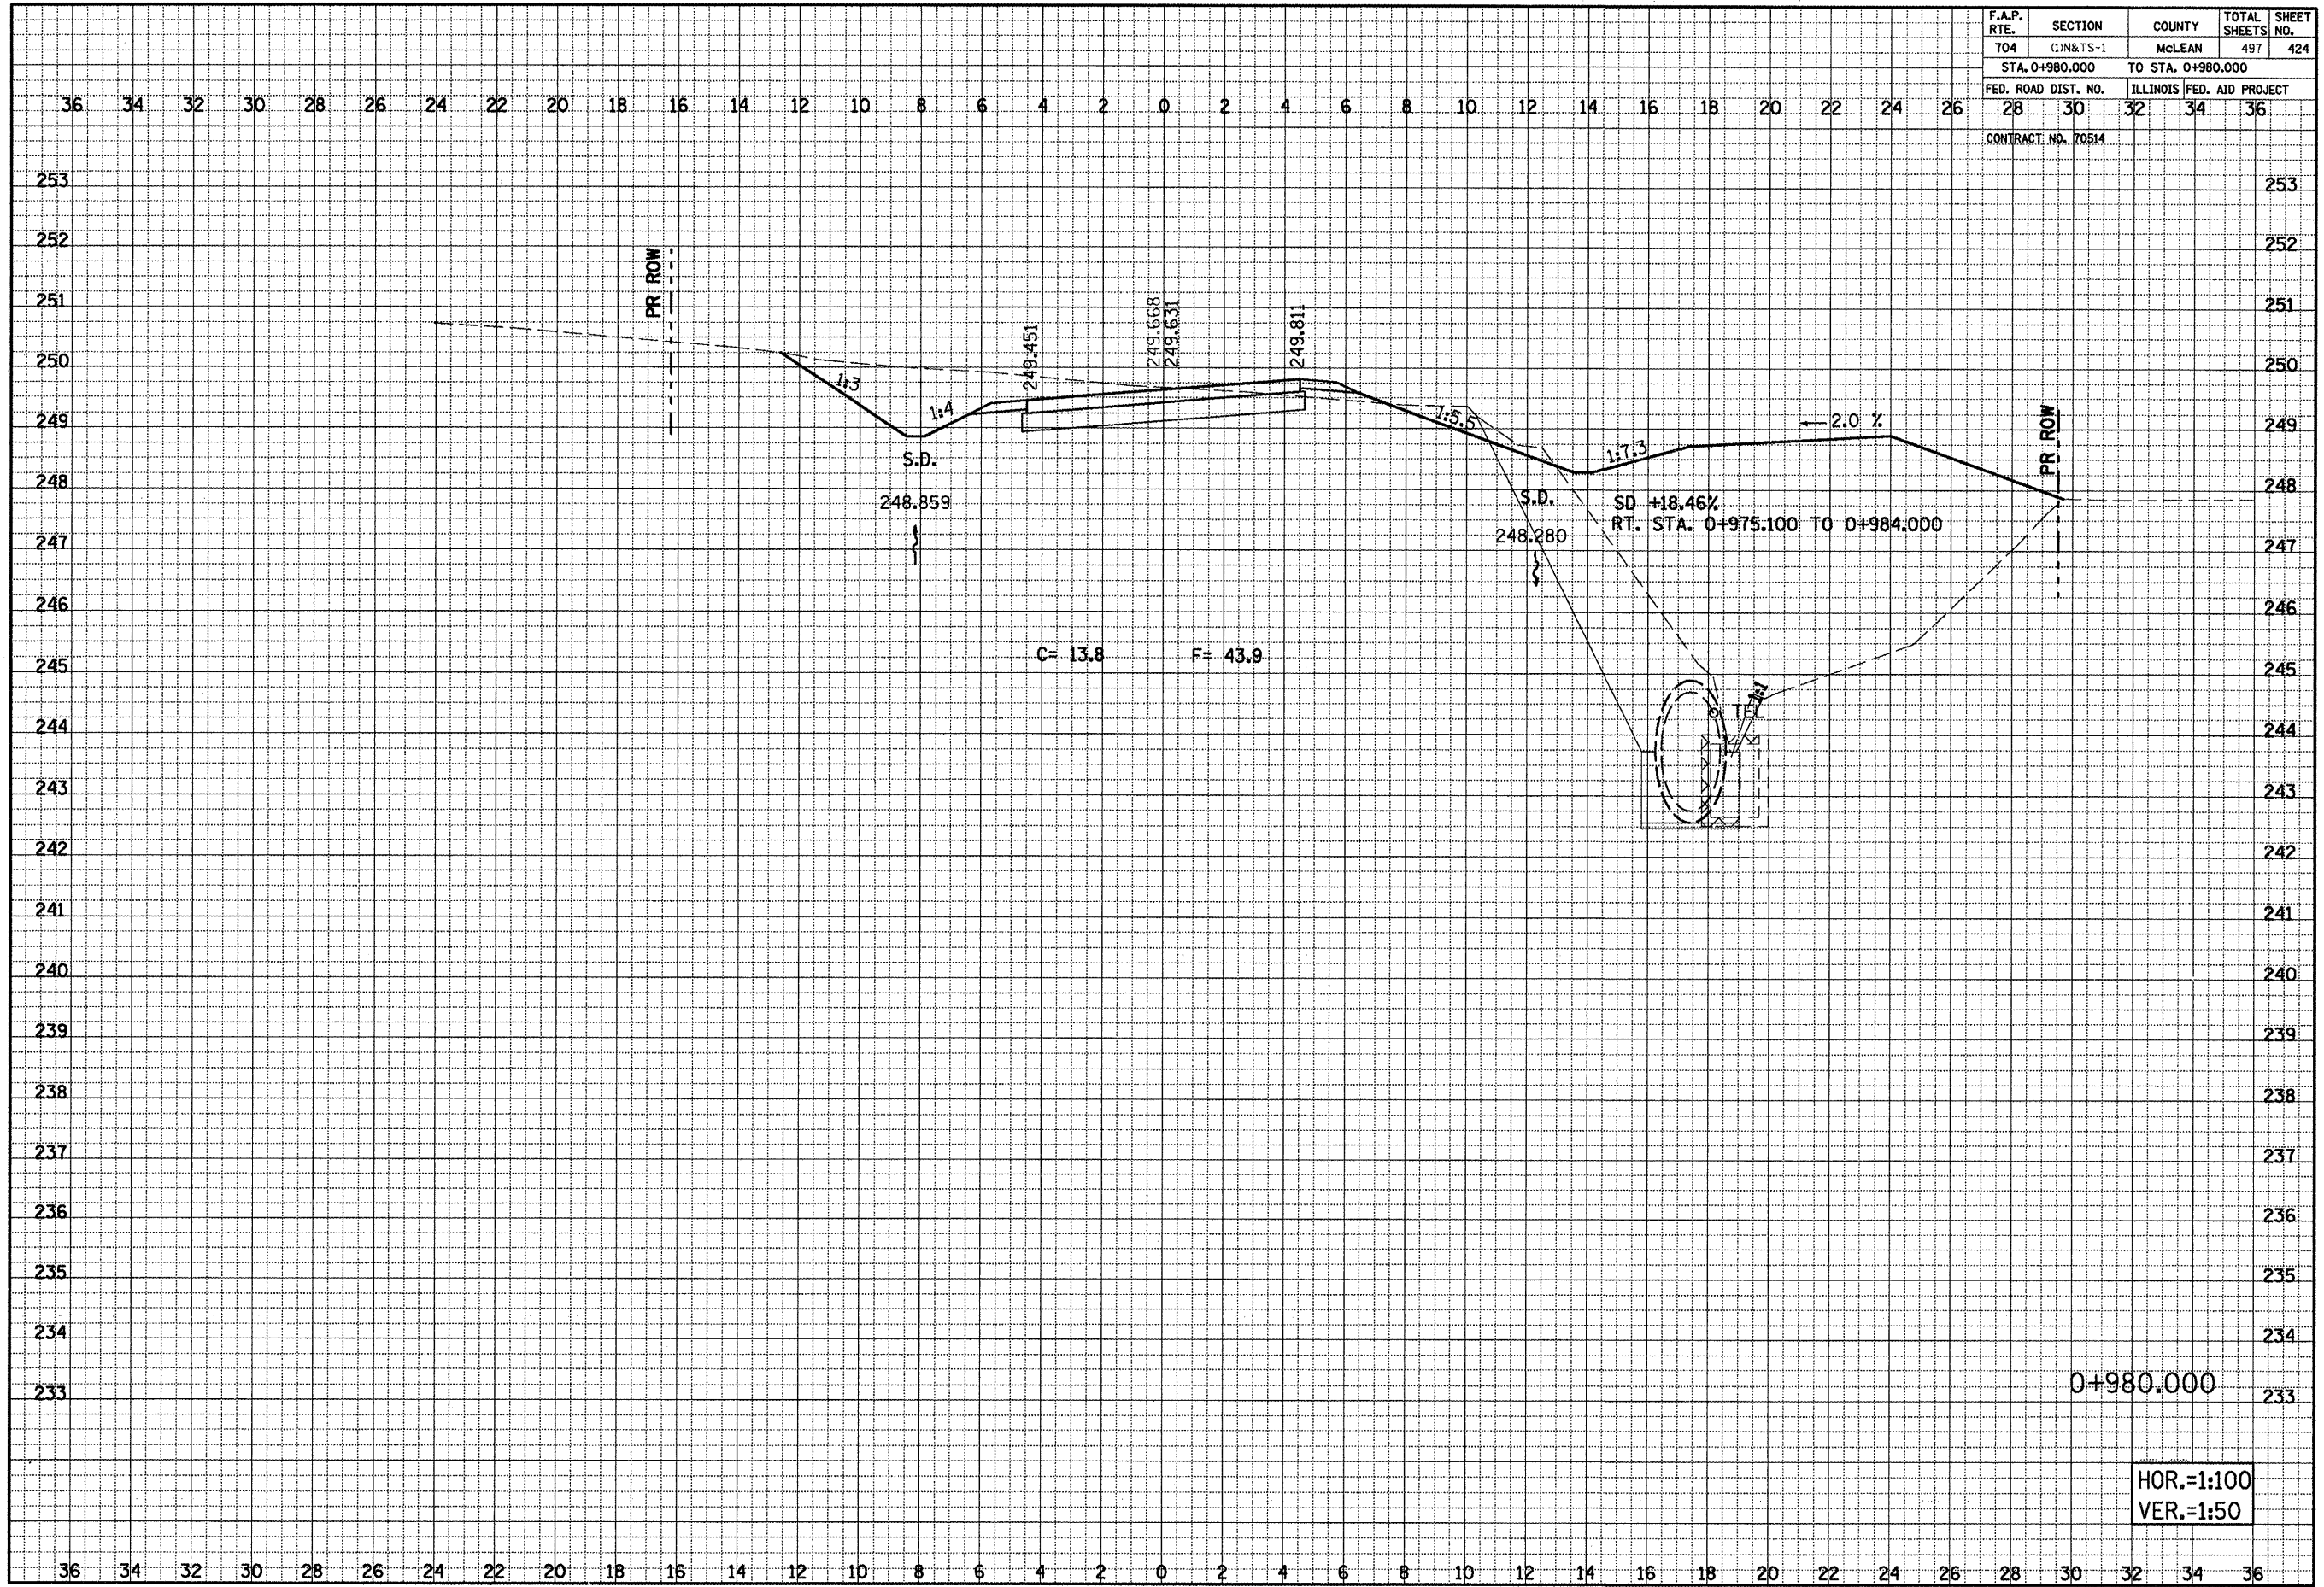

FINAL SURVEY

DATE: \_\_\_\_\_

BY: \_\_\_\_\_

SURVEYED: \_\_\_\_\_

NOTE BOOK: \_\_\_\_\_

TEMPLATE: \_\_\_\_\_

AREAS CHECKED: \_\_\_\_\_

NO. \_\_\_\_\_

ORIGINAL SURVEY

DATE: \_\_\_\_\_

BY: \_\_\_\_\_

SURVEYED: \_\_\_\_\_

NOTE BOOK: \_\_\_\_\_

TEMPLATE: \_\_\_\_\_

AREAS CHECKED: \_\_\_\_\_

NO. \_\_\_\_\_

HOR.=1:100  
VER.=1:50