


CONTRACT NO. 70514

F.A.P. RTE.	SECTION	COUNTY	TOTAL SHEETS	SHEET NO.
704	(11N & TS-1)	McLEAN	497	430
STA. 16+355.00 TO STA. 16+360.00			ILLINOIS FED. AID PROJECT	

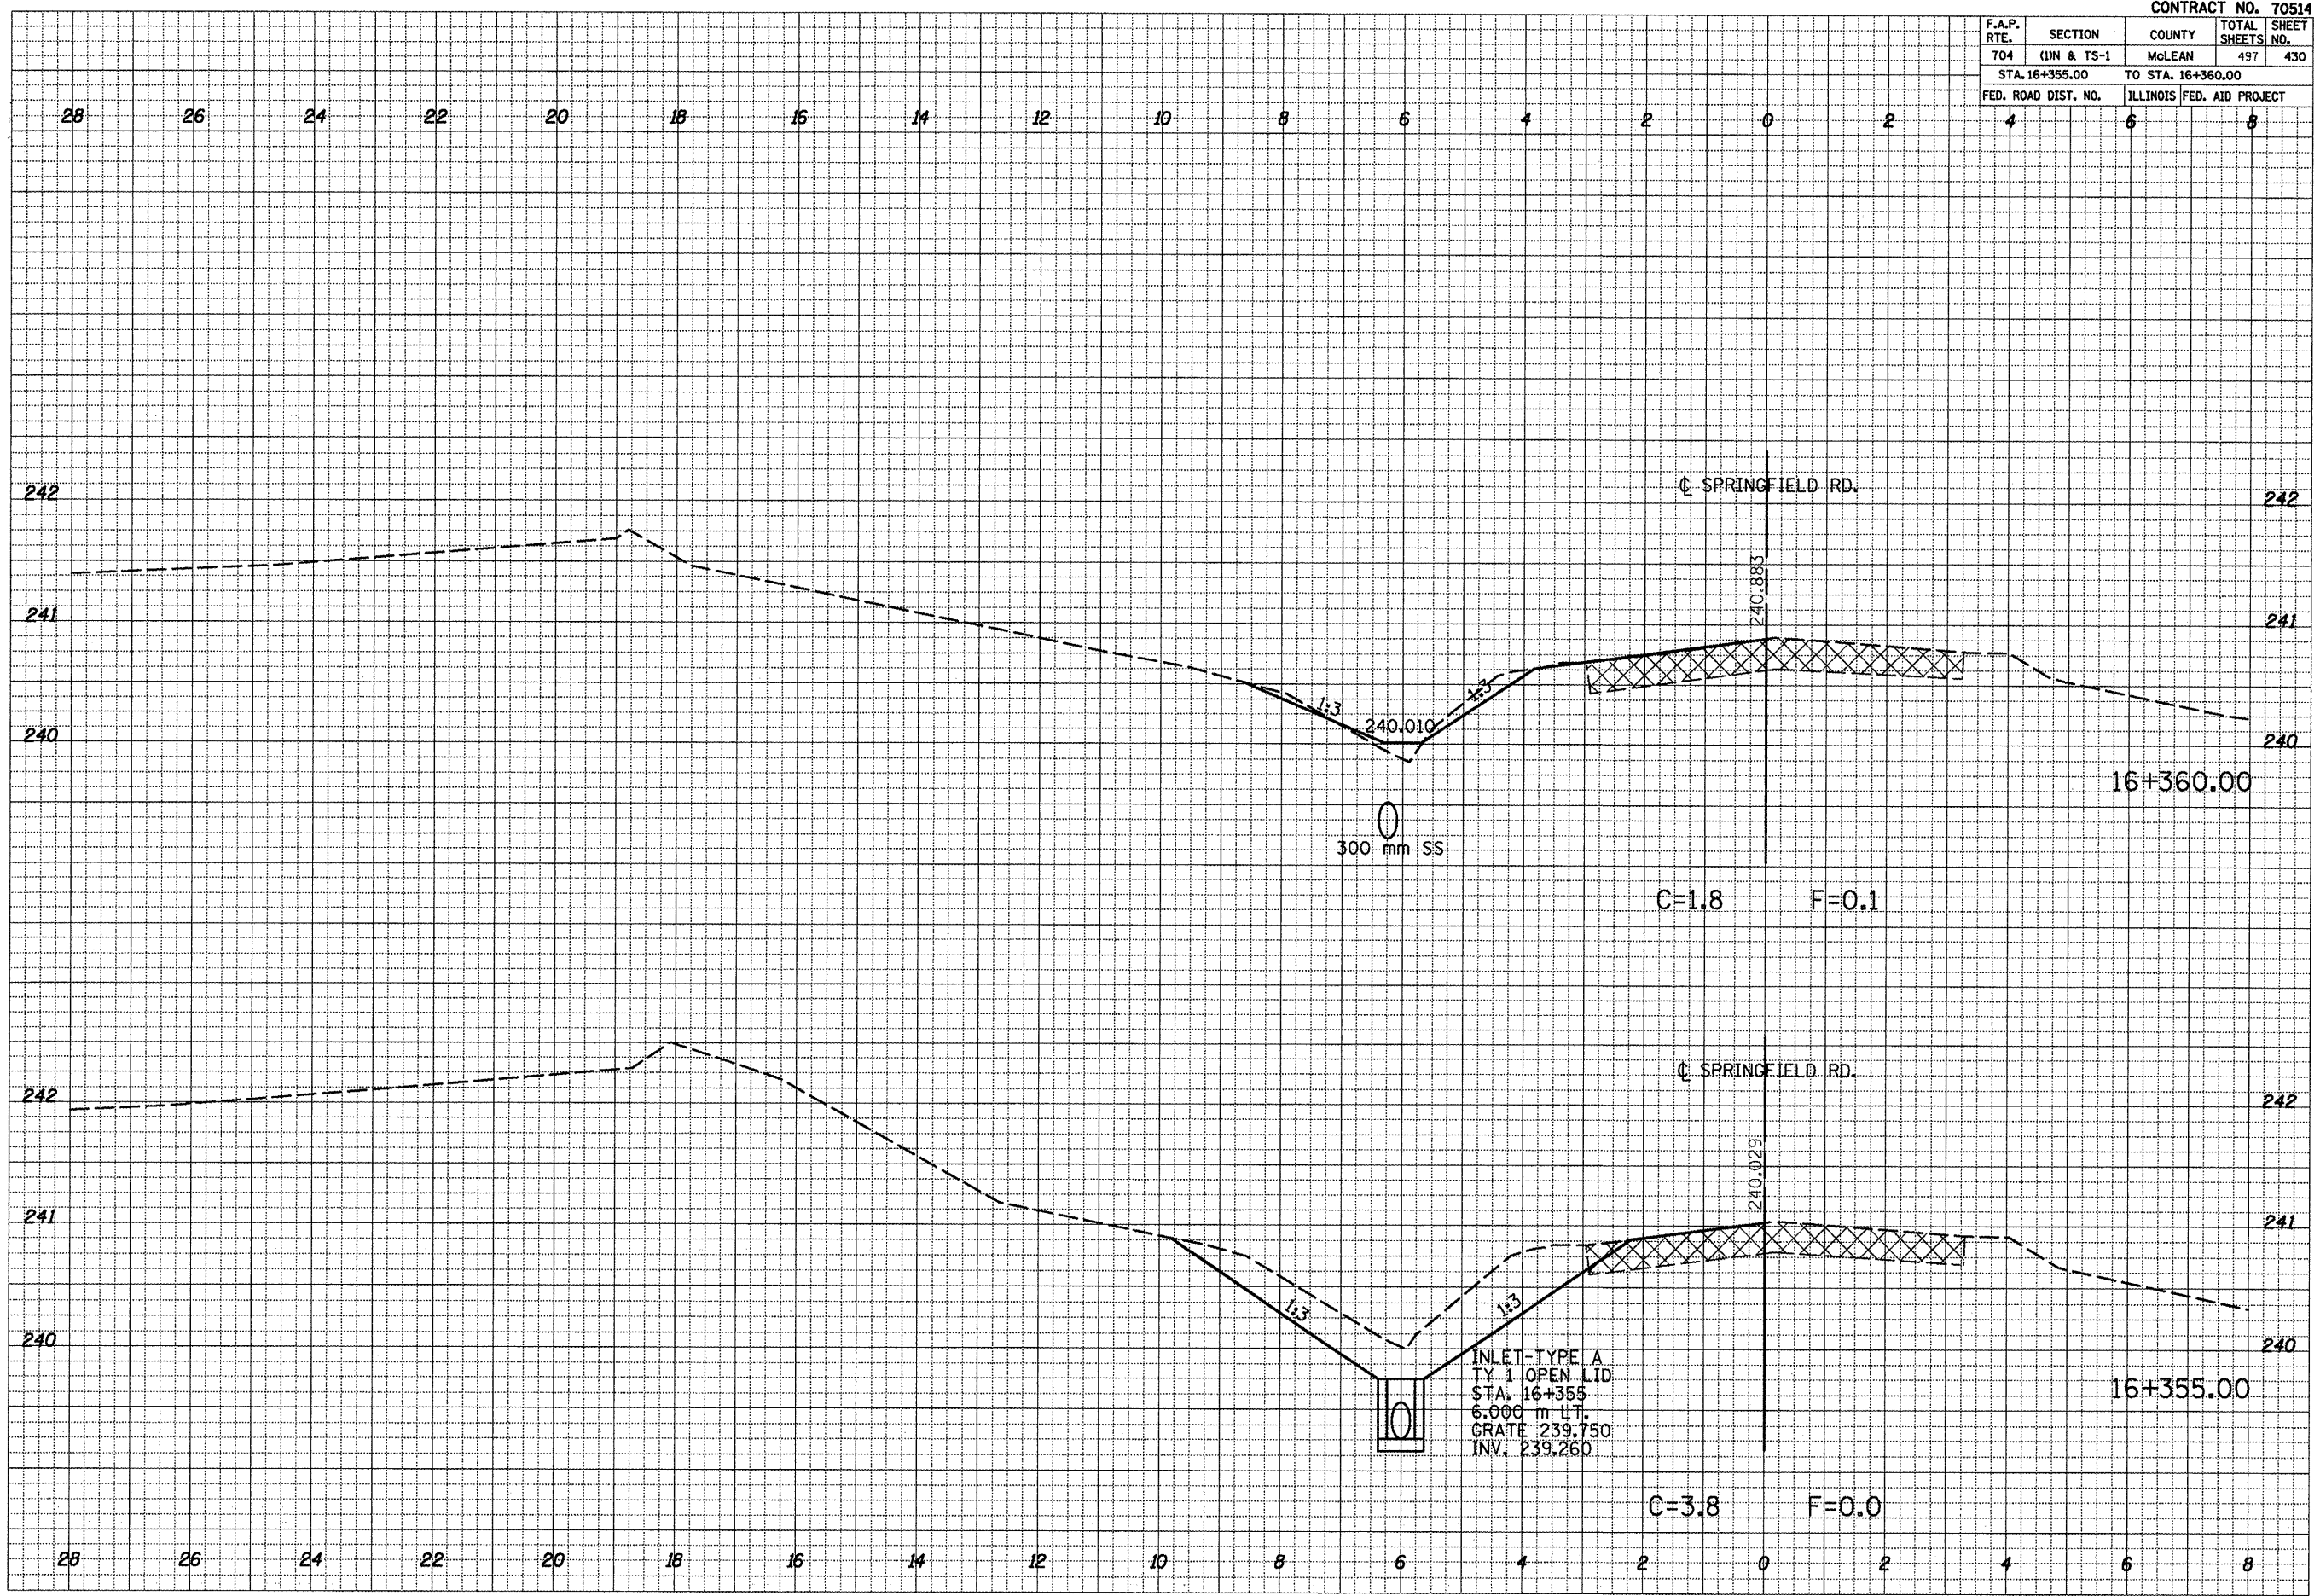

BY	DATE

FINAL SURVEY NOTE BOOK NO.

SURVEYED BY: \_\_\_\_\_  
CHECKED BY: \_\_\_\_\_  
AREAS CHECKED: \_\_\_\_\_

BY	DATE

ORIGINAL SURVEY NOTE BOOK NO.

SURVEYED BY: \_\_\_\_\_  
CHECKED BY: \_\_\_\_\_  
AREAS CHECKED: \_\_\_\_\_

PLOT DATE = 8/5/2019  
FILE NAME = c:\work\70514\16+355\16+355.dwg  
PLOT SCALE = 2.7888 m / IN.  
USER NAME = buhleejj

SPRINGFIELD RD CROSS SECTIONS STA. 16+355 TO STA. 16+360