


CONTRACT NO. 70514

F.A.P. RTE.	SECTION	COUNTY	TOTAL SHEETS NO.
704	(1N & TS-1	McLEAN	497 431
STA. 16+365.00		TO STA. 16+370.00	
FED. ROAD DIST. NO.		ILLINOIS FED. AID PROJECT	

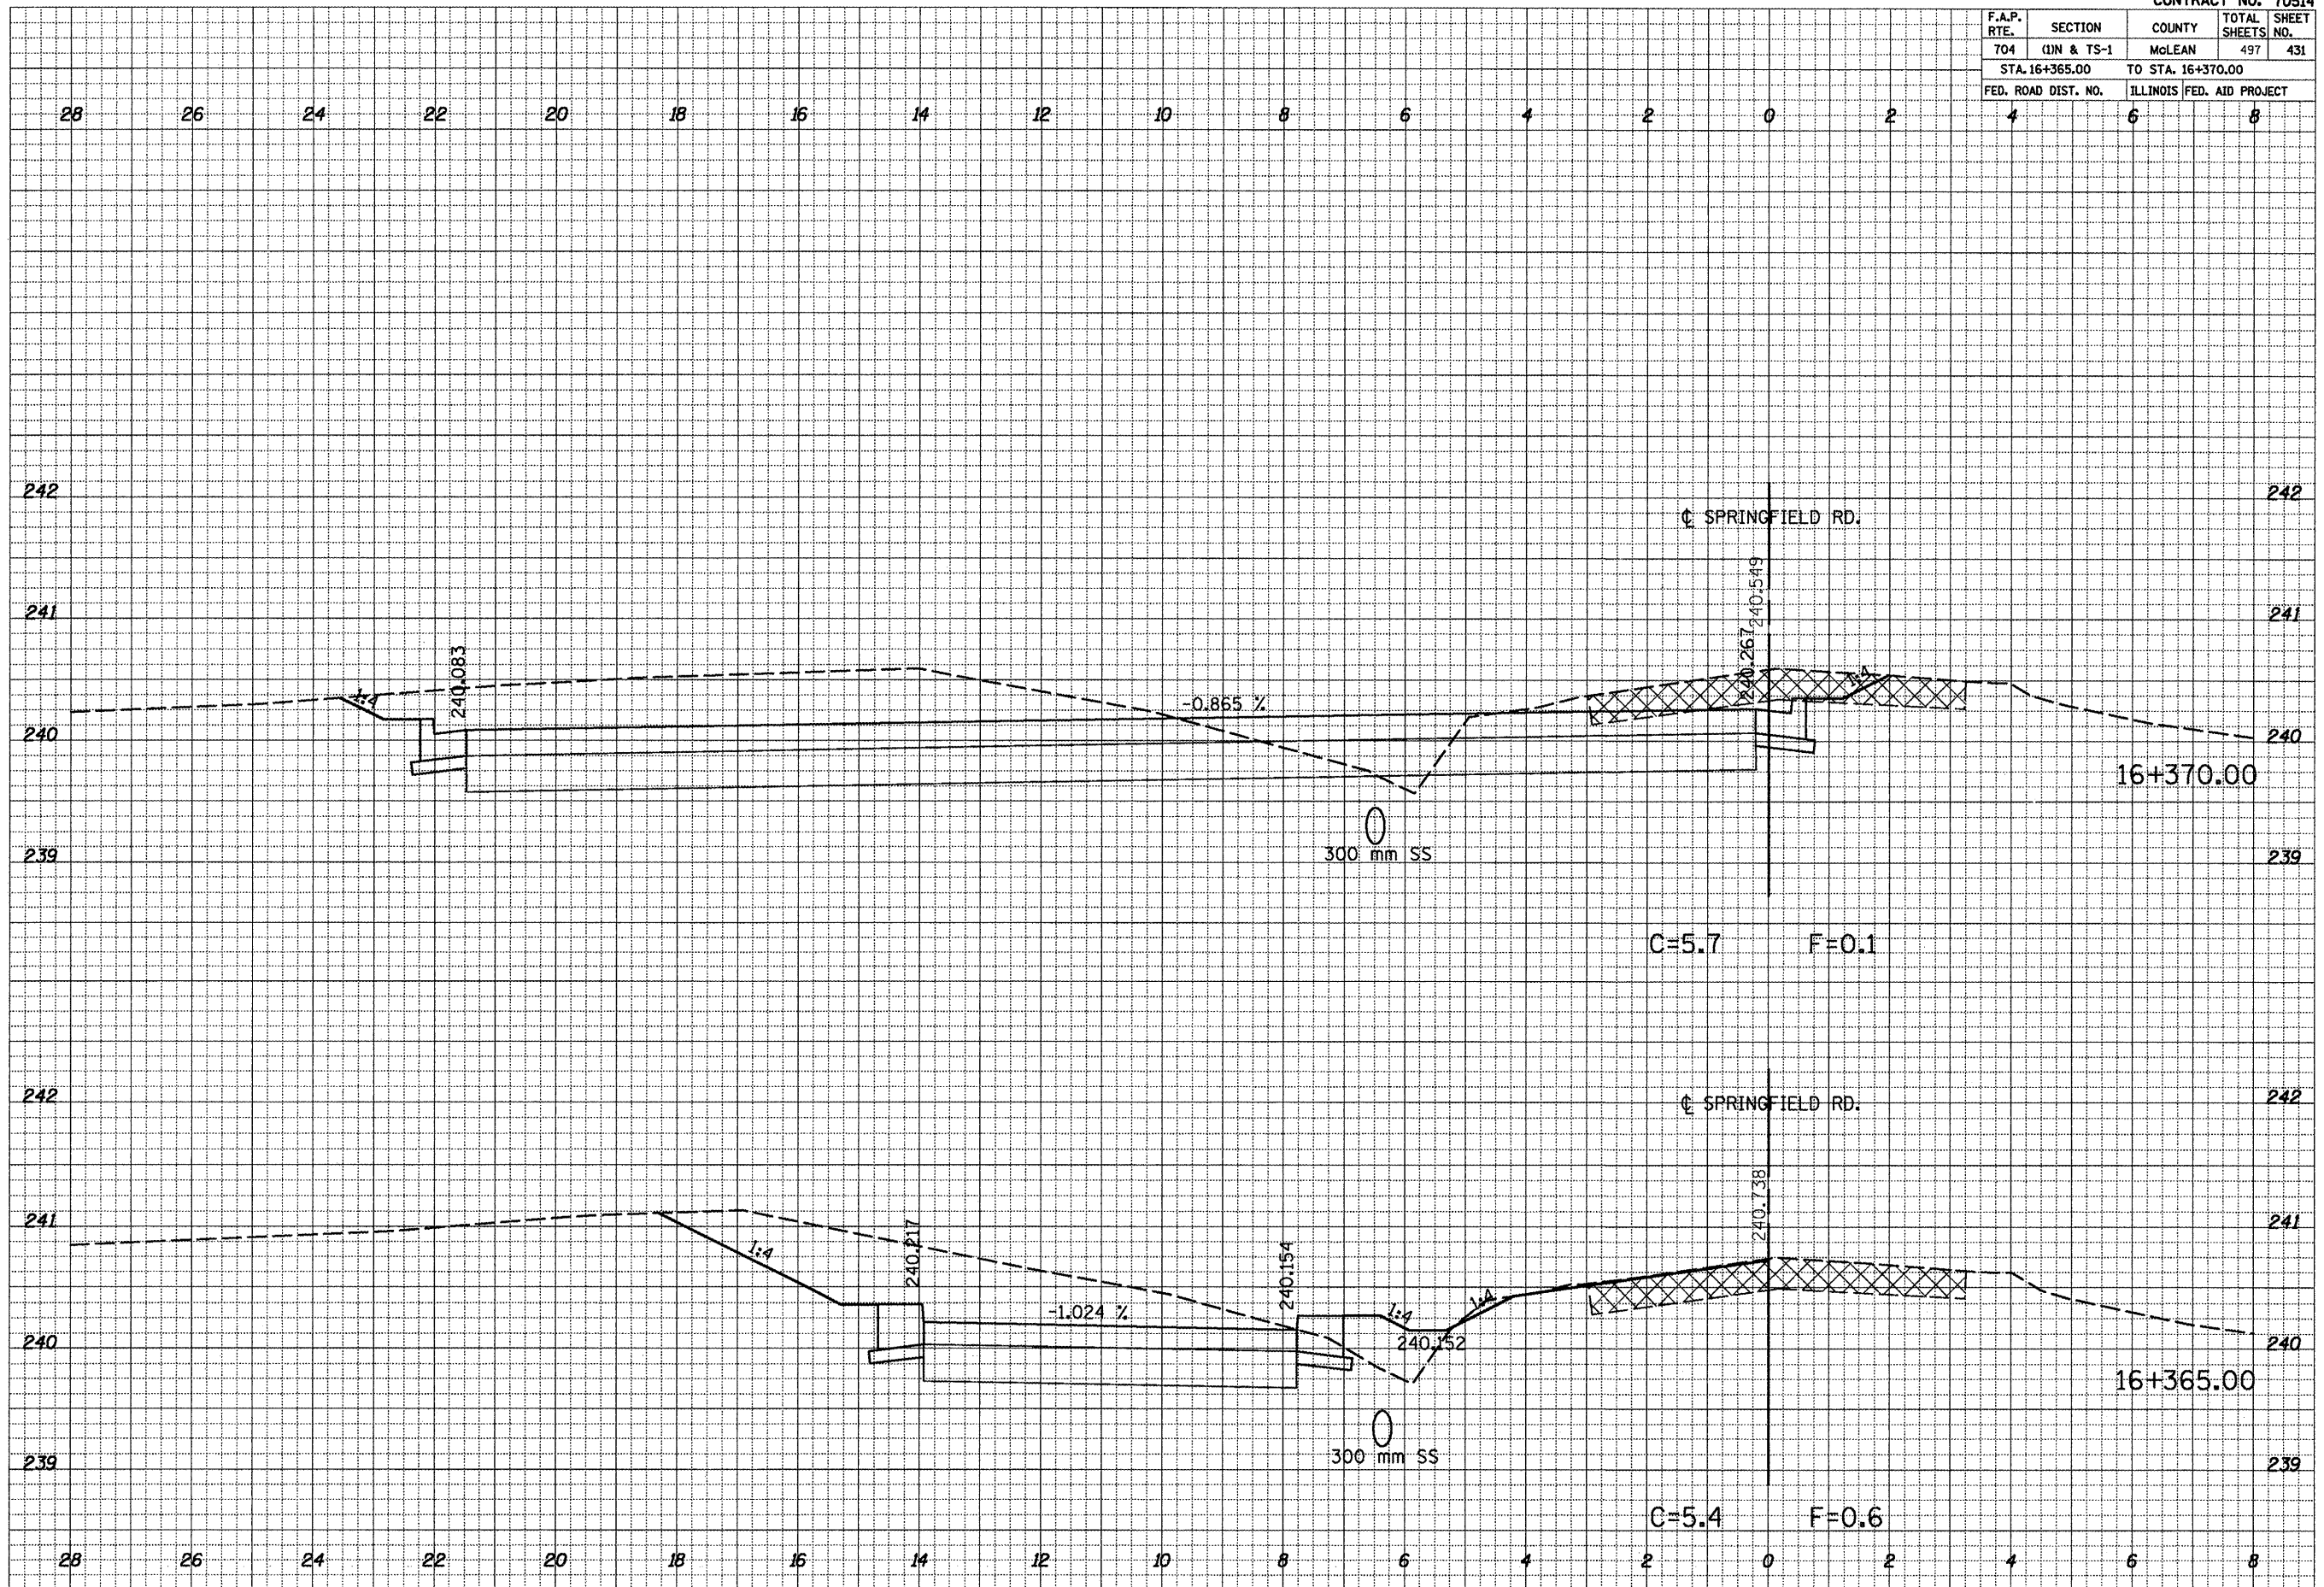

FINAL SURVEY	BY	DATE
SURVEYED		
NOTE BOOK		
AREAS CHECKED		
AREAS CHECKED		

ORIGINAL SURVEY	BY	DATE
SURVEYED		
NOTE BOOK		
AREAS CHECKED		
AREAS CHECKED		

PLOT DATE = 8/15/2018  
FILE NAME = c:\users\user\documents\work\16+365 to 16+370\16+365 to 16+370.dwg  
PLOT SCALE = 2.7890 m / in.  
USER NAME = buclerj

SPRINGFIELD RD CROSS SECTIONS STA. 16+365 TO STA. 16+370