


F.A.P. RTE.	SECTION	COUNTY	TOTAL SHEETS	SHEET NO.
704	(11N & TS-1	McLEAN	497	432
STA. 16+375.00		TO STA. 16+380.00		
FED. ROAD DIST. NO.		ILLINOIS FED. AID PROJECT		

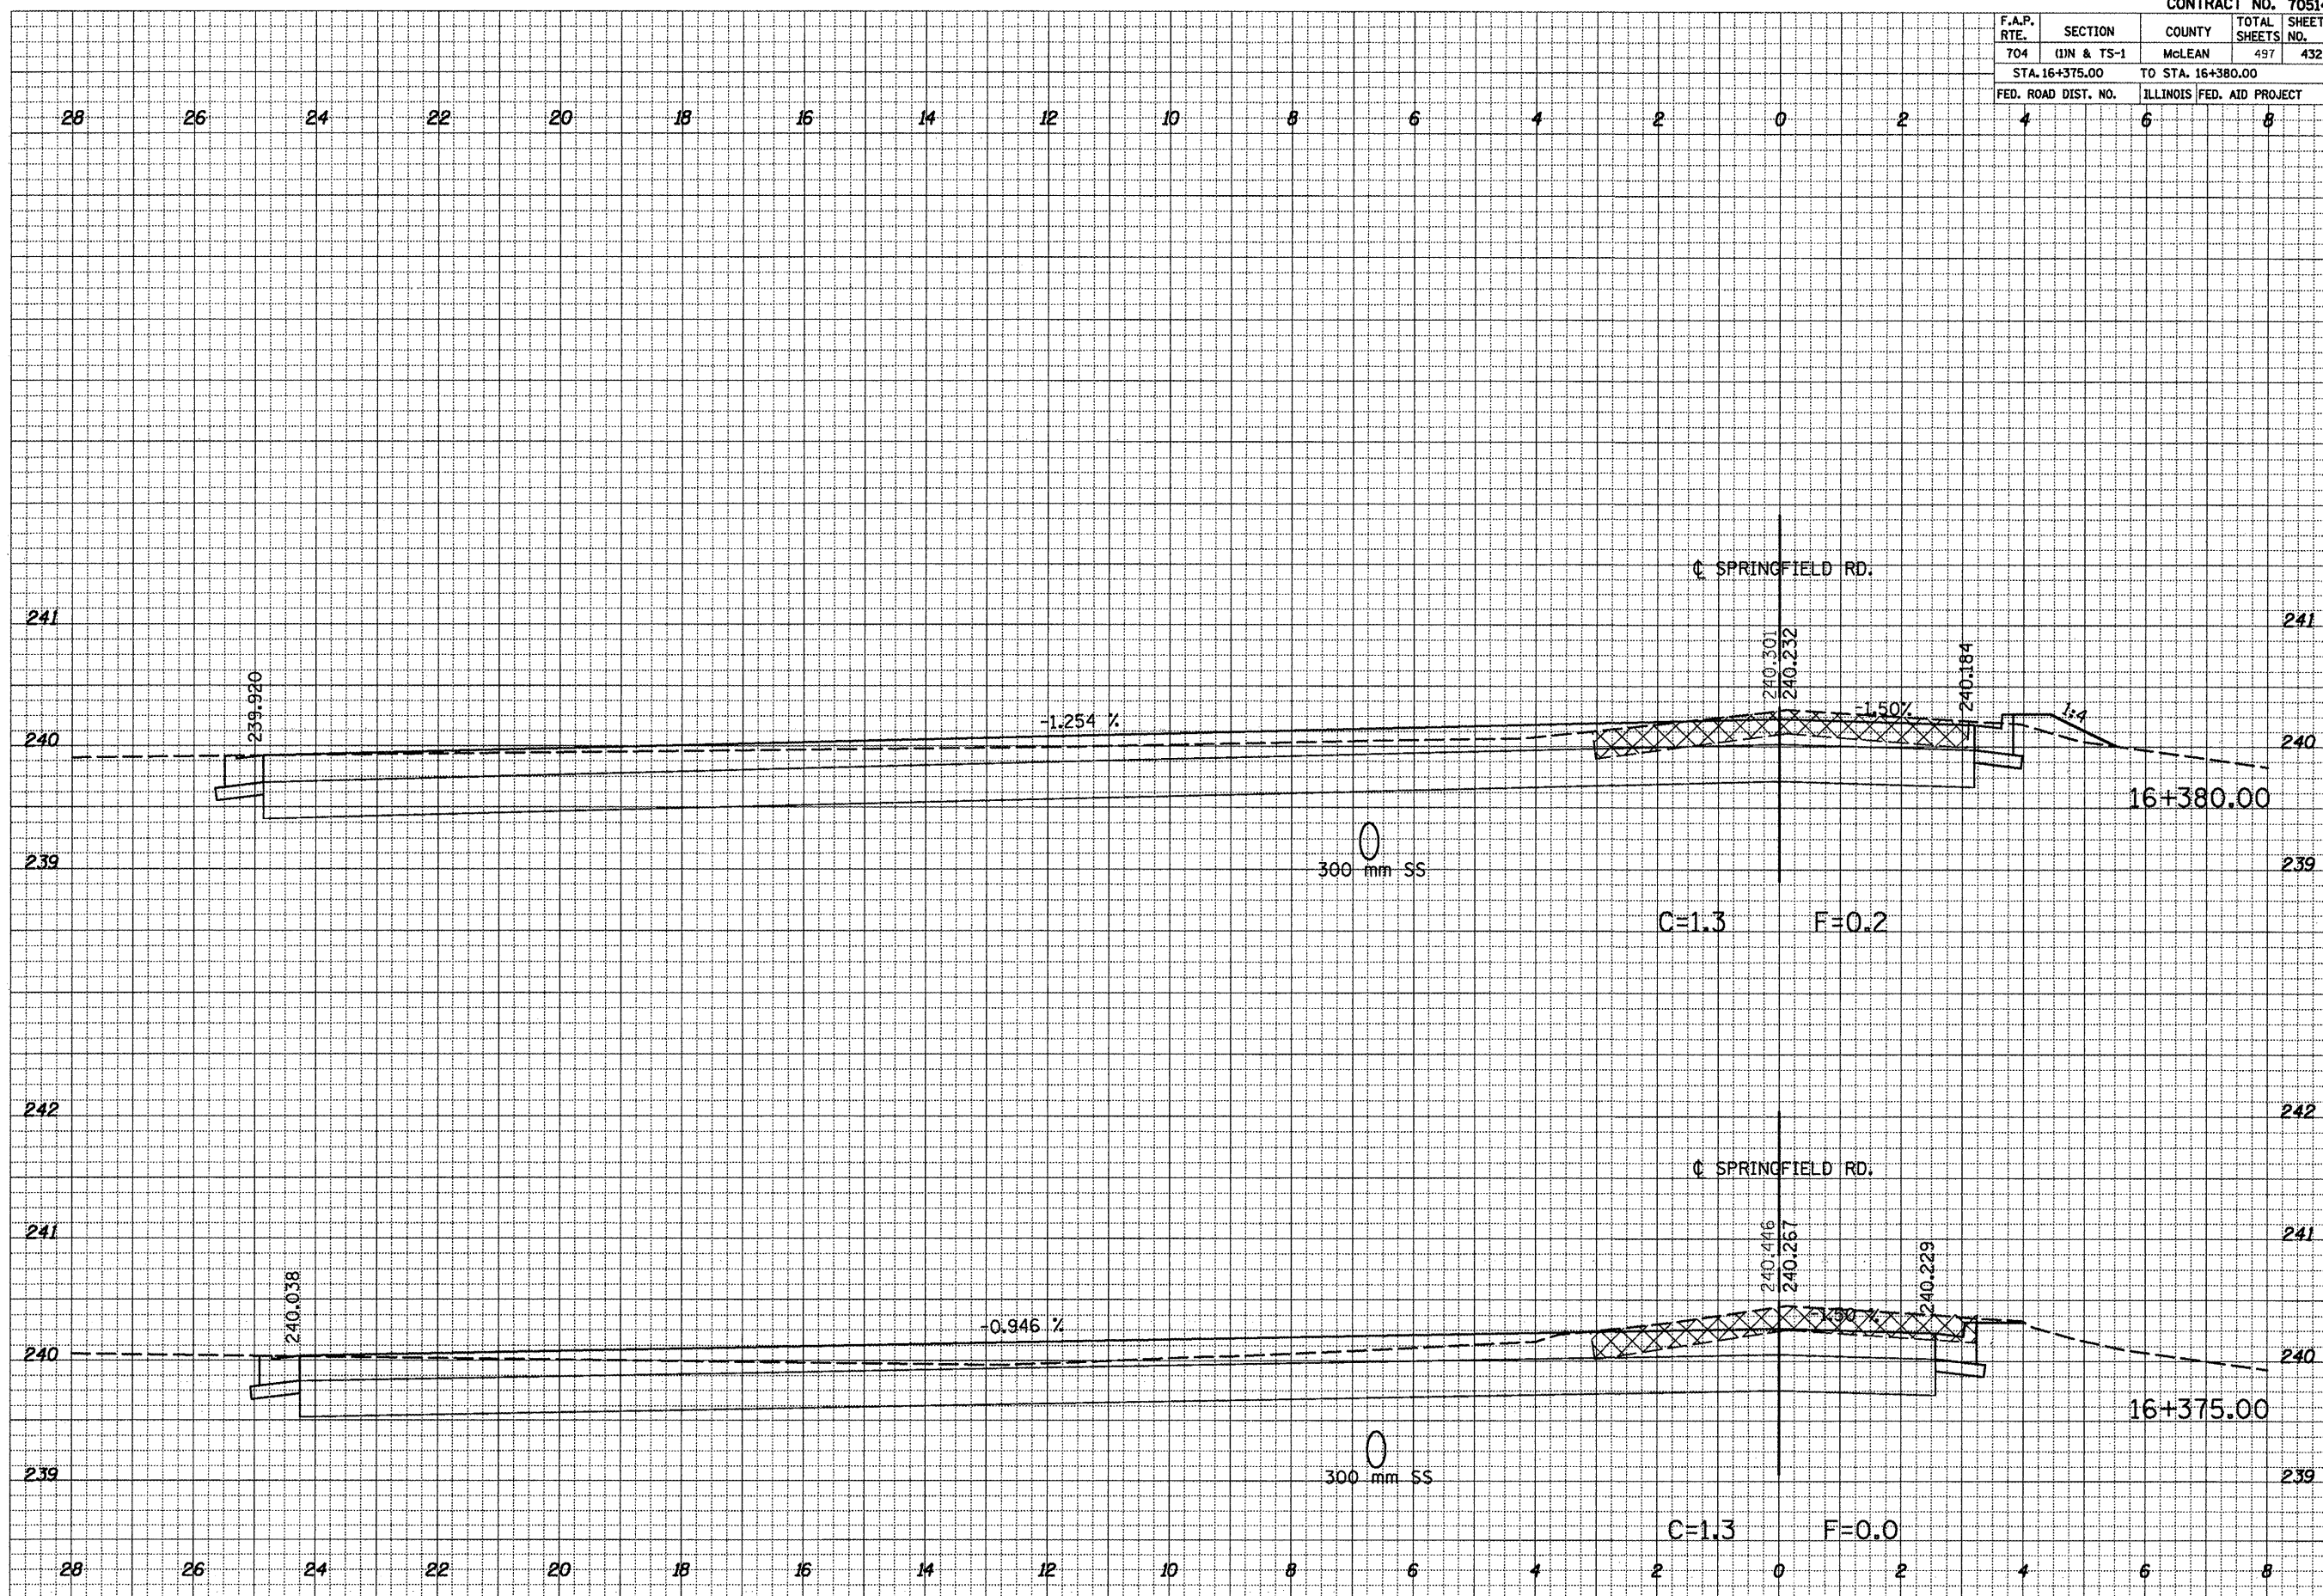

DATE	BY

FINAL SURVEY NOTE BOOK NO. _____

ORIGINAL SURVEY AREA CHECKED _____

DATE	BY

ORIGINAL SURVEY NOTE BOOK NO. _____

ORIGINAL SURVEY AREA CHECKED _____

PLOT DATE = 8/5/2018
 FILE NAME = 07121818
 PLOT SCALE = 2.7680 m / IN.
 USER NAME = bucklinej

SPRINGFIELD RD CROSS SECTIONS STA. 16+375 TO STA. 16+380