


CONTRACT NO. 70514

F.A.P. RTE.	SECTION	COUNTY	TOTAL SHEETS	SHEET NO.
704	(11N & TS-1	MGLEAN	497	435
STA. 16+405.00		TO STA. 16+410.00		
FED. ROAD DIST. NO.		ILLINOIS FED. AID PROJECT		

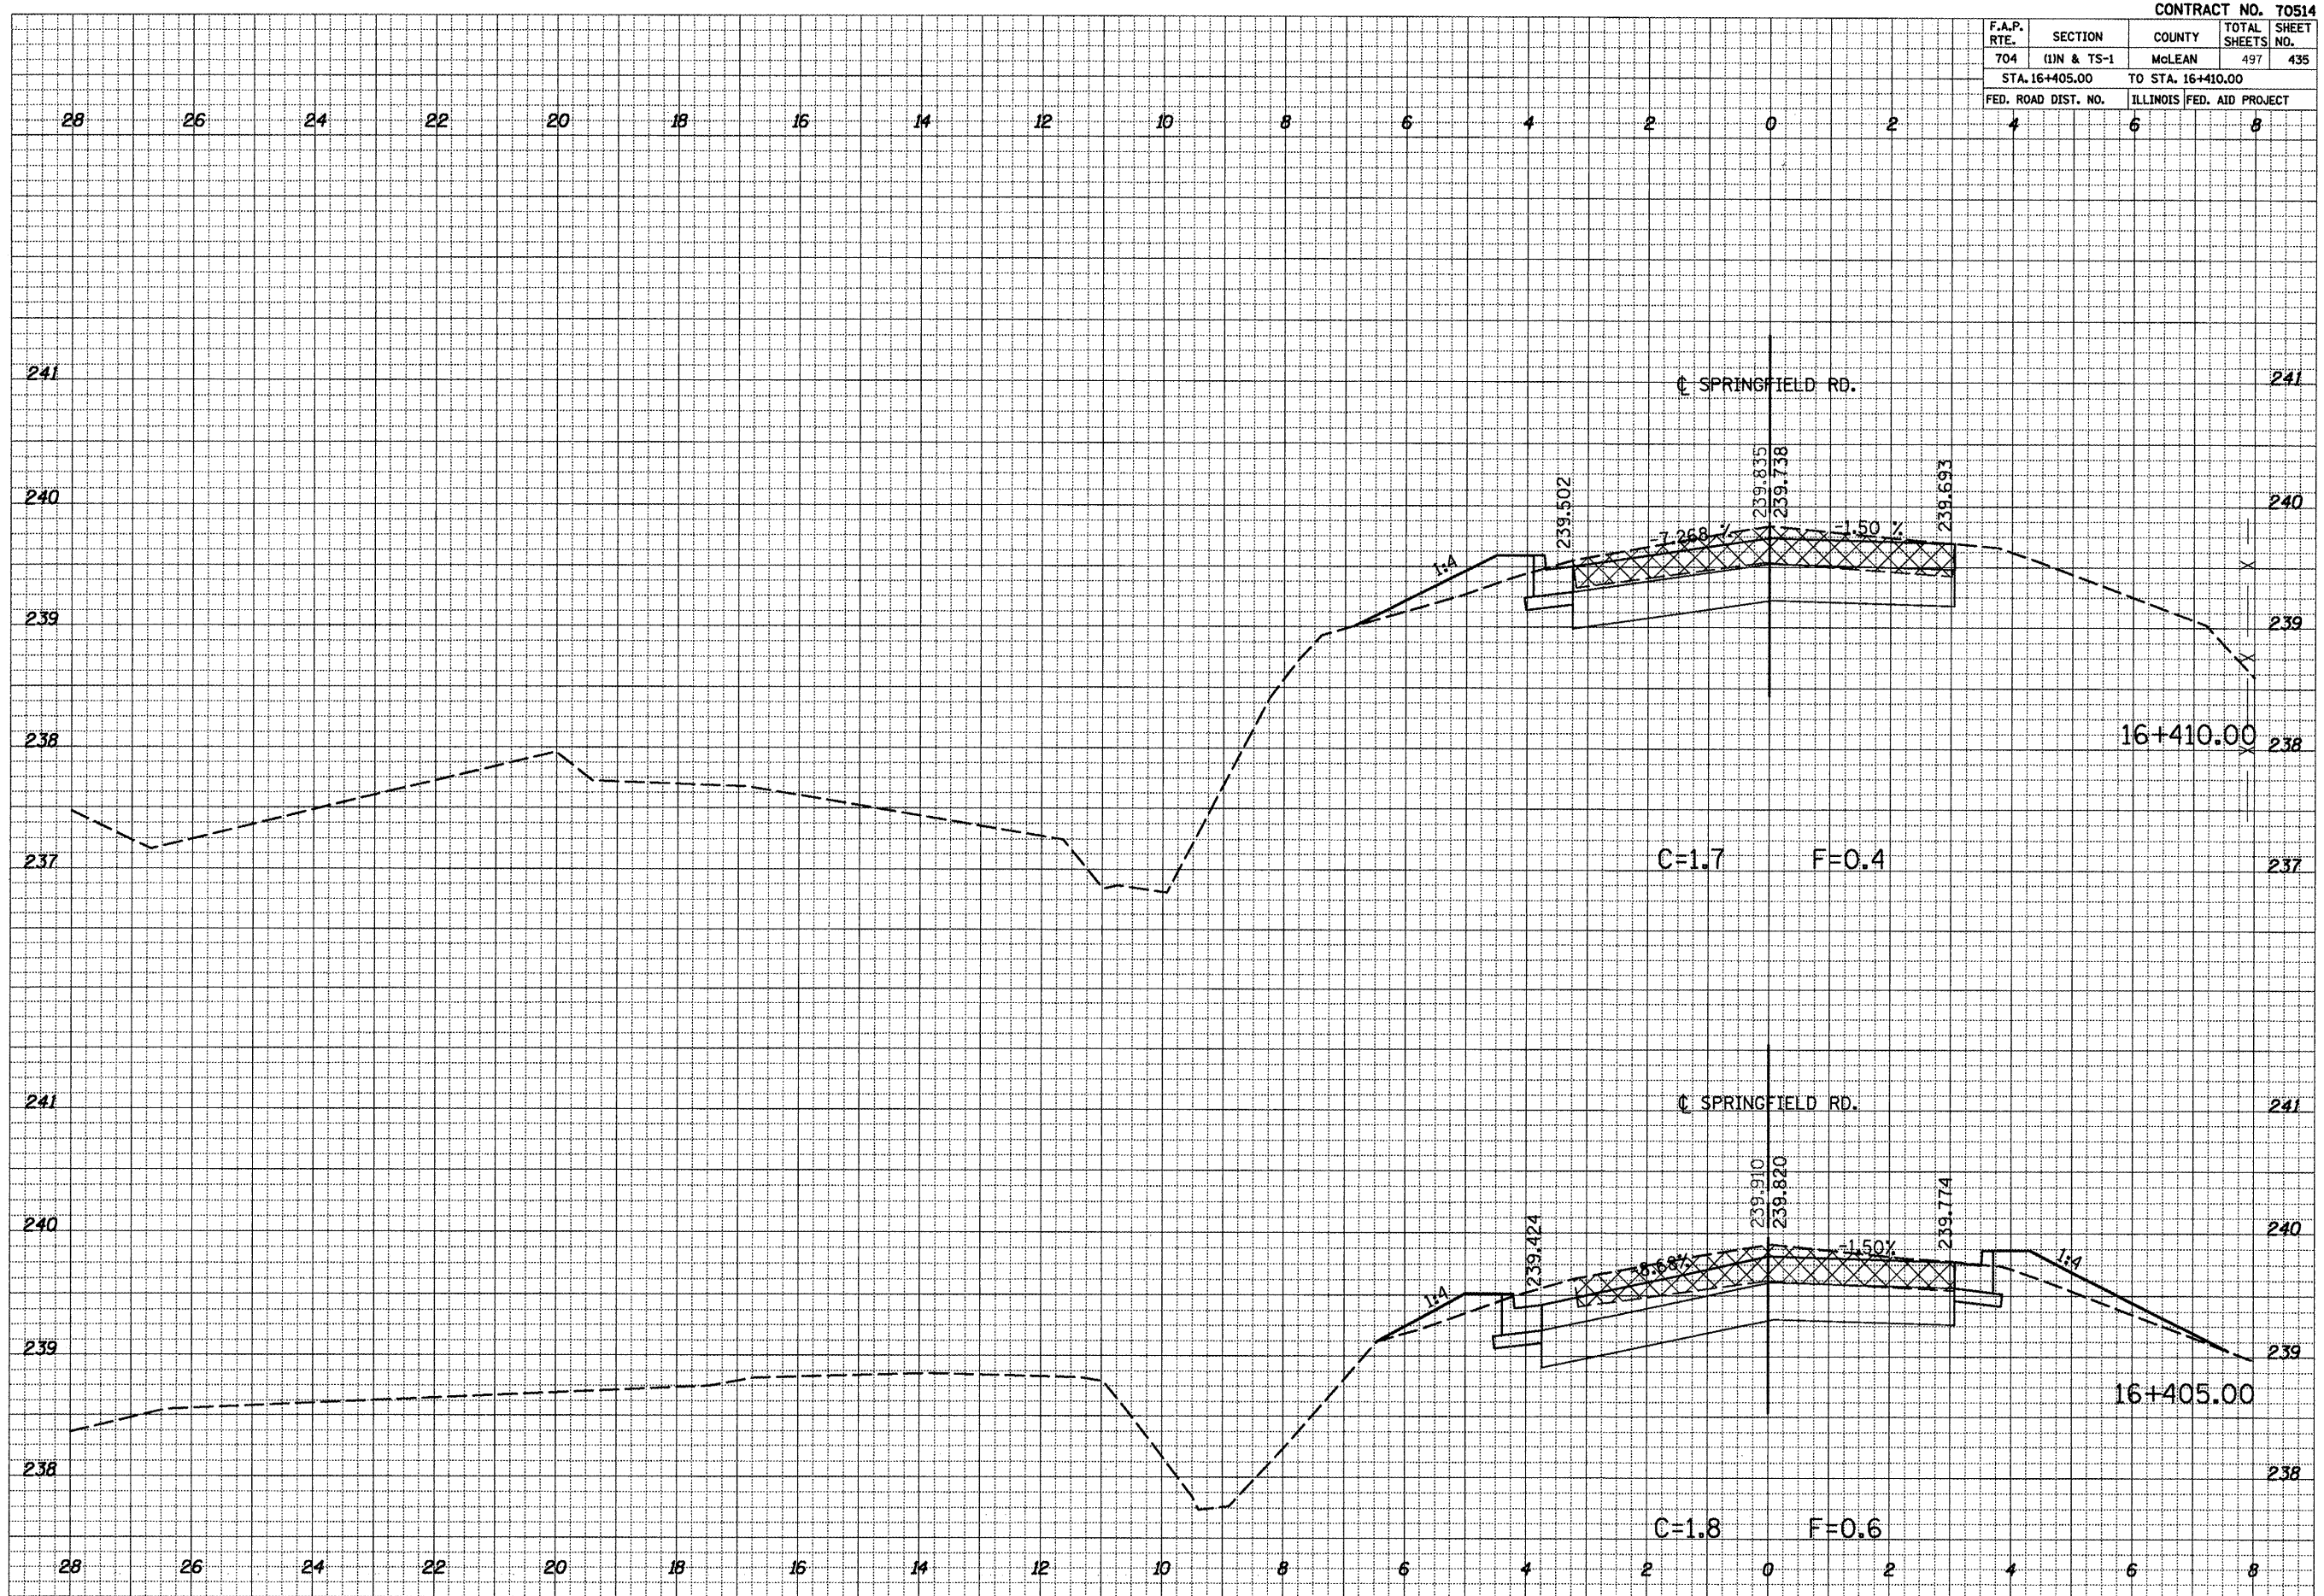

DATE \_\_\_\_\_  
 BY \_\_\_\_\_  
 SURVEYED \_\_\_\_\_  
 NOTE BOOK \_\_\_\_\_  
 AREAS CHECKED \_\_\_\_\_  
 NO. \_\_\_\_\_

DATE \_\_\_\_\_  
 BY \_\_\_\_\_  
 ORIGINAL SURVEY \_\_\_\_\_  
 USER NAME = buhlerlj

PLOT DATE = 8/15/2018  
 FILE NAME = c:\work\projects\buherlj\16+405 to 16+410\16+405 to 16+410.dwg  
 PLOT SCALE = 2.7888 m / in.  
 USER NAME = buhlerlj

SPRINGFIELD RD CROSS SECTIONS STA. 16+405 TO STA. 16+410