


| | | | | |
|---------------------|------------|---------------------------|-------------------|-----------|
| F.A.P. RTE. | SECTION | COUNTY | TOTAL SHEETS | SHEET NO. |
| 704 | QIN & TS-1 | McLEAN | 497 | 437 |
| STA. 6+980.000 | | | TO STA. 7+000.000 | |
| FED. ROAD DIST. NO. | | ILLINOIS FED. AID PROJECT | | |
| 28 30 32 34 36 | | | | |
| CONTRACT NO. 70514 | | | | |

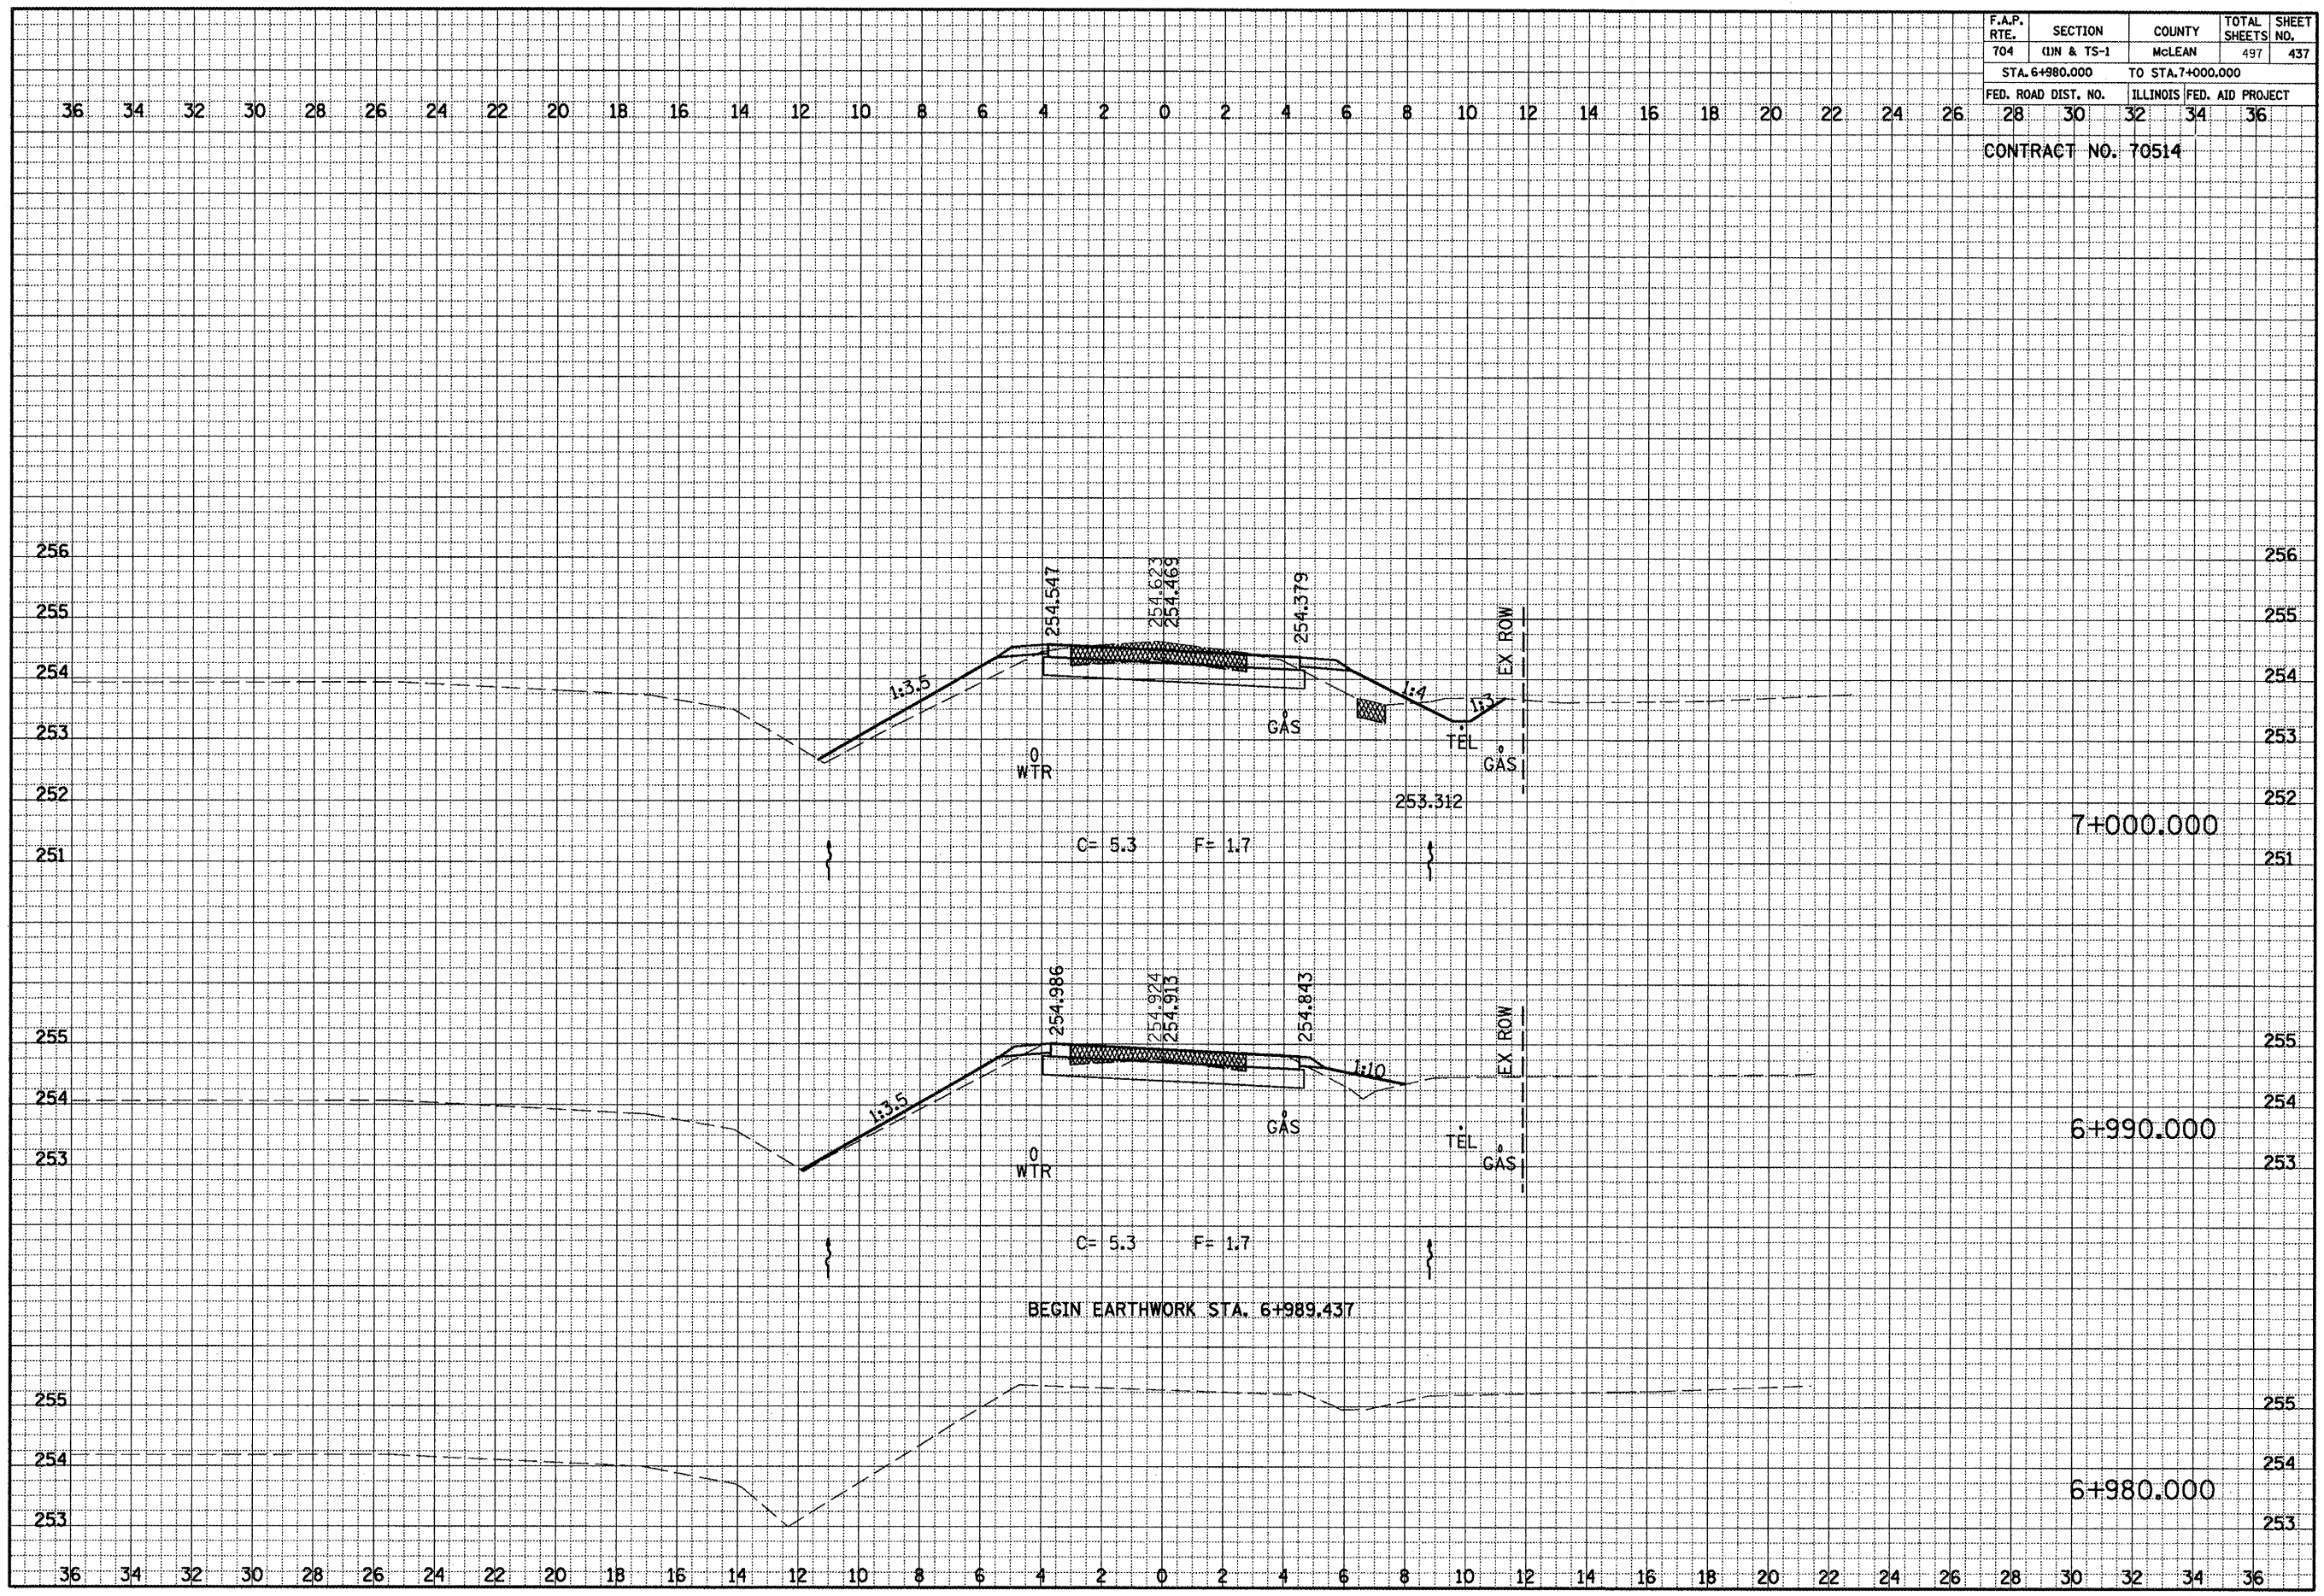

FINAL SURVEY BY DATE
 SURVEYED BY DATE
 NOTE BOOK NO.
 TEMPLATE AREA CHECKED
 AREAS CHECKED

ORIGINAL SURVEY BY DATE
 SURVEYED BY DATE
 NOTE BOOK NO.
 TEMPLATE AREA CHECKED
 AREAS CHECKED

GREENWOOD AVE. CROSS SECTIONS, STA. 6+980.000 TO STA. 7+000.000