


F.A.P. RTE.	SECTION	COUNTY	TOTAL SHEETS	SHEET NO.
704	QIN & TS-1	McLEAN	497	440
STA. 7+070.000 TO STA. 7+090.000				
FED. ROAD DIST. NO. 28		ILLINOIS FED. AID PROJECT 30 32 34 36		

CONTRACT NO. 70514

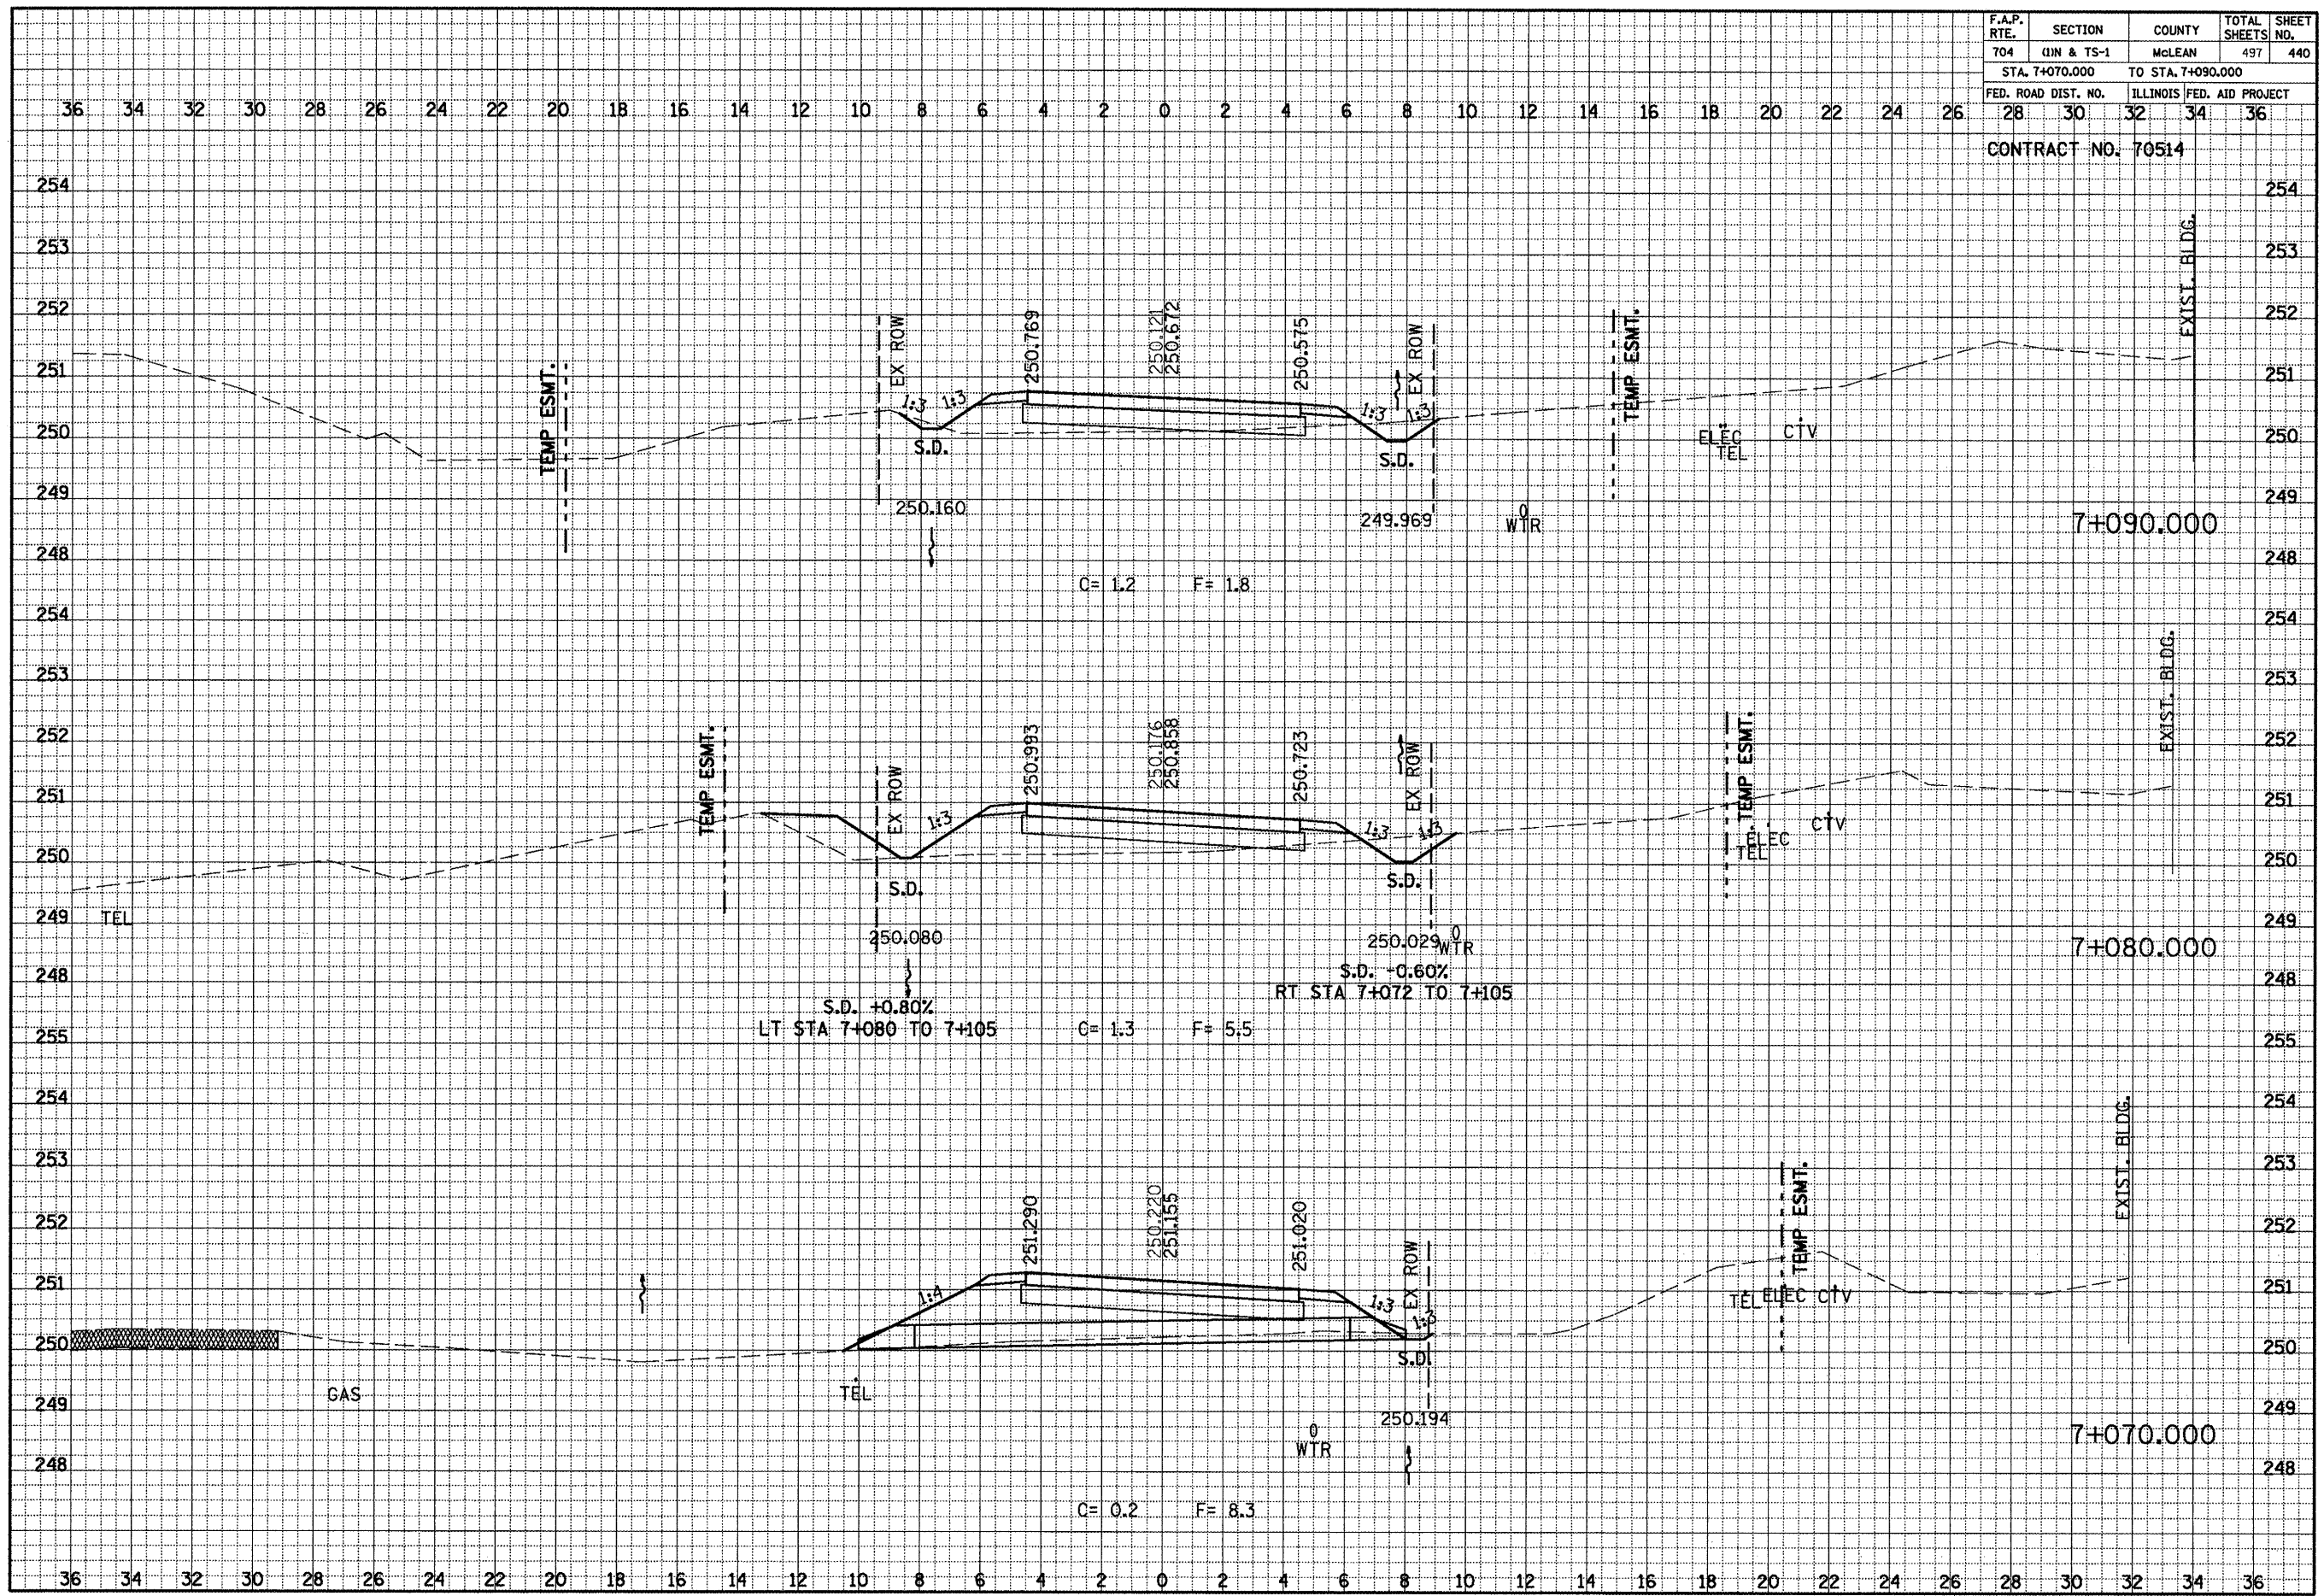

DATE _____
 BY _____
 FINISHED SURVEY _____
 SURVEY _____
 NOTE BOOK _____
 TEMPLATE _____
 AREAS _____
 CHECKED _____

DATE _____
 BY _____
 ORIGINAL SURVEY _____
 SURVEY _____
 NOTE BOOK _____
 TEMPLATE _____
 AREAS _____
 CHECKED _____

GREENWOOD AVE. CROSS SECTIONS, STA. 7+070.000 TO STA. 7+090.000