


| F.A.P. RTE. | SECTION | COUNTY | TOTAL SHEETS | SHEET NO. |
|------------------------|------------|------------------------------------|--------------|-----------|
| 704 | GIN & TS-1 | MCLEAN | 497 | 441 |
| STA. 7+100.000 | | TO STA. 7+120.000 | | |
| FED. ROAD DIST. NO. 28 | | ILLINOIS FED. AID PROJECT 32 34 36 | | |
| CONTRACT NO. 70514 | | | | |

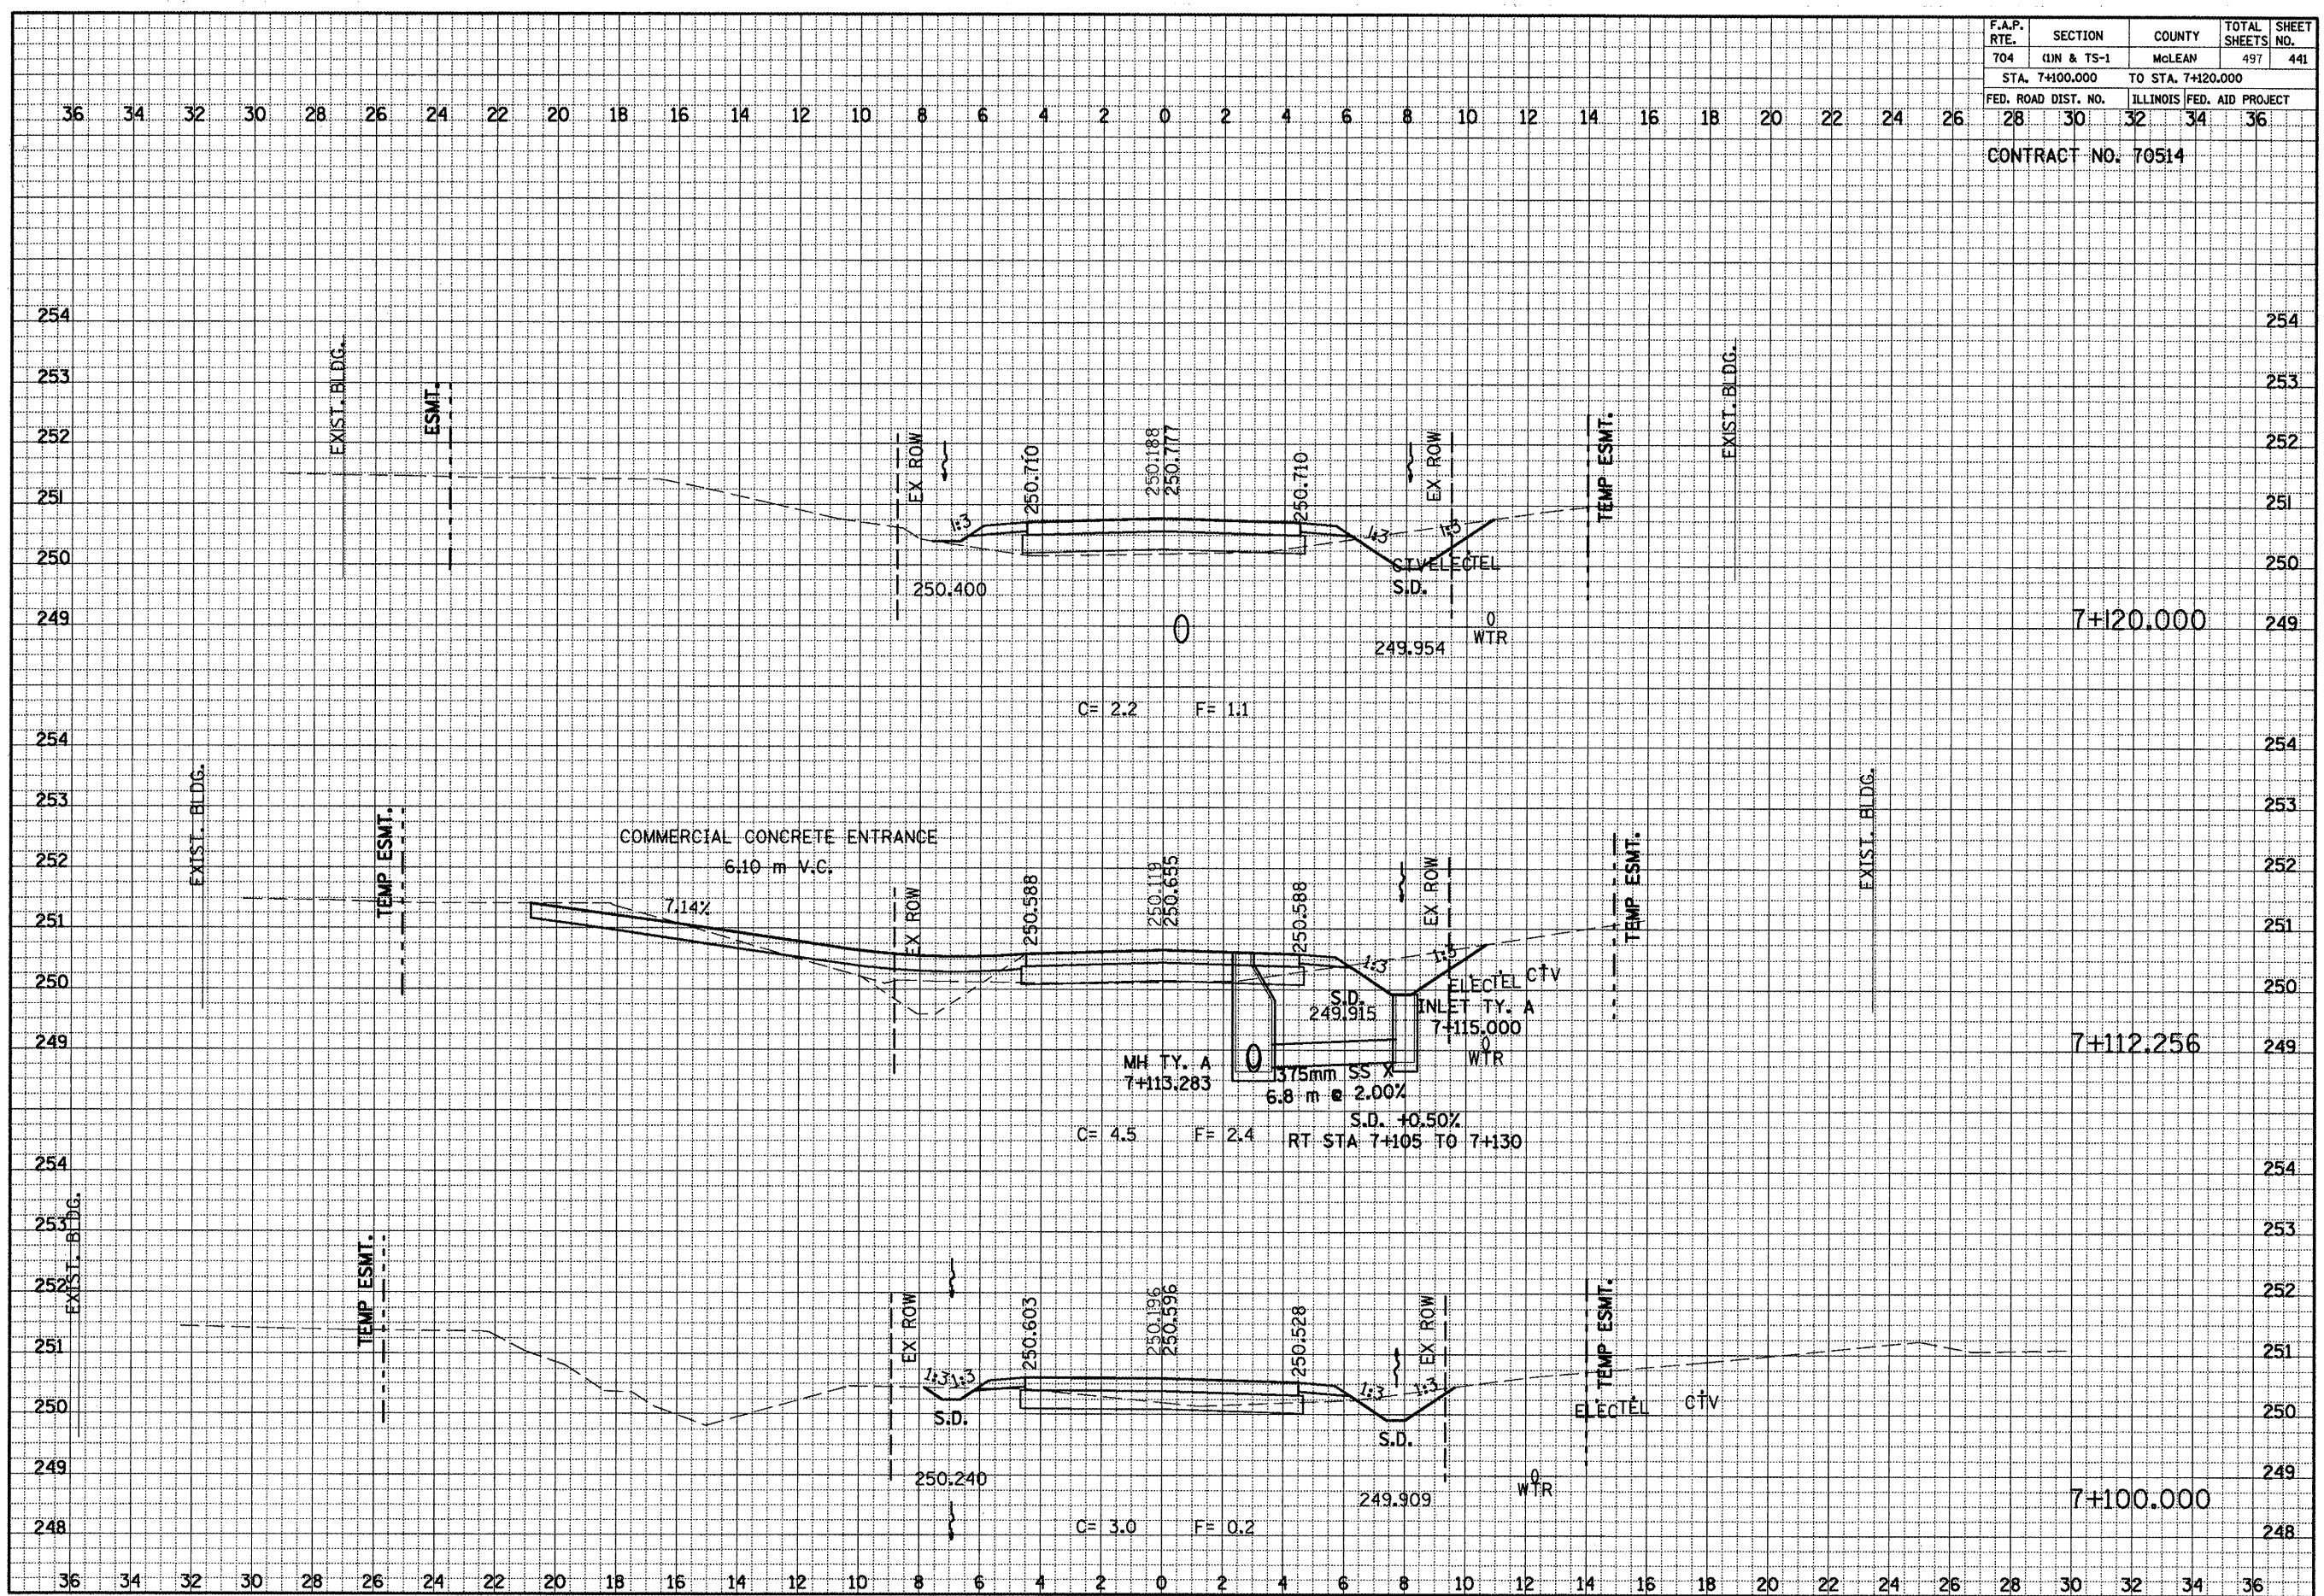

FINAL SURVEY BY: _____ DATE: _____
 SURVEYED BY: _____
 NOTE BOOK NO.: _____
 AREAS CHECKED: _____

ORIGINAL SURVEY BY: _____ DATE: _____
 SURVEYED BY: _____
 NOTE BOOK NO.: _____
 AREAS CHECKED: _____

GREENWOOD AVE. CROSS SECTIONS, STA. 7+100.000 TO STA. 7+120.000