

F.A.P. RTE.	SECTION	COUNTY	TOTAL SHEETS	SHEET NO.
704	GIN & TS-1	McLEAN	497	442
STA. 7+130.000 TO STA. 7+145.339				
FED. ROAD DIST. NO.		ILLINOIS FED. AID PROJECT		
28		30 32 34 36		

CONTRACT NO. 70514

BY _____ DATE _____

ORIGINAL SURVEY _____

FINAL SURVEY _____

NOTE BOOK _____

AREAS CHECKED _____

NO. _____

BY _____ DATE _____


ORIGINAL SURVEY _____

FINAL SURVEY _____

NOTE BOOK _____

AREAS CHECKED _____

NO. _____

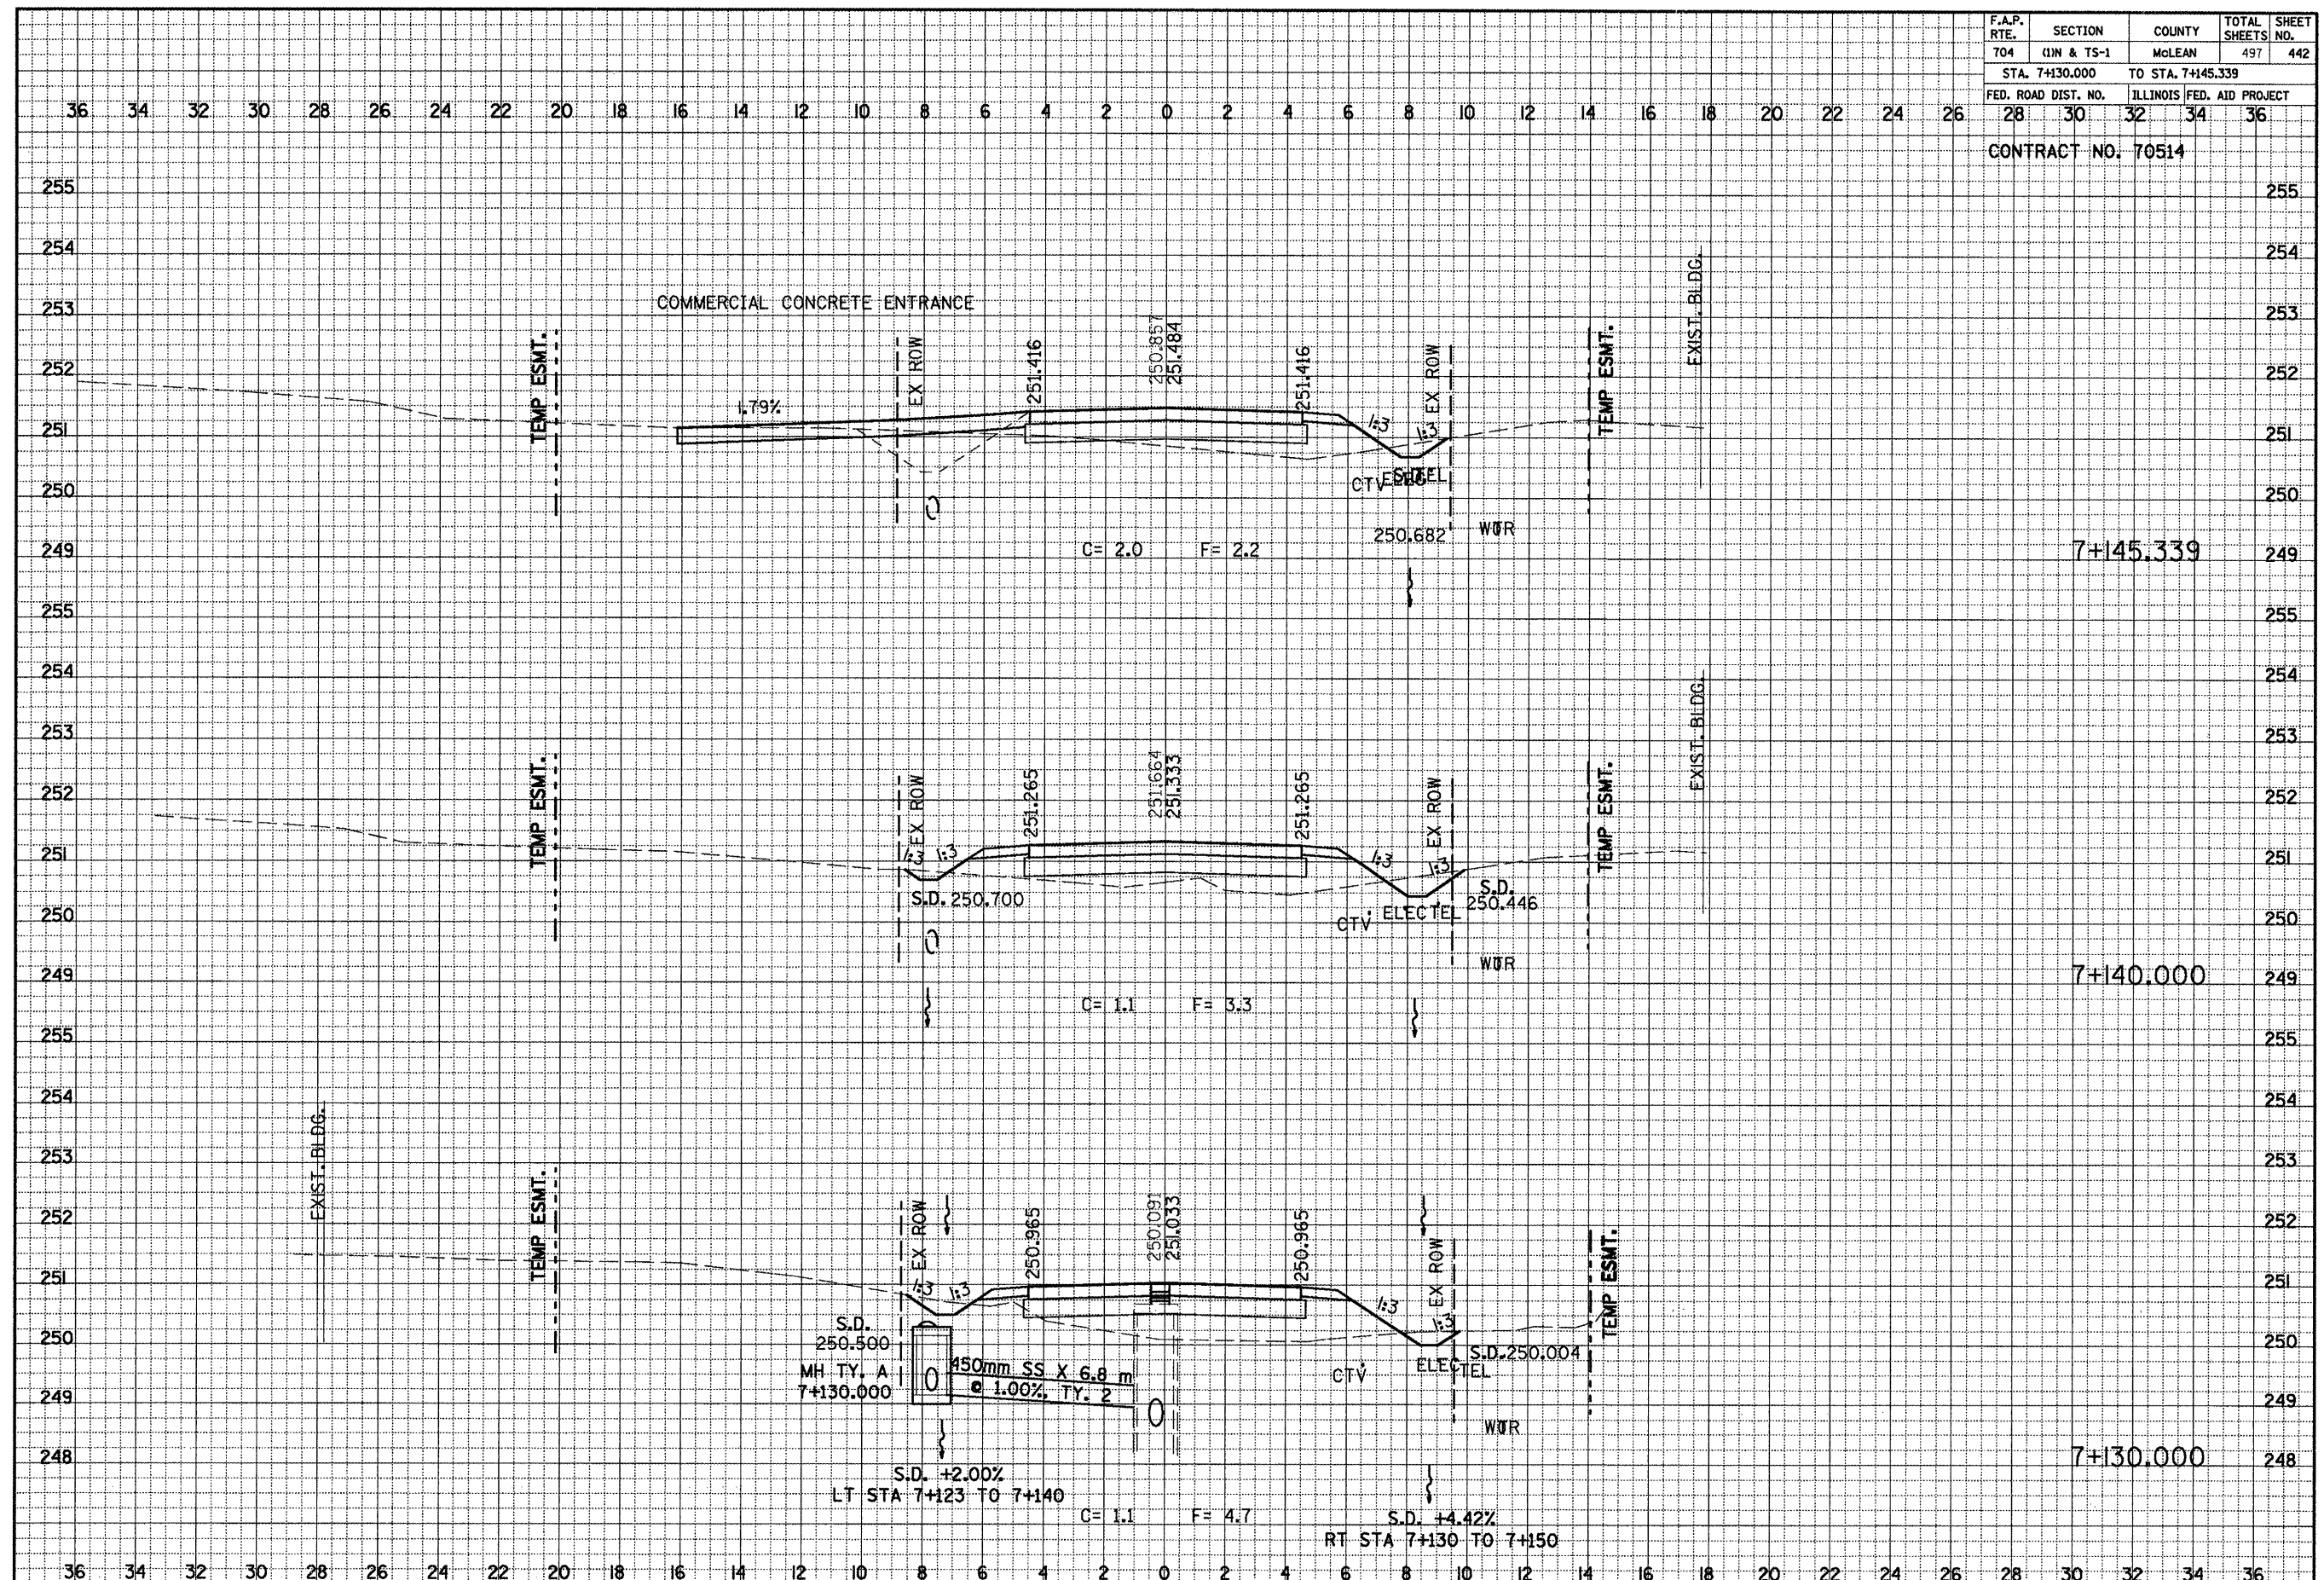

GREENWOOD AVE. CROSS SECTIONS, STA. 7+130.000 TO STA. 7+145.339