


F.A.P. RTE.	SECTION	COUNTY	TOTAL SHEETS	SHEET NO.
704	(1)N & TS-1	McLEAN	497	444
STA. 9+990		TO STA. 10+000		
FED. ROAD DIST. NO.	ILLINOIS	FED. AID PROJECT		
28	30	32	34	36
CONTRACT NO. 70514				

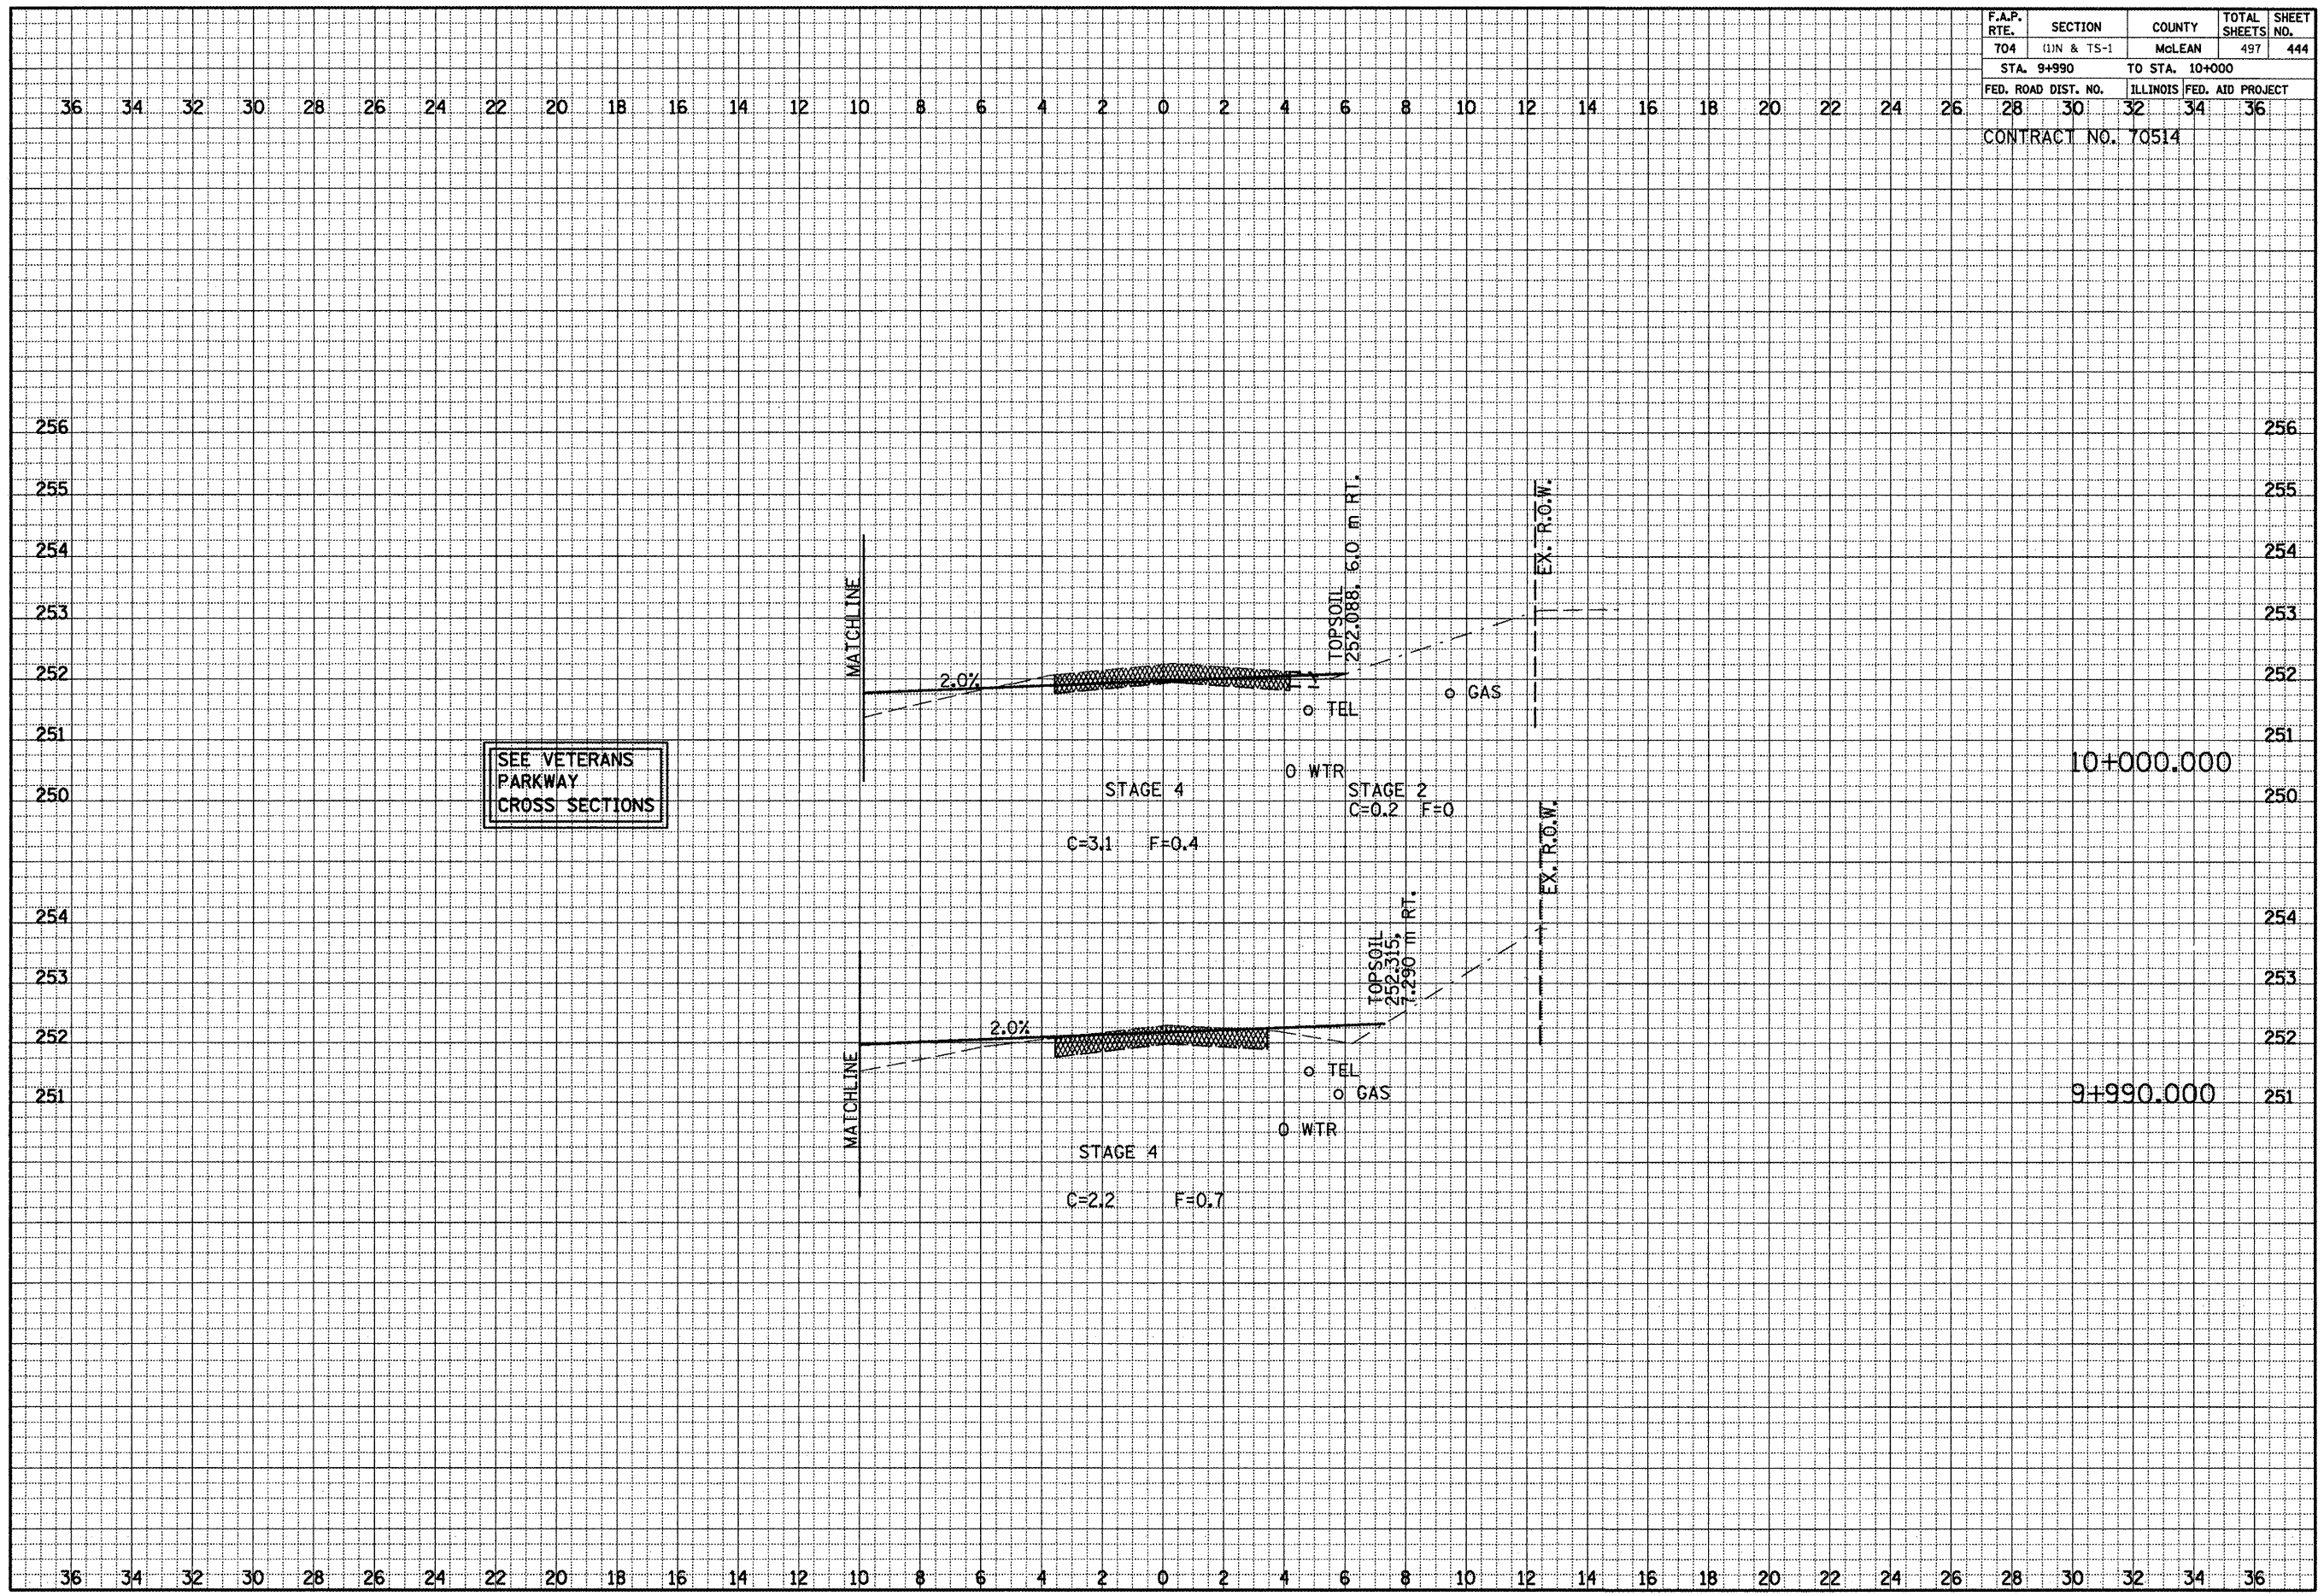

FINAL SURVEY NOTE BOOK NO. \_\_\_\_\_

DATE \_\_\_\_\_

BY \_\_\_\_\_

APPROVED \_\_\_\_\_

AREAS CHECKED \_\_\_\_\_

ORIGINAL SURVEY NOTE BOOK NO. \_\_\_\_\_

DATE \_\_\_\_\_

BY \_\_\_\_\_

APPROVED \_\_\_\_\_

AREAS CHECKED \_\_\_\_\_

GREENWOOD AVE. CROSS SECTIONS, STA. 9+990.000 TO STA. 10+000.000