


F.A.P. RTE.	SECTION	COUNTY	TOTAL SHEETS	SHEET NO.
704	(1)N & TS-1	McLEAN	497	446
STA. 10+040		TO STA. 10+060		
FED. ROAD DIST. NO.	ILLINOIS	FED. AID PROJECT		
28	30	32	34	36
CONTRACT NO. 70514				

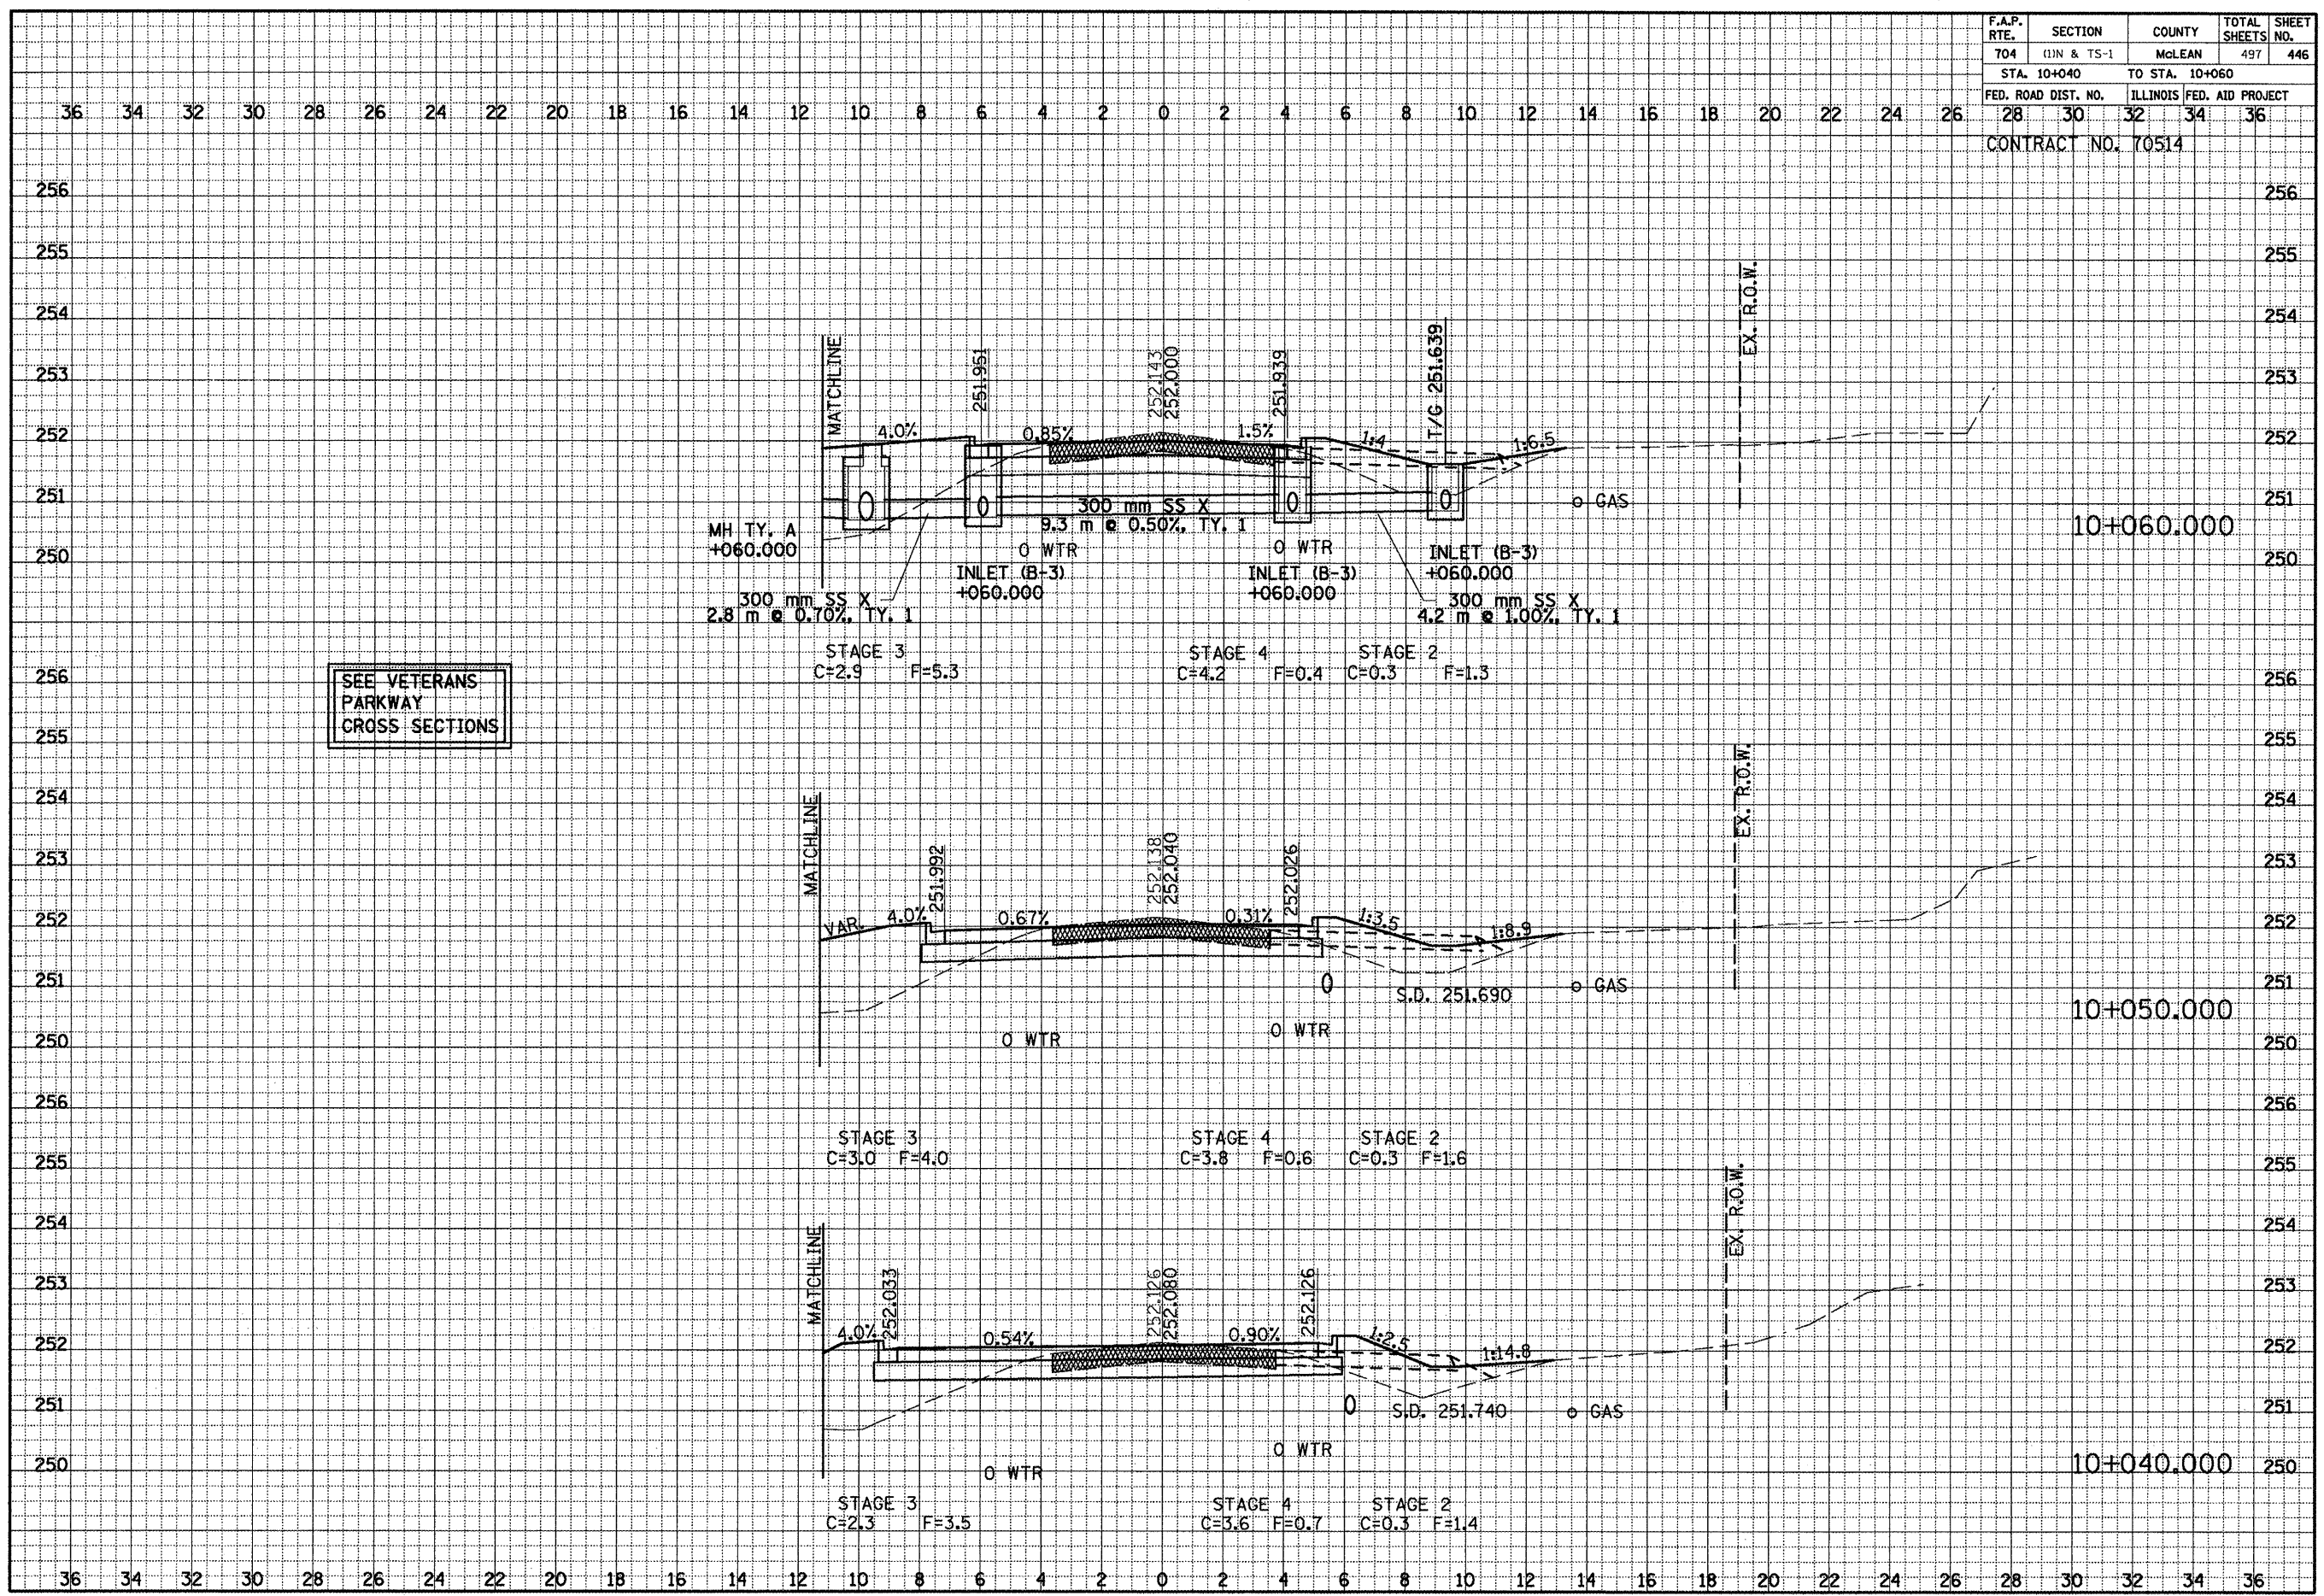

SEE VETERANS PARKWAY CROSS SECTIONS

GREENWOOD AVE. CROSS SECTIONS, STA. 10+040.000 TO STA. 10+060.000

DATE _____ BY _____

FINAL SURVEY _____

NOTE BOOK _____

AREAS CHECKED _____

NO. _____

DATE _____ BY _____

ORIGINAL SURVEY _____

NOTE BOOK _____

AREAS CHECKED _____

NO. _____