


F.A.P. RTE.	SECTION	COUNTY	TOTAL SHEETS	SHEET NO.
704	(11N & TS-1	McLEAN	497	447
STA. 10+070		TO STA. 10+094.778		
FED. ROAD DIST. NO.		ILLINOIS FED. AID PROJECT		
28		30 32 34 36		
CONTRACT NO. 70514				

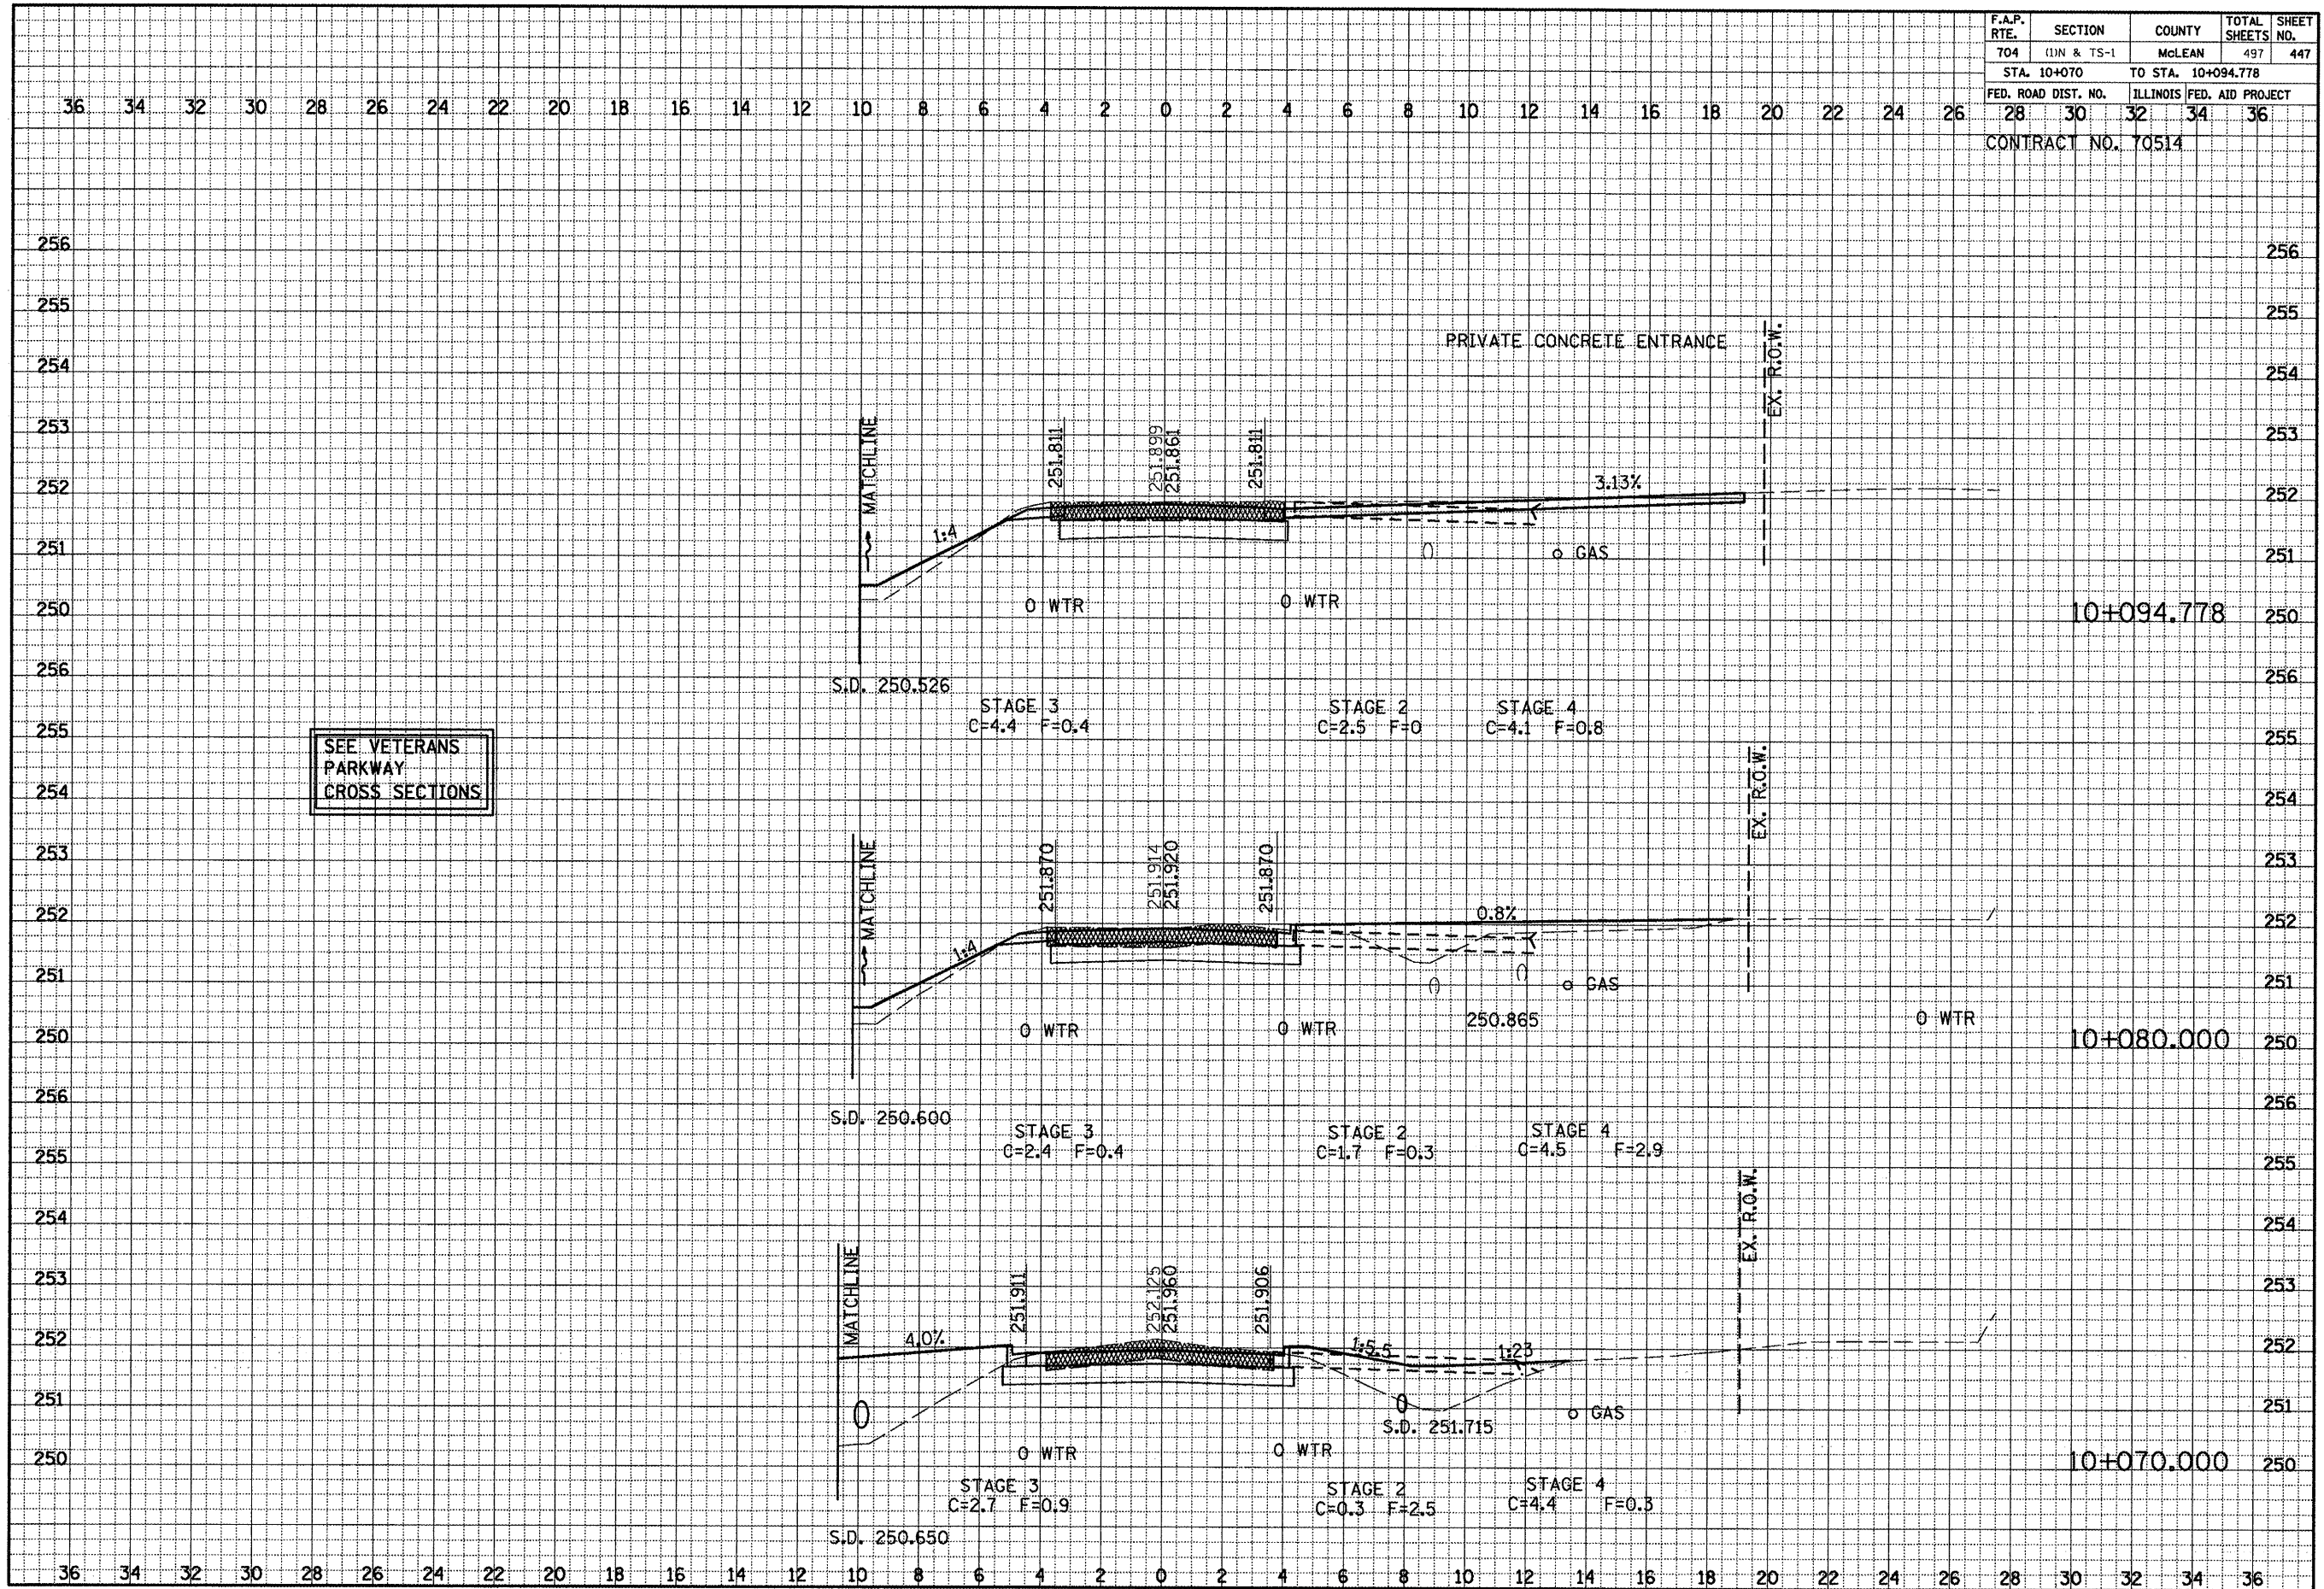

SEE VETERANS
PARKWAY
CROSS SECTIONS

DATE: _____
BY: _____
SURVEYED: _____
NOTE BOOK NO. _____
AREAS CHECKED: _____
REVISIONS CHECKED: _____

DATE: _____
BY: _____
SURVEYED: _____
NOTE BOOK NO. _____
AREAS CHECKED: _____
REVISIONS CHECKED: _____

GREENWOOD AVE. CROSS SECTIONS, STA. 10+070.000 TO STA. 10+094.778