


F.A.P. RTE.	SECTION	COUNTY	TOTAL SHEETS	SHEET NO.
704	11N & TS-1	McLEAN	497	448
STA. 10+110		TO STA. 10+130		
FED. ROAD DIST. NO.		ILLINOIS FED. AID PROJECT		
28 30		32 34 36		
CONTRACT NO. 70514				

DATE	
BY	
APPROVED	
DESIGNED	
PLANNED	
NOTED	
AREAS	
CHECKED	
NO.	

DATE	
BY	
APPROVED	
DESIGNED	
PLANNED	
NOTED	
AREAS	
CHECKED	
NO.	

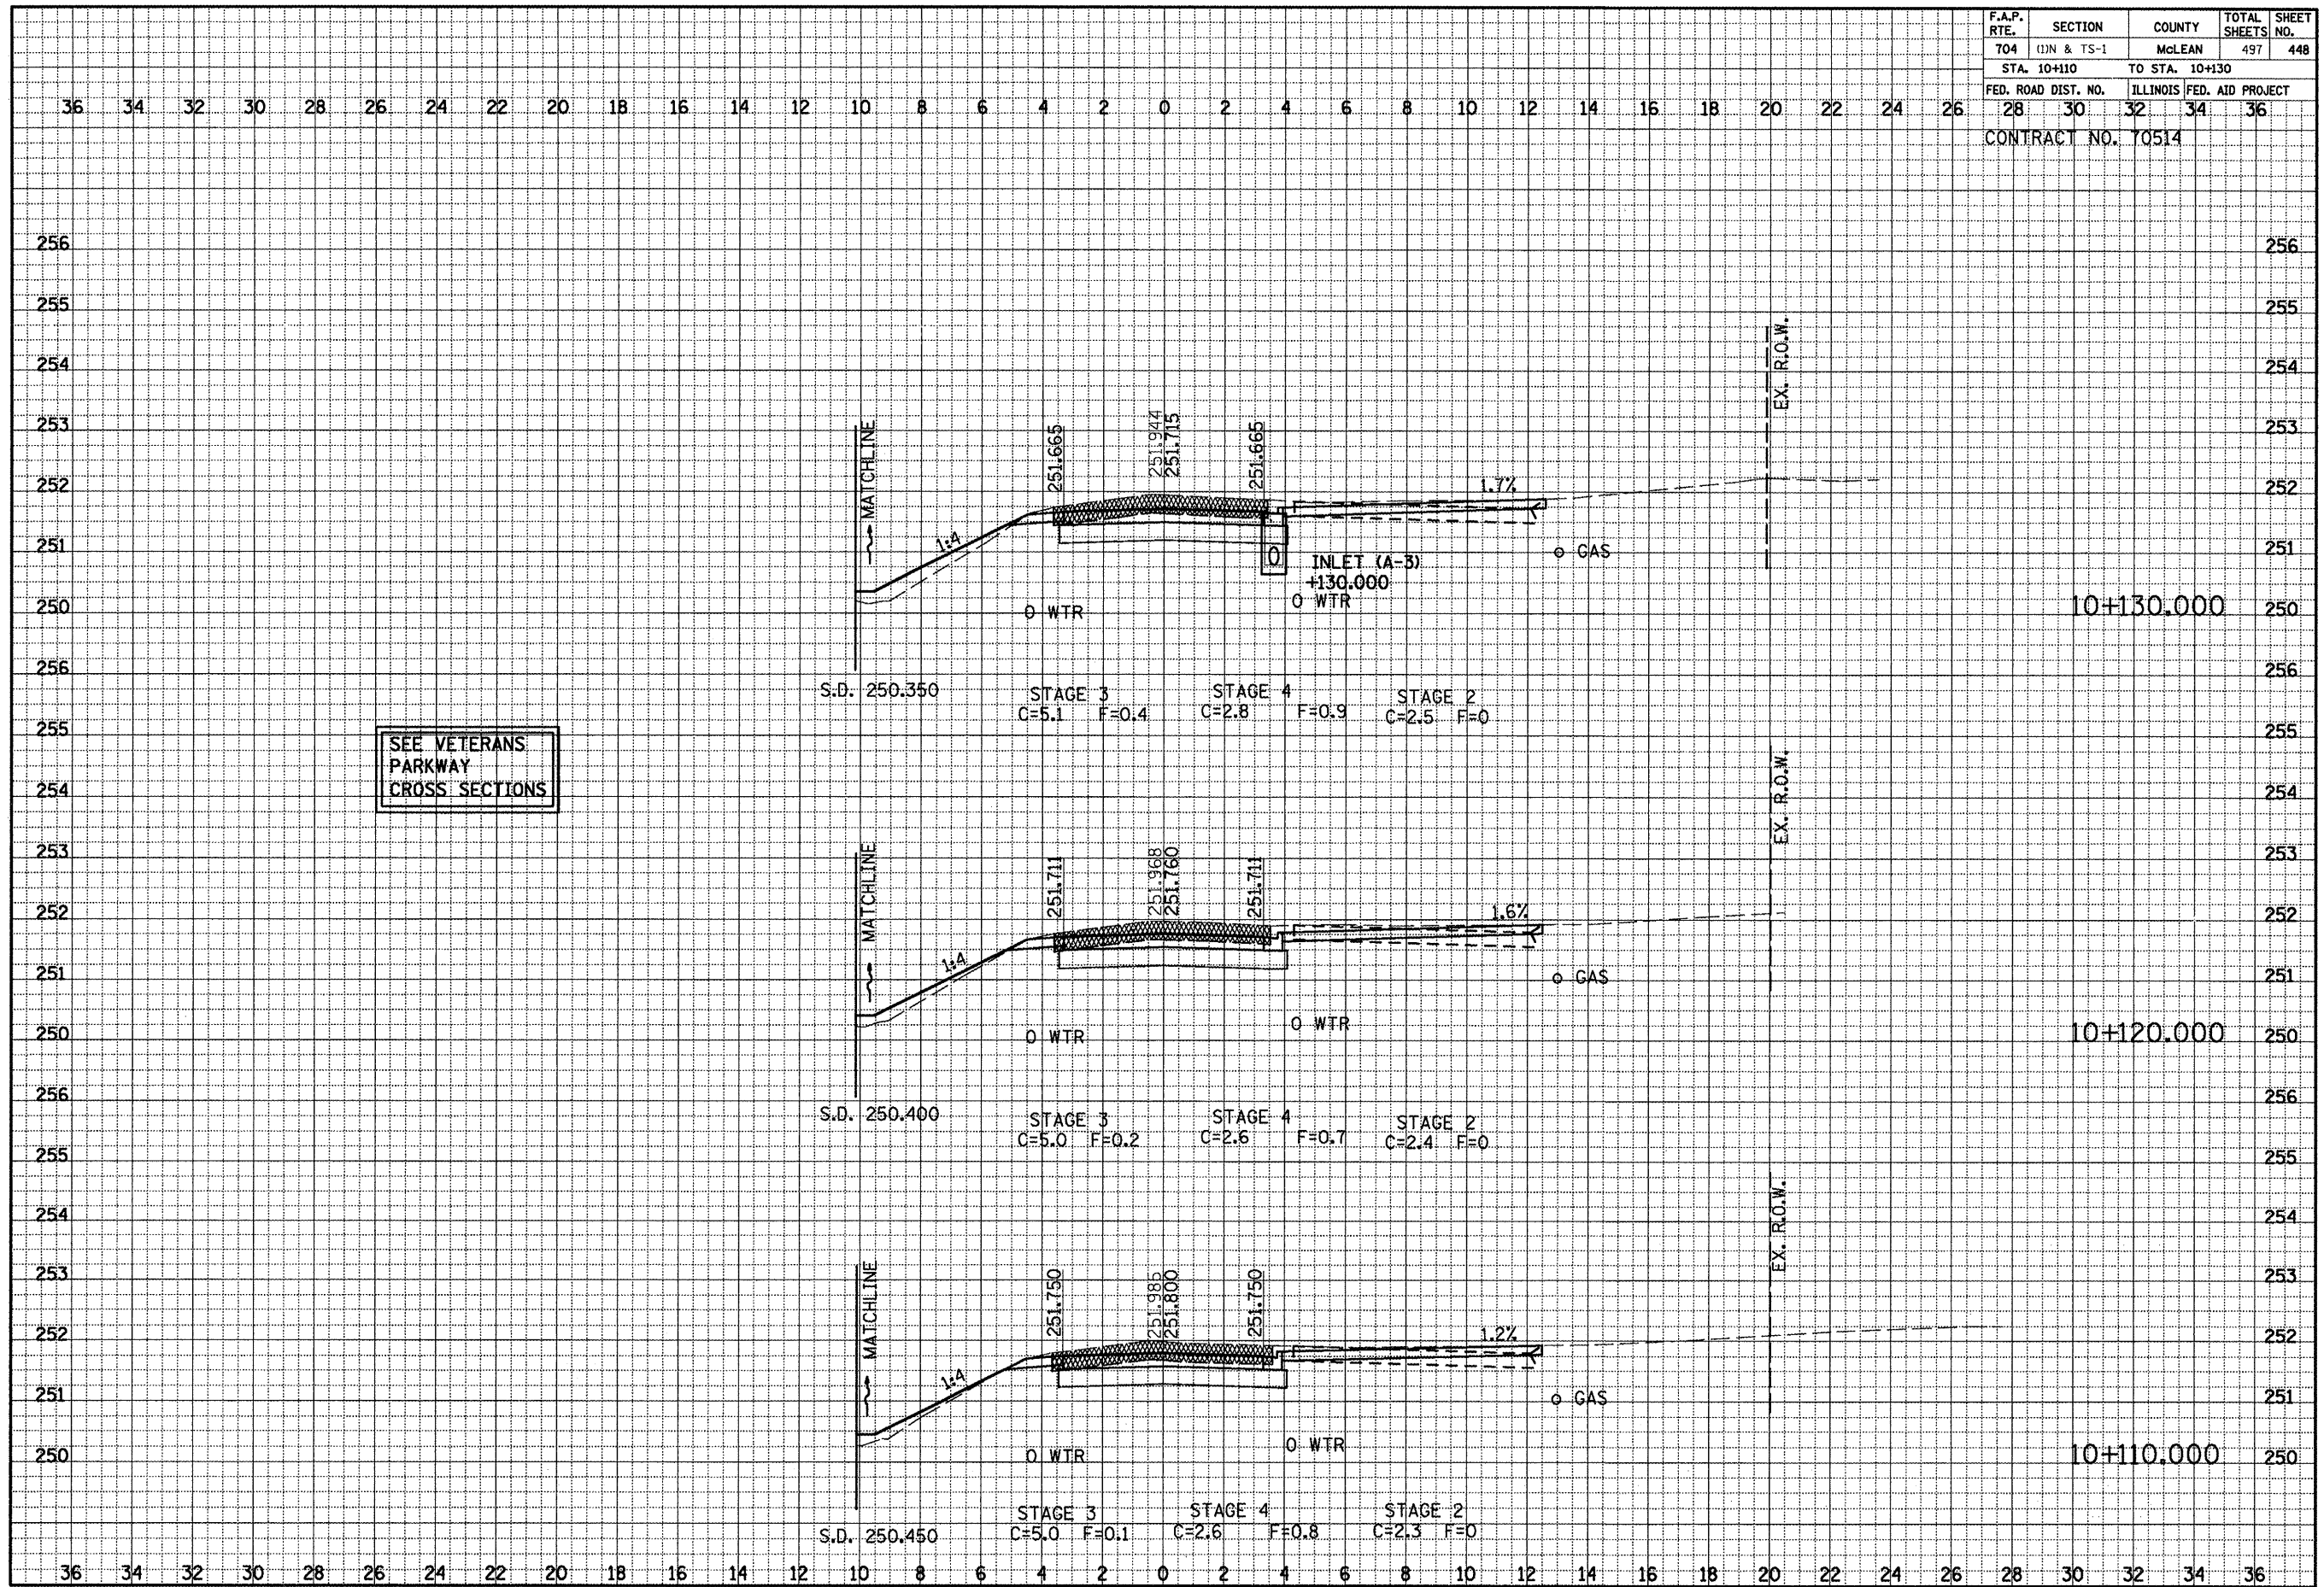

GREENWOOD AVE. CROSS SECTIONS, STA. 10+110.000 TO STA. 10+130.000