


F.A.P. RTE.	SECTION	COUNTY	TOTAL SHEETS	SHEET NO.
704	(1)N & TS-1	McLEAN	497	450
STA. 10+172.601		TO STA. 10+200		
FED. ROAD DIST. NO.		ILLINOIS	FED. AID PROJECT	
28		30	32	34
				36
CONTRACT NO. 70514				

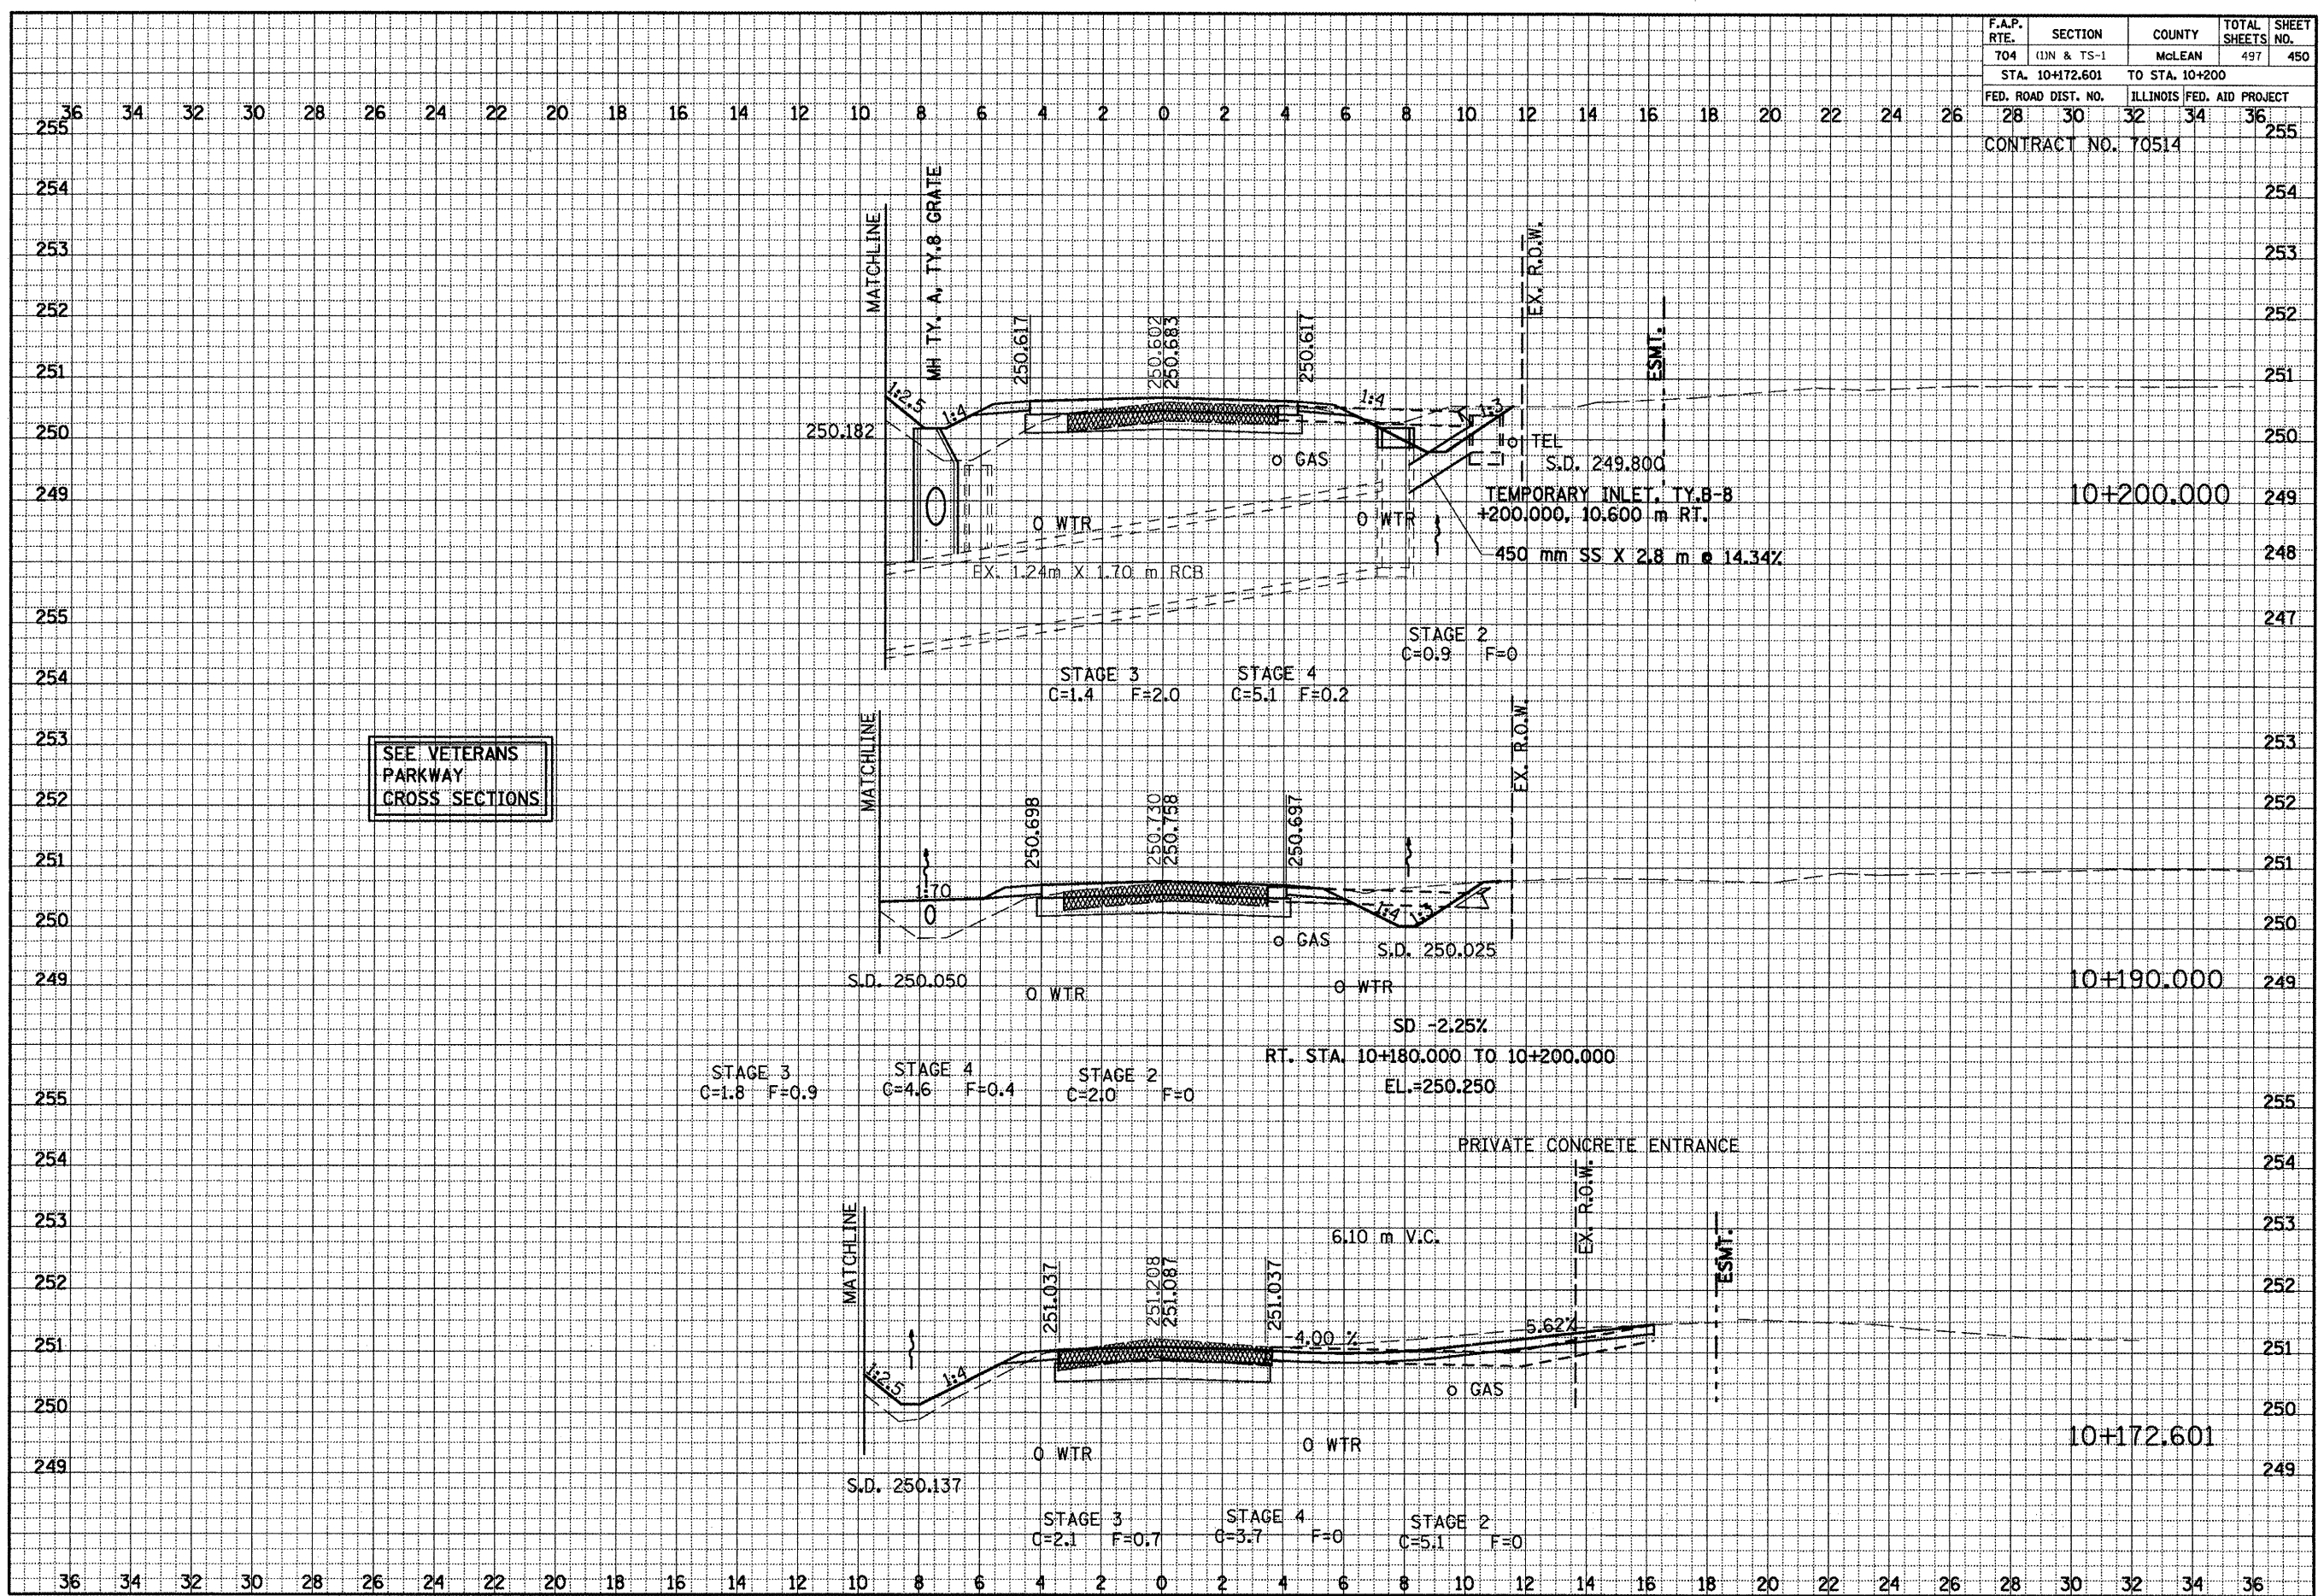

DATE _____
 BY _____
 SURVEYED _____
 SURVEY _____
 TEMPLATE _____
 AREAS _____
 CHECKED _____
 NO. _____

DATE _____
 BY _____
 ORIGINAL SURVEY _____
 SURVEY _____
 TEMPLATE _____
 AREAS _____
 CHECKED _____
 NO. _____

GREENWOOD AVE. CROSS SECTIONS, STA. 10+172.601 TO STA. 10+200.000