


F.A.P. RTE.	SECTION	COUNTY	TOTAL SHEETS	SHEET NO.
704	11N & TS-1	McLEAN	497	453
STA. 10+280		TO STA. 10+300		
FED. ROAD DIST. NO. 28		ILLINOIS FED. AID PROJECT 36		
CONTRACT NO. 70514				

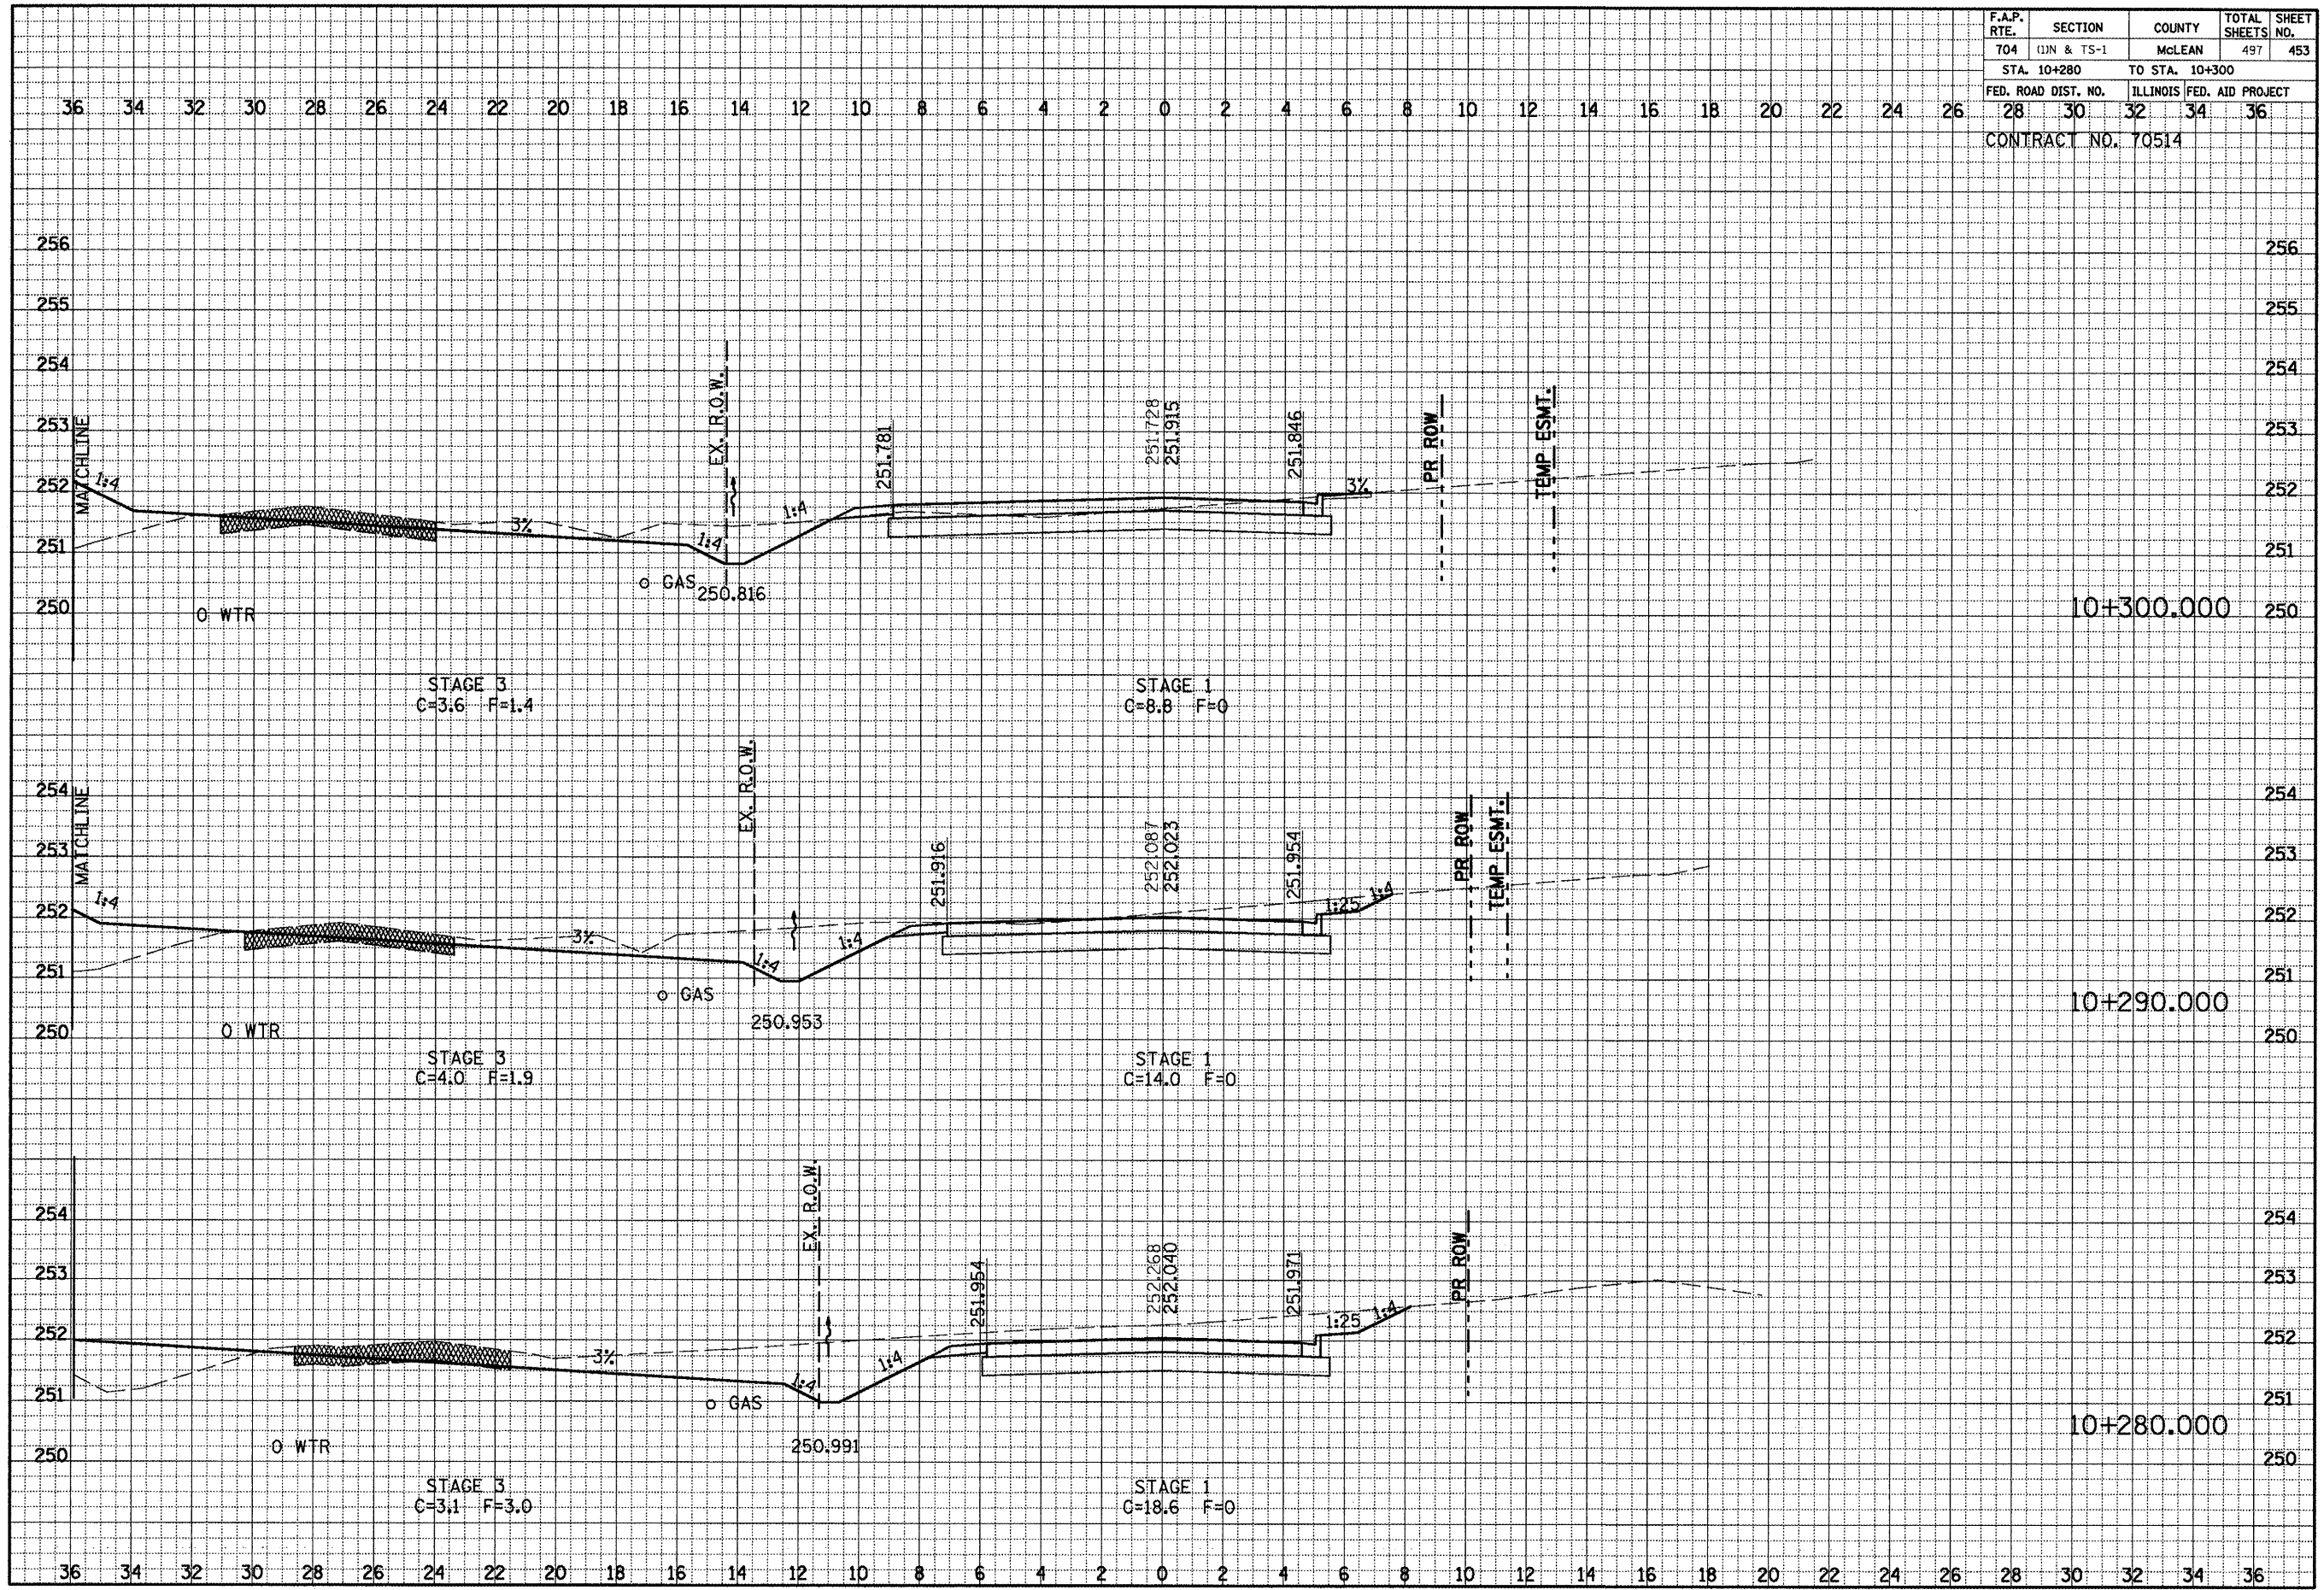

DATE: _____
 BY: _____
 SURVEYED: _____
 SURVEY: _____
 NOTE BOOK: _____
 TEMPLATE: _____
 AREAS CHECKED: _____

DATE: _____
 BY: _____
 SURVEYED: _____
 SURVEY: _____
 NOTE BOOK: _____
 TEMPLATE: _____
 AREAS CHECKED: _____

GREENWOOD AVE. CROSS SECTIONS, STA. 10+280.000 TO STA. 10+300.000