


F.A.P. RTE.	SECTION	COUNTY	TOTAL SHEETS	SHEET NO.
704	(1)N & TS-1	McLEAN	497	454
STA. 10+323.253		TO STA. 10+350		
FED. ROAD DIST. NO.		ILLINOIS FED. AID PROJECT		
28 30 32 34		36		
CONTRACT NO. 70514				

DATE _____
 BY _____
 SURVEYED _____
 SURVEY _____
 TEMPLATE _____
 AREAS CHECKED _____
 NOTE BOOK _____
 NO. _____

DATE _____
 BY _____
 SURVEYED _____
 SURVEY _____
 TEMPLATE _____
 AREAS CHECKED _____
 NOTE BOOK _____
 NO. _____

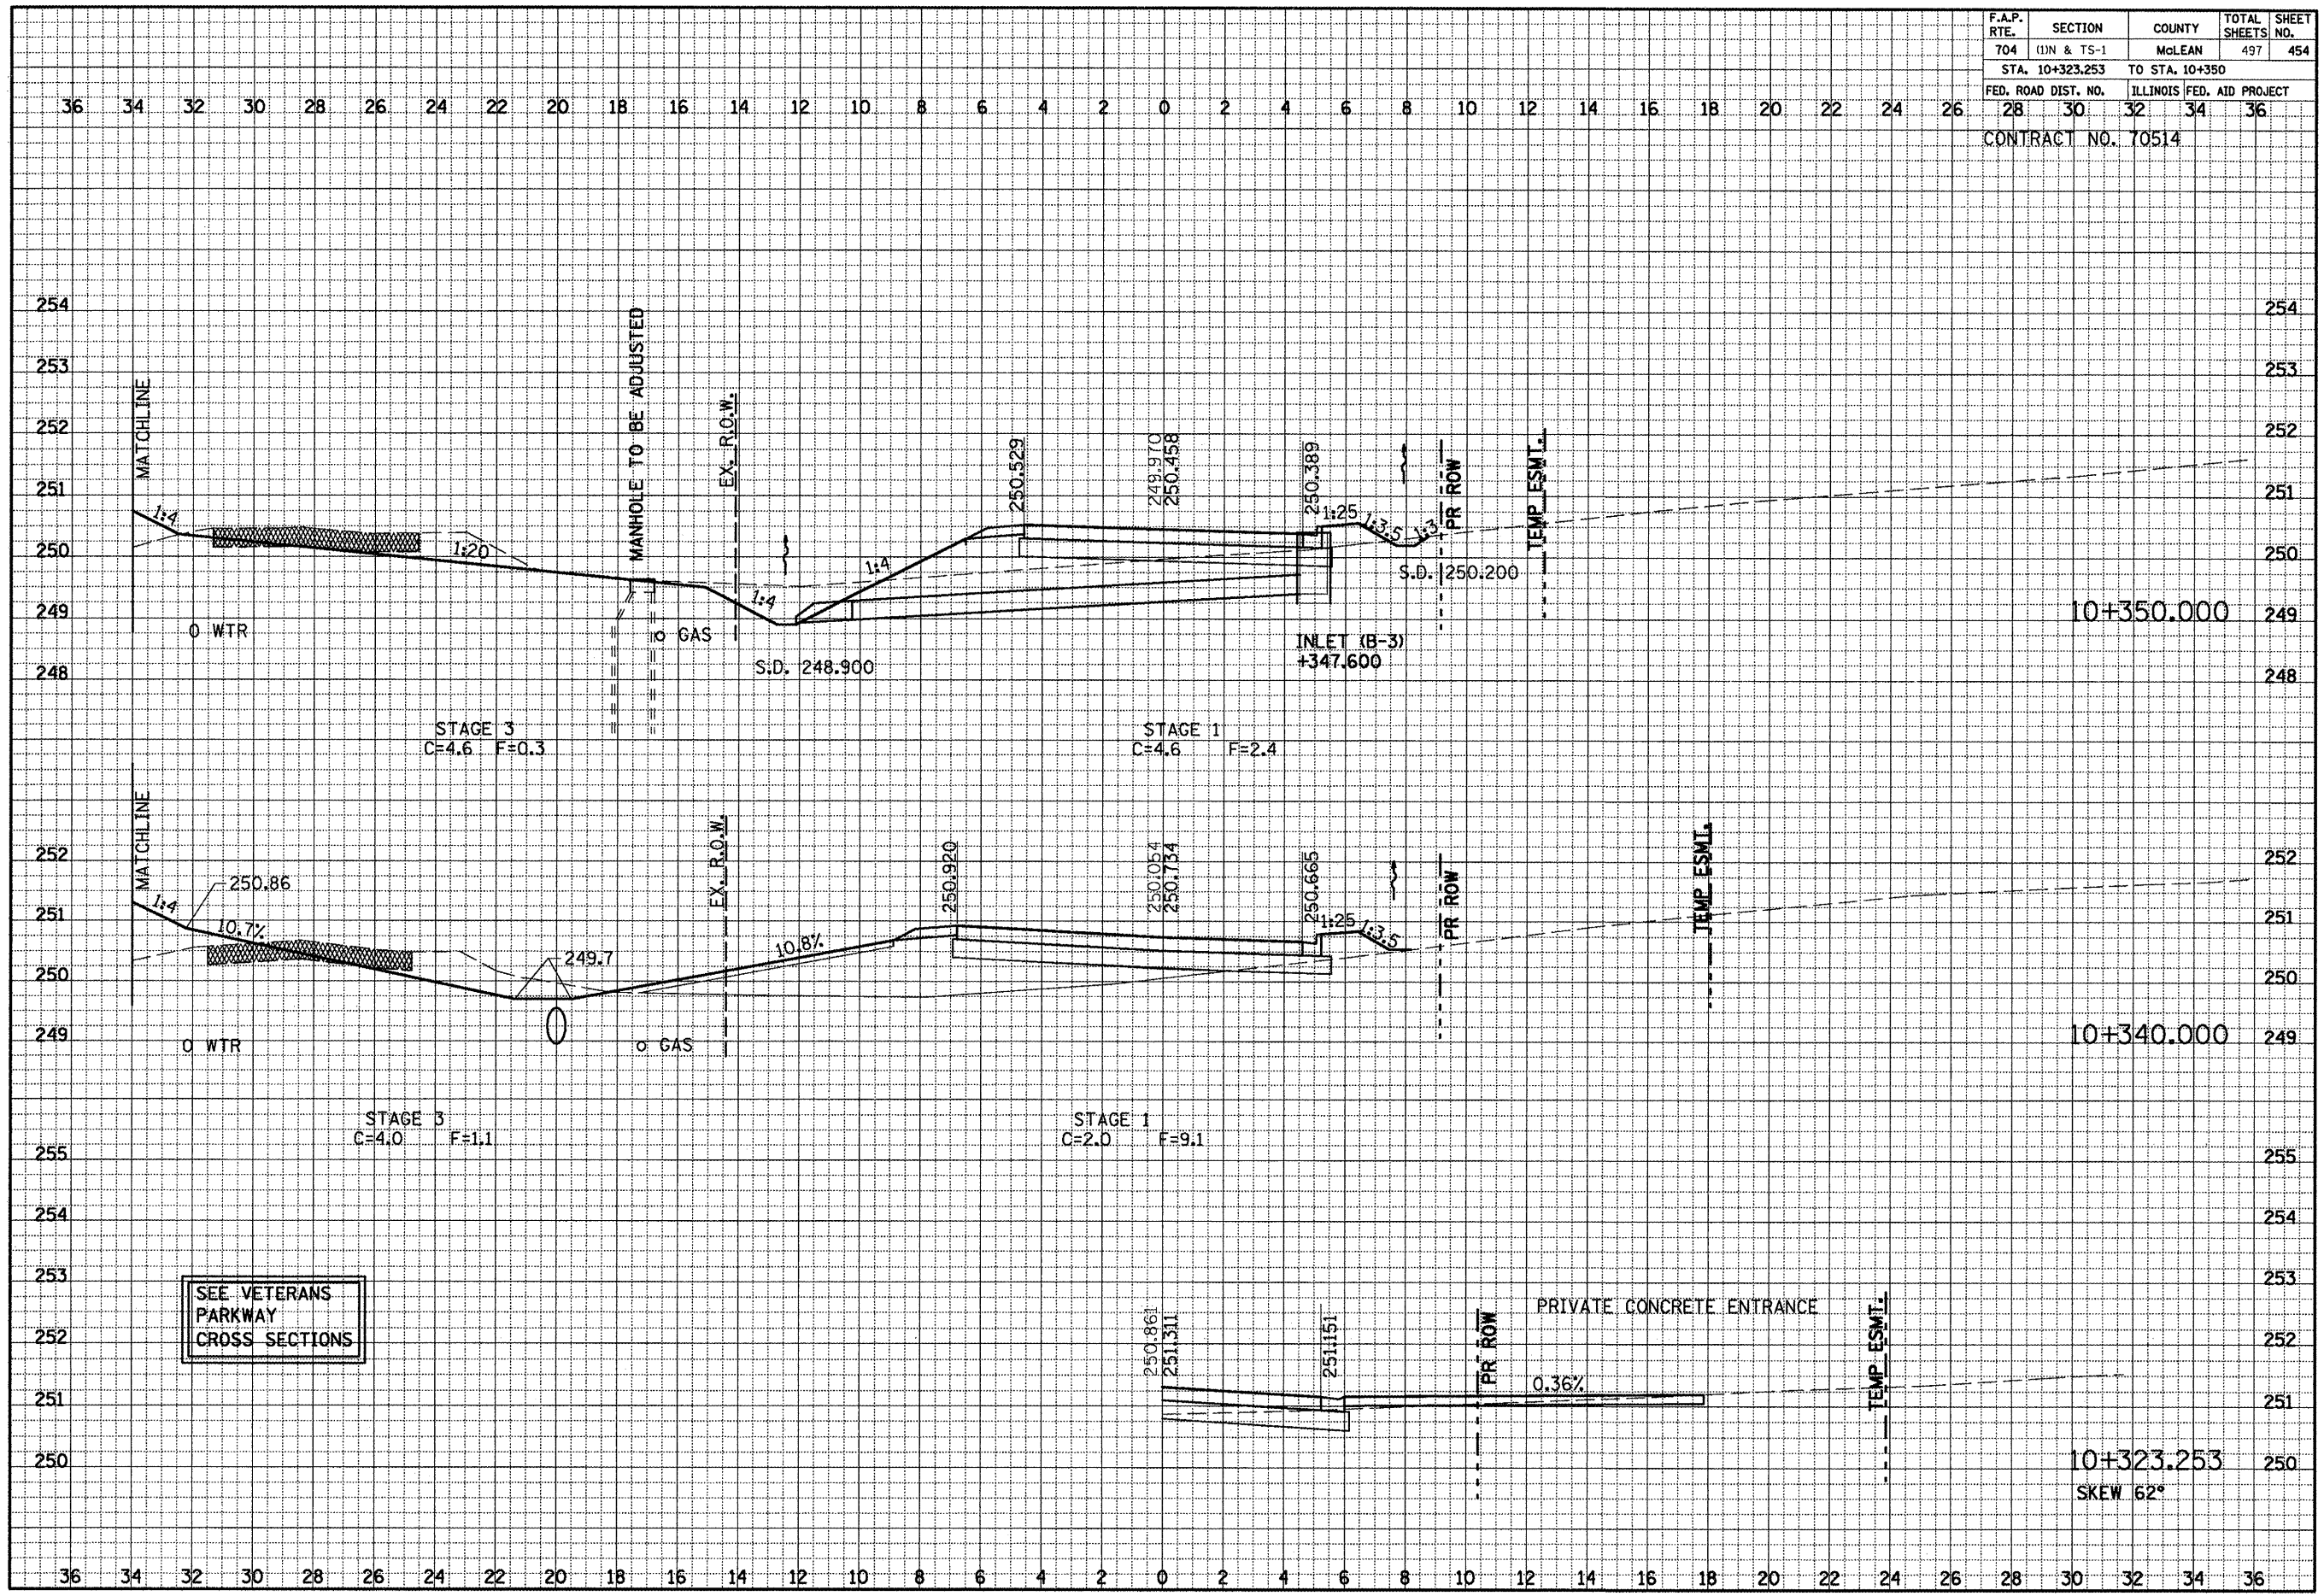

GREENWOOD AVE. CROSS SECTIONS, STA. 10+323.253 TO STA. 10+350.000