


F.A.P. RTE.	SECTION	COUNTY	TOTAL SHEETS	SHEET NO.
704	(DN & TS-1)	McLEAN	497	455
STA. 10+360		TO STA. 10+380		
FED. ROAD DIST. NO.		ILLINOIS FED. AID PROJECT		
28 30		32 34 36		
CONTRACT NO. 70514				

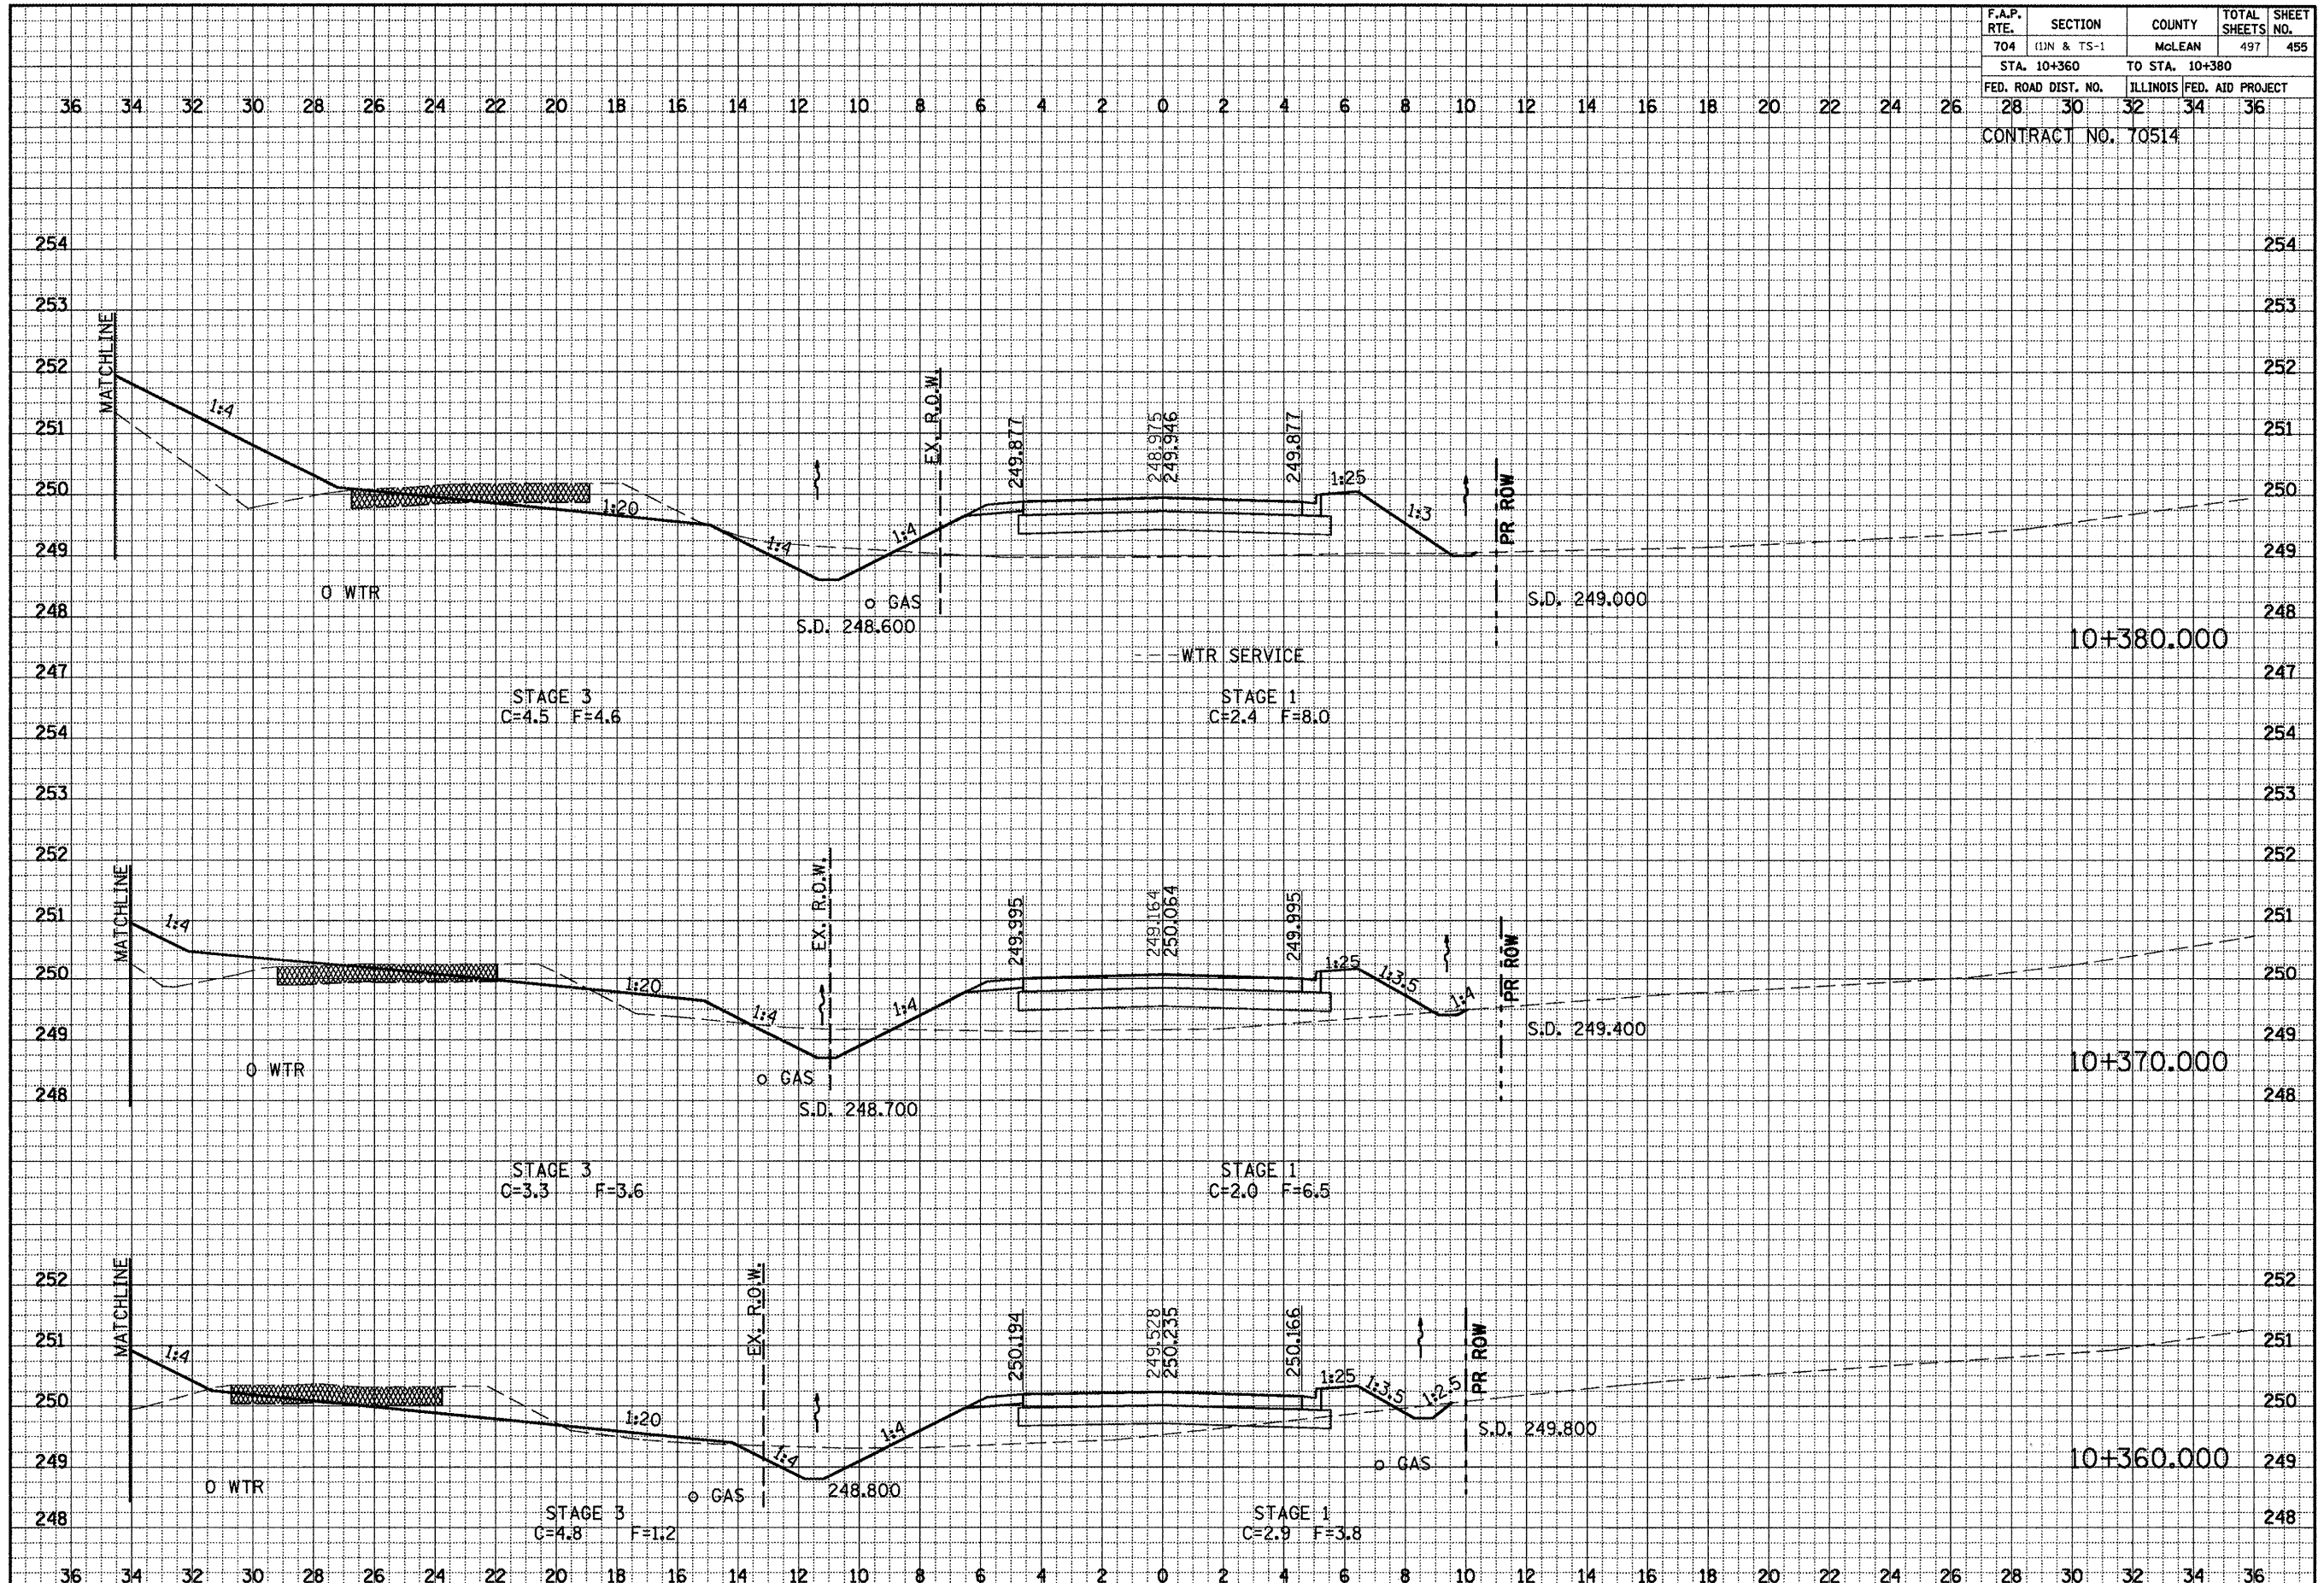

DATE _____ BY _____

ORIGINAL SURVEY _____
 SURVEYED _____
 NOTE BOOK _____
 TEMPLATE _____
 AREAS _____
 CHECKED _____

DATE _____ BY _____

ORIGINAL SURVEY _____
 SURVEYED _____
 NOTE BOOK _____
 TEMPLATE _____
 AREAS _____
 CHECKED _____

GREENWOOD AVE. CROSS SECTIONS, STA. 10+360.000 TO STA. 10+380.000