


F.A.P. RTE.	SECTION	COUNTY	TOTAL SHEETS	SHEET NO.
704	(1)N & TS-1	McLEAN	497	457
STA. 10+420		TO STA. 10+430		
FED. ROAD DIST. NO.		ILLINOIS FED. AID PROJECT		
28 30		32 34 36		
CONTRACT NO. 70514				

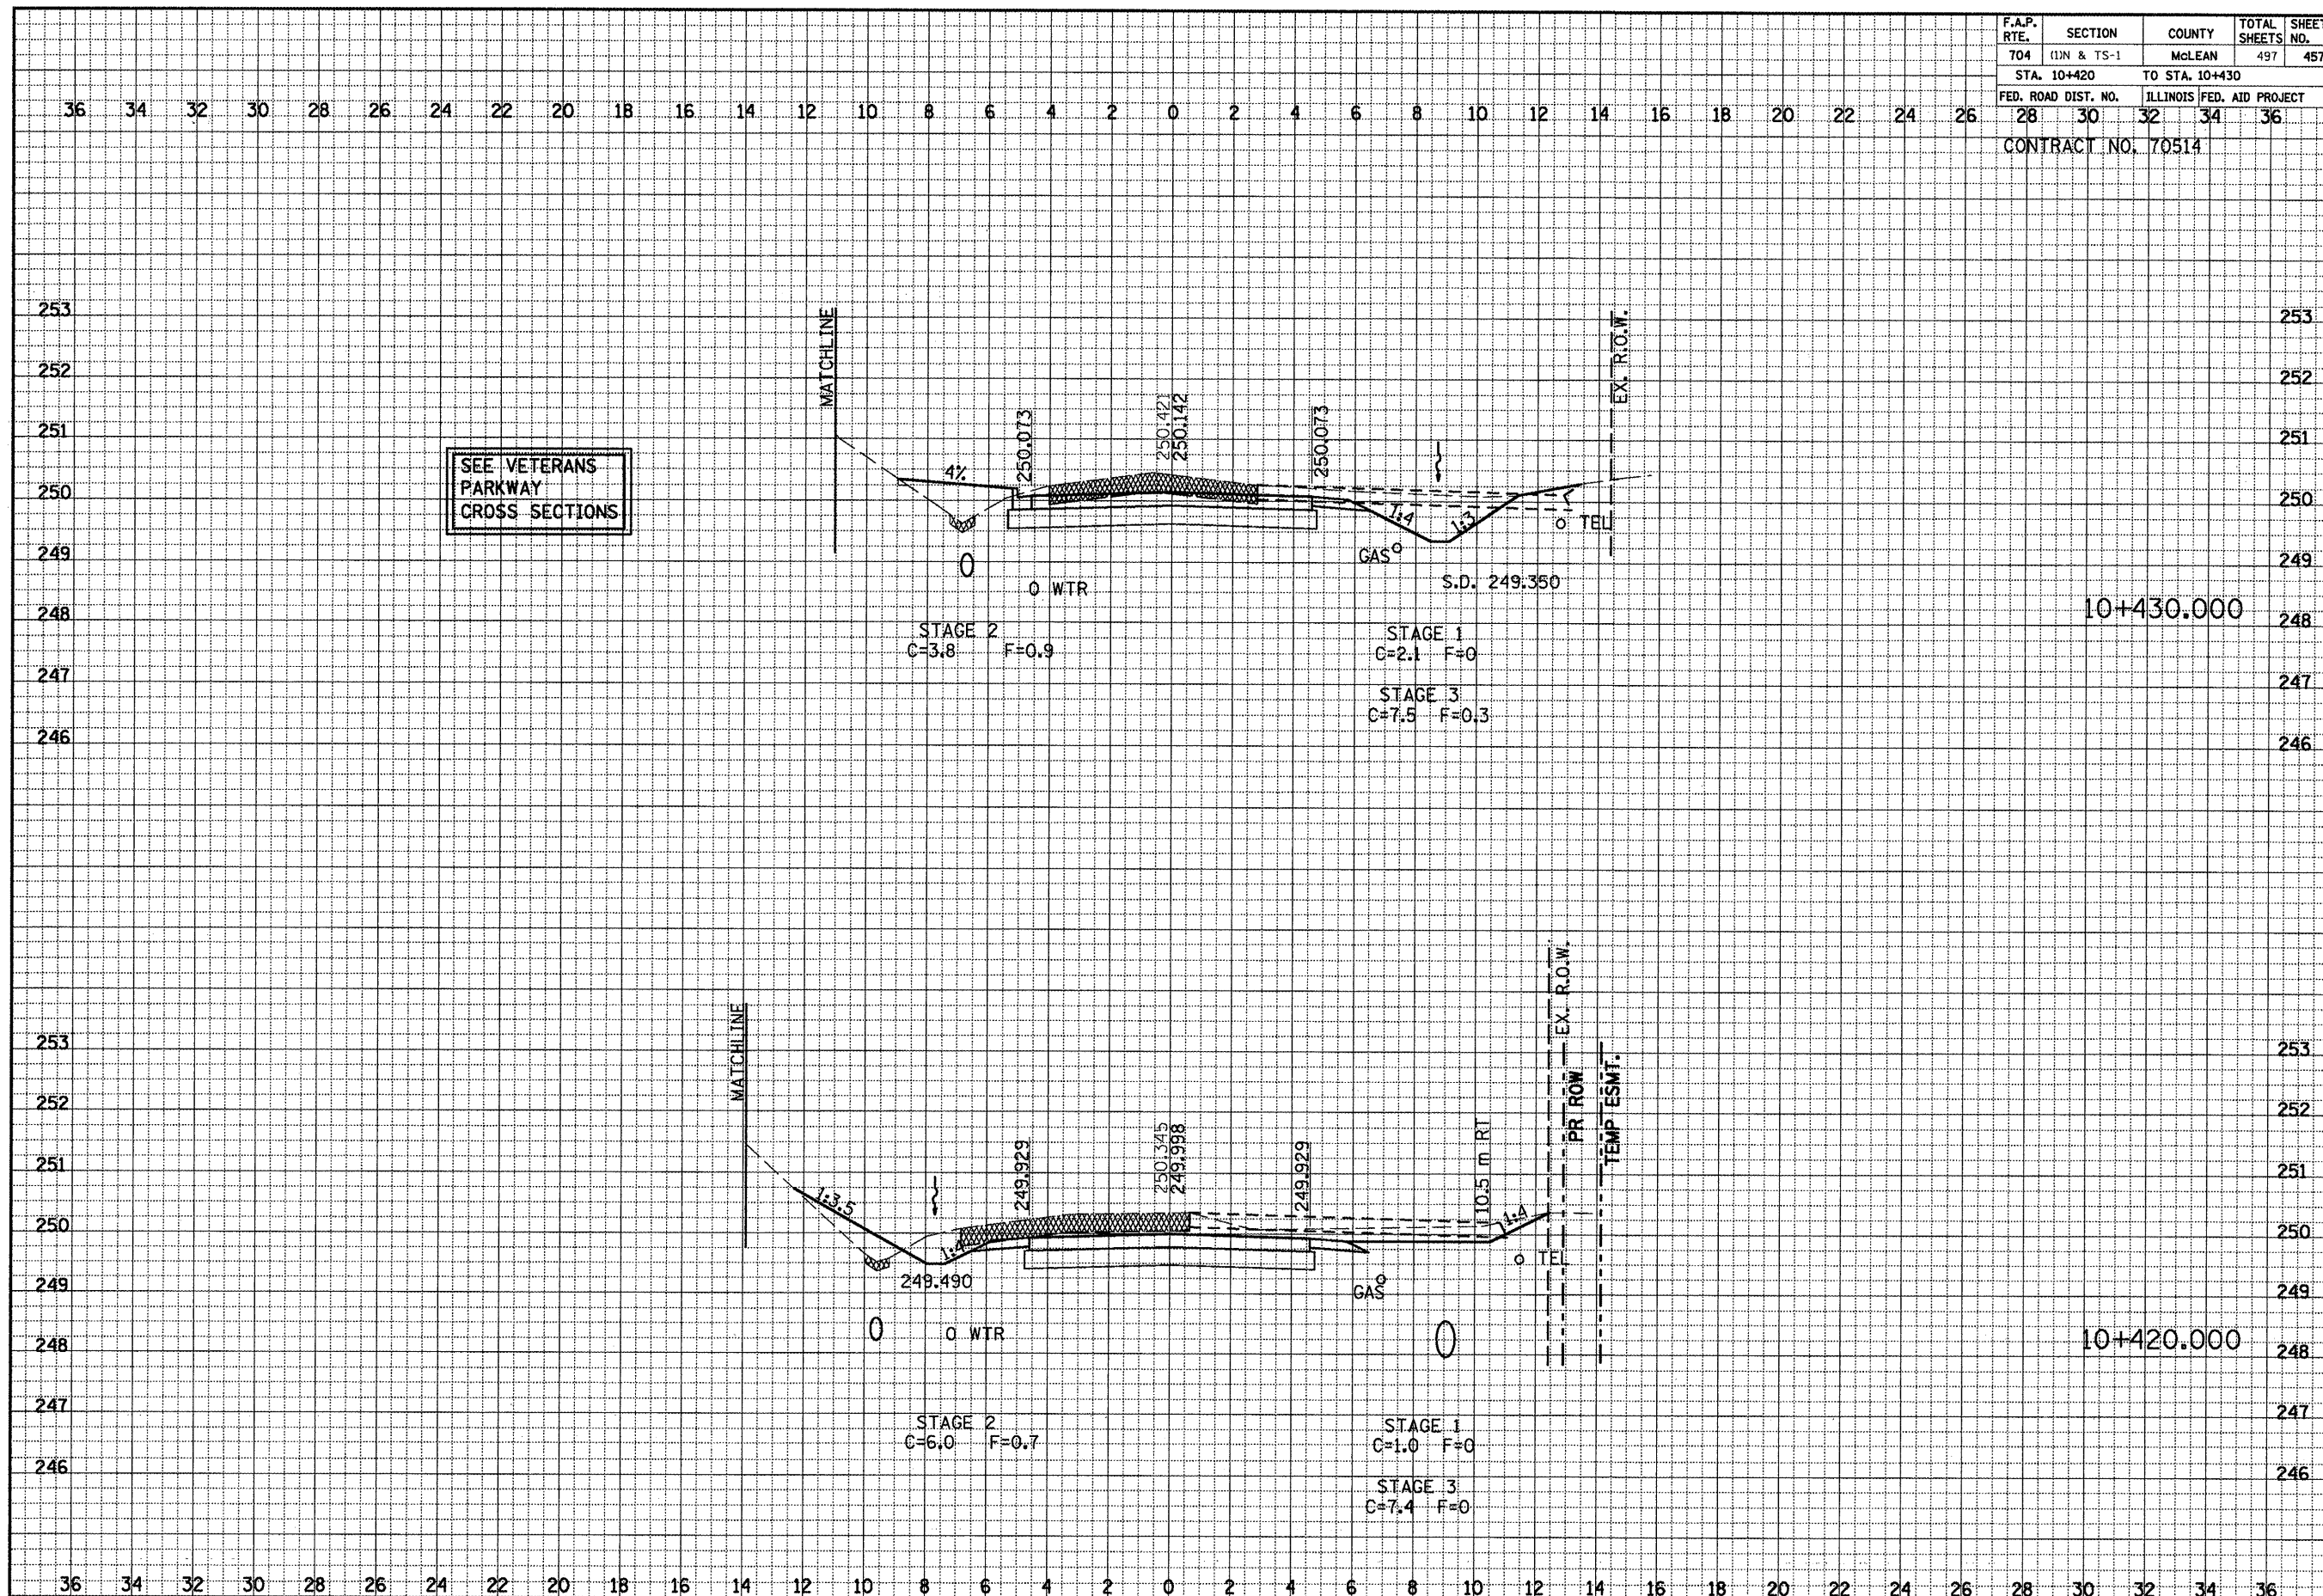

BY: \_\_\_\_\_ DATE: \_\_\_\_\_

FINAL SURVEY: \_\_\_\_\_

NOTE BOOK: \_\_\_\_\_

AREAS CHECKED: \_\_\_\_\_

BY: \_\_\_\_\_ DATE: \_\_\_\_\_

ORIGINAL SURVEY: \_\_\_\_\_

NOTE BOOK: \_\_\_\_\_

AREAS CHECKED: \_\_\_\_\_

GREENWOOD AVE. CROSS SECTIONS, STA. 10+420.000 TO STA. 10+430.000