


F.A.P. RTE.	SECTION	COUNTY	TOTAL SHEETS	SHEET NO.
704	(1)N & TS-1	McLEAN	497	459
STA. 10+450		TO STA. 10+450		
FED. ROAD DIST. NO.	ILLINOIS	FED. AID PROJECT		
28 30	32 34	36		
CONTRACT NO. 70514				

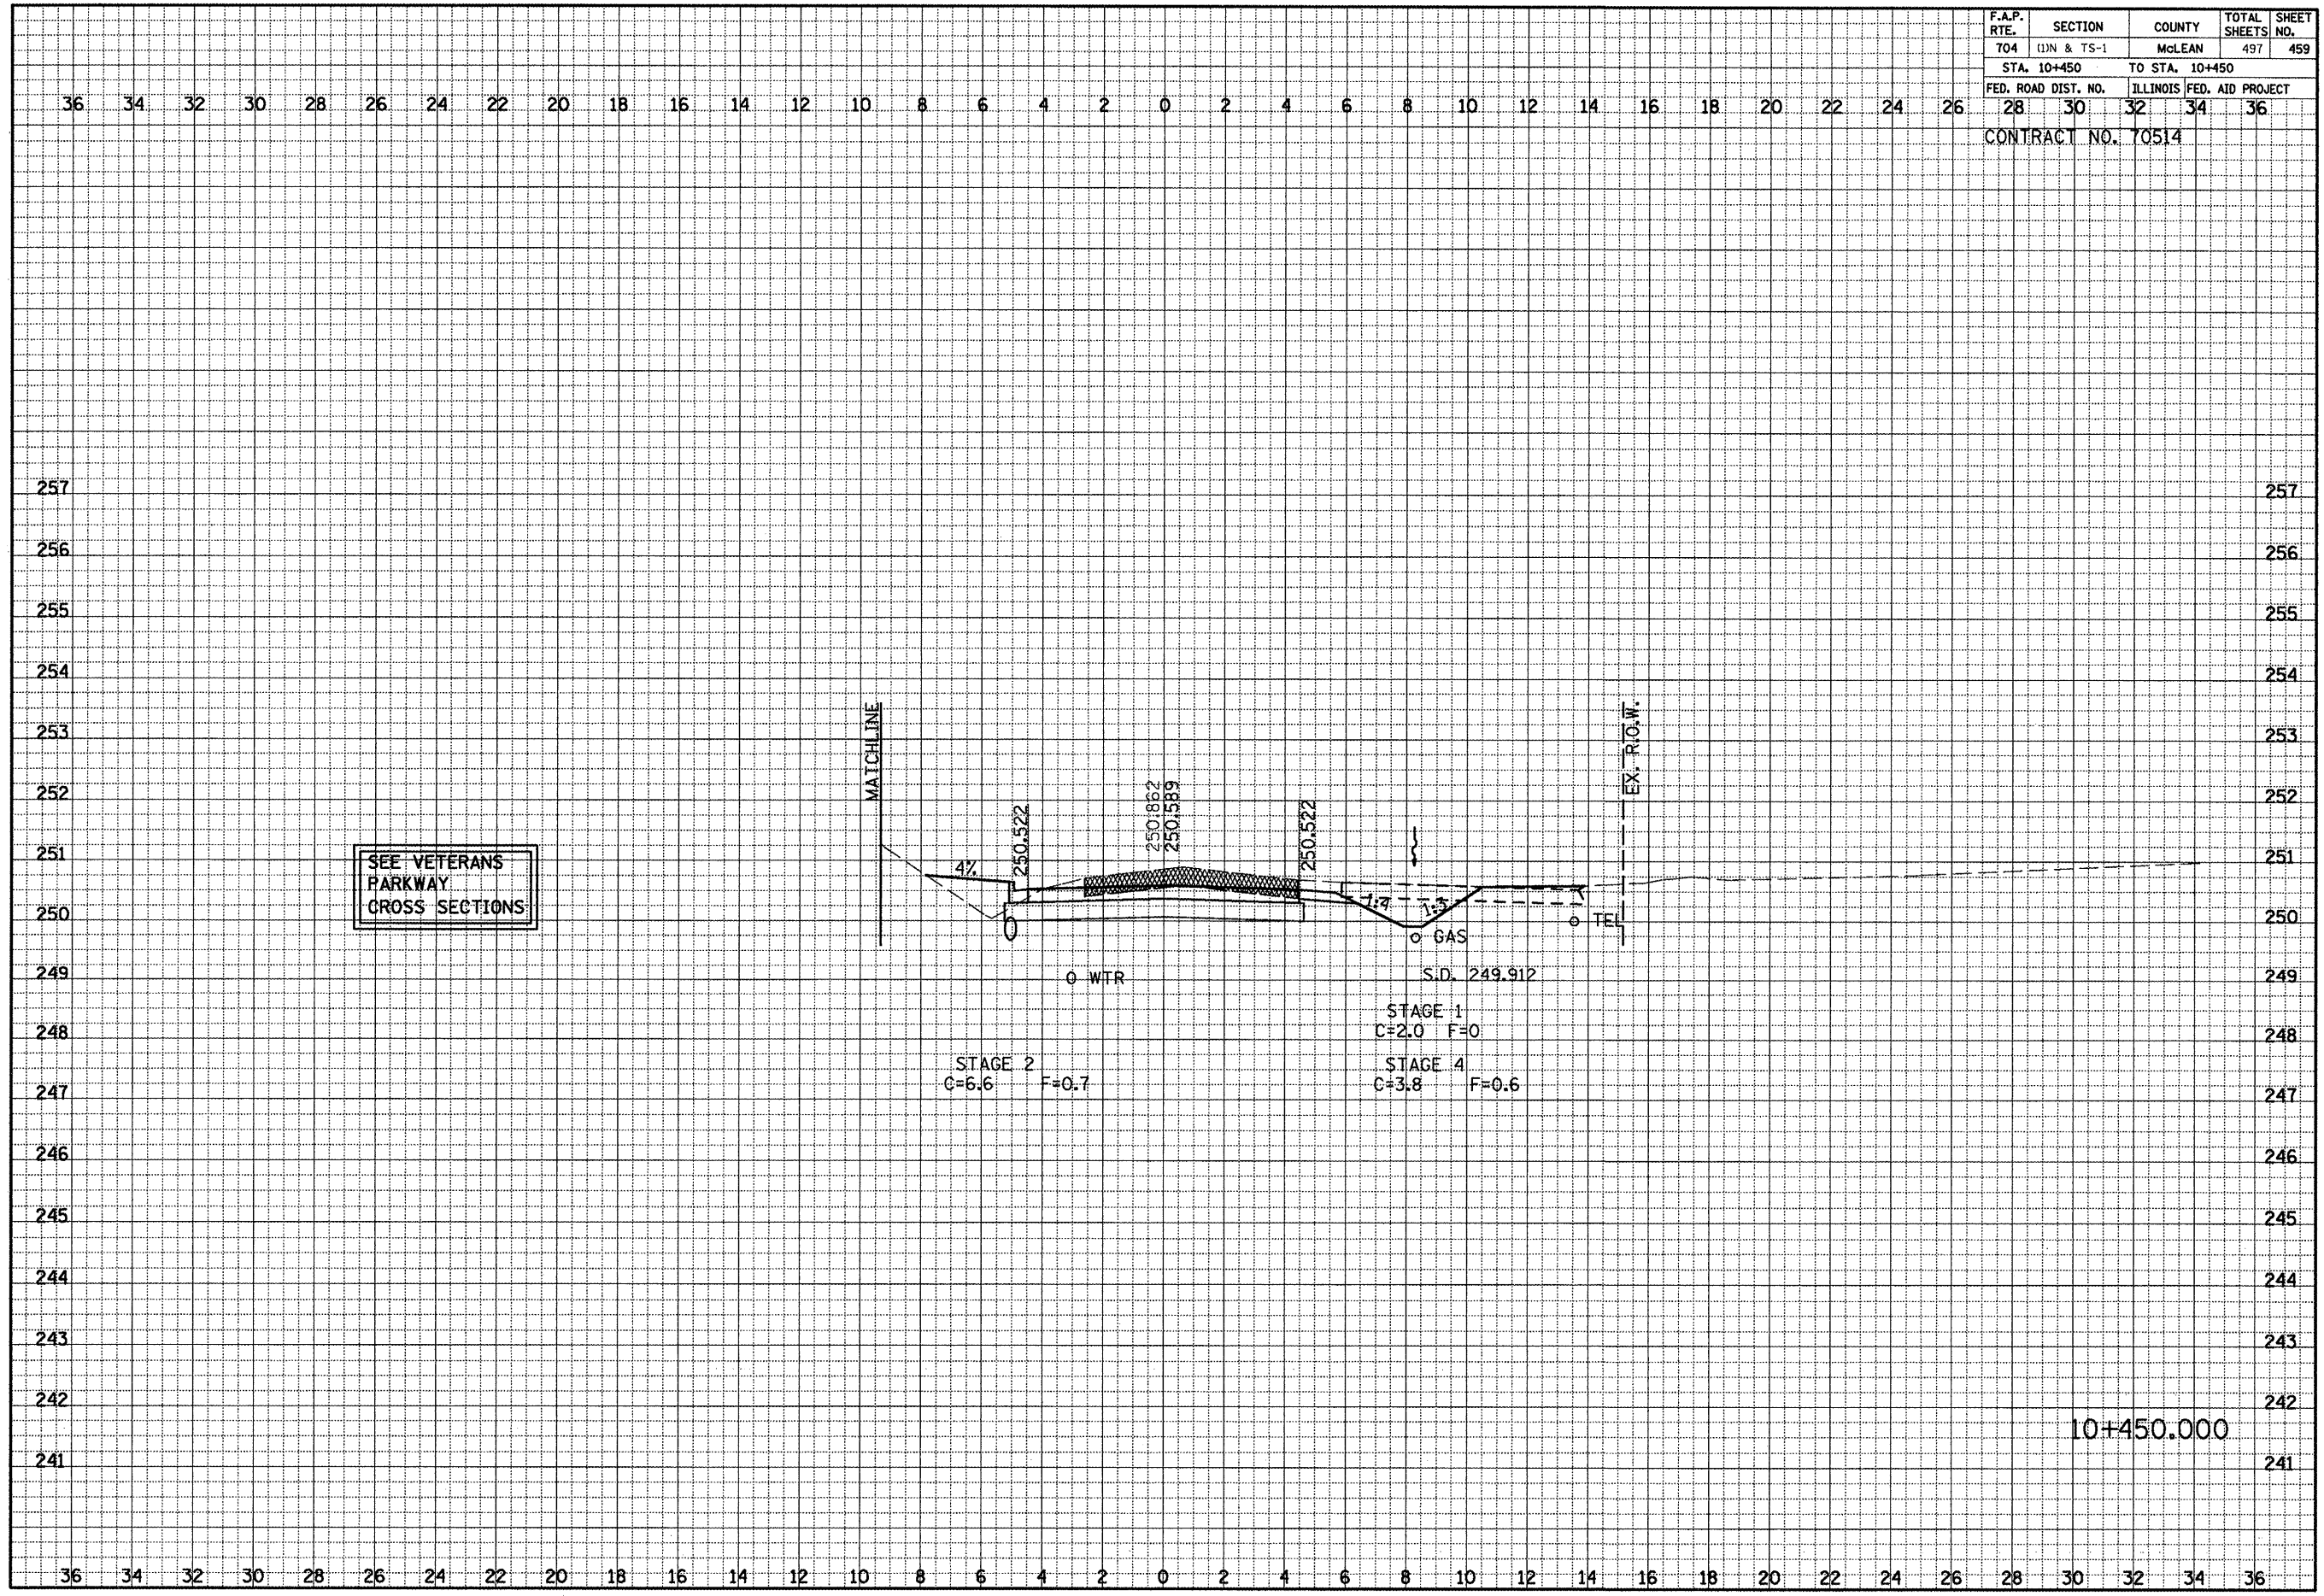

SEE VETERANS PARKWAY CROSS SECTIONS

DATE: \_\_\_\_\_ BY: \_\_\_\_\_  
 SURVEYED: \_\_\_\_\_  
 SURVEY: \_\_\_\_\_  
 NOTE BOOK: \_\_\_\_\_  
 NO. \_\_\_\_\_  
 AREAS CHECKED: \_\_\_\_\_

DATE: \_\_\_\_\_ BY: \_\_\_\_\_  
 ORIGINAL SURVEY: \_\_\_\_\_  
 SURVEY: \_\_\_\_\_  
 NOTE BOOK: \_\_\_\_\_  
 NO. \_\_\_\_\_  
 AREAS CHECKED: \_\_\_\_\_

GREENWOOD AVE. CROSS SECTIONS, STA. 10+450.000 TO STA. 10+450.000