


F.A.P. RTE.	SECTION	COUNTY	TOTAL SHEETS	SHEET NO.
704	(1)N & TS-1	McLEAN	497	460
STA. 10+460		TO STA. 10+460		
FED. ROAD DIST. NO.	ILLINOIS FED. AID PROJECT			
28 30	32 34 36			
CONTRACT NO. 70514				

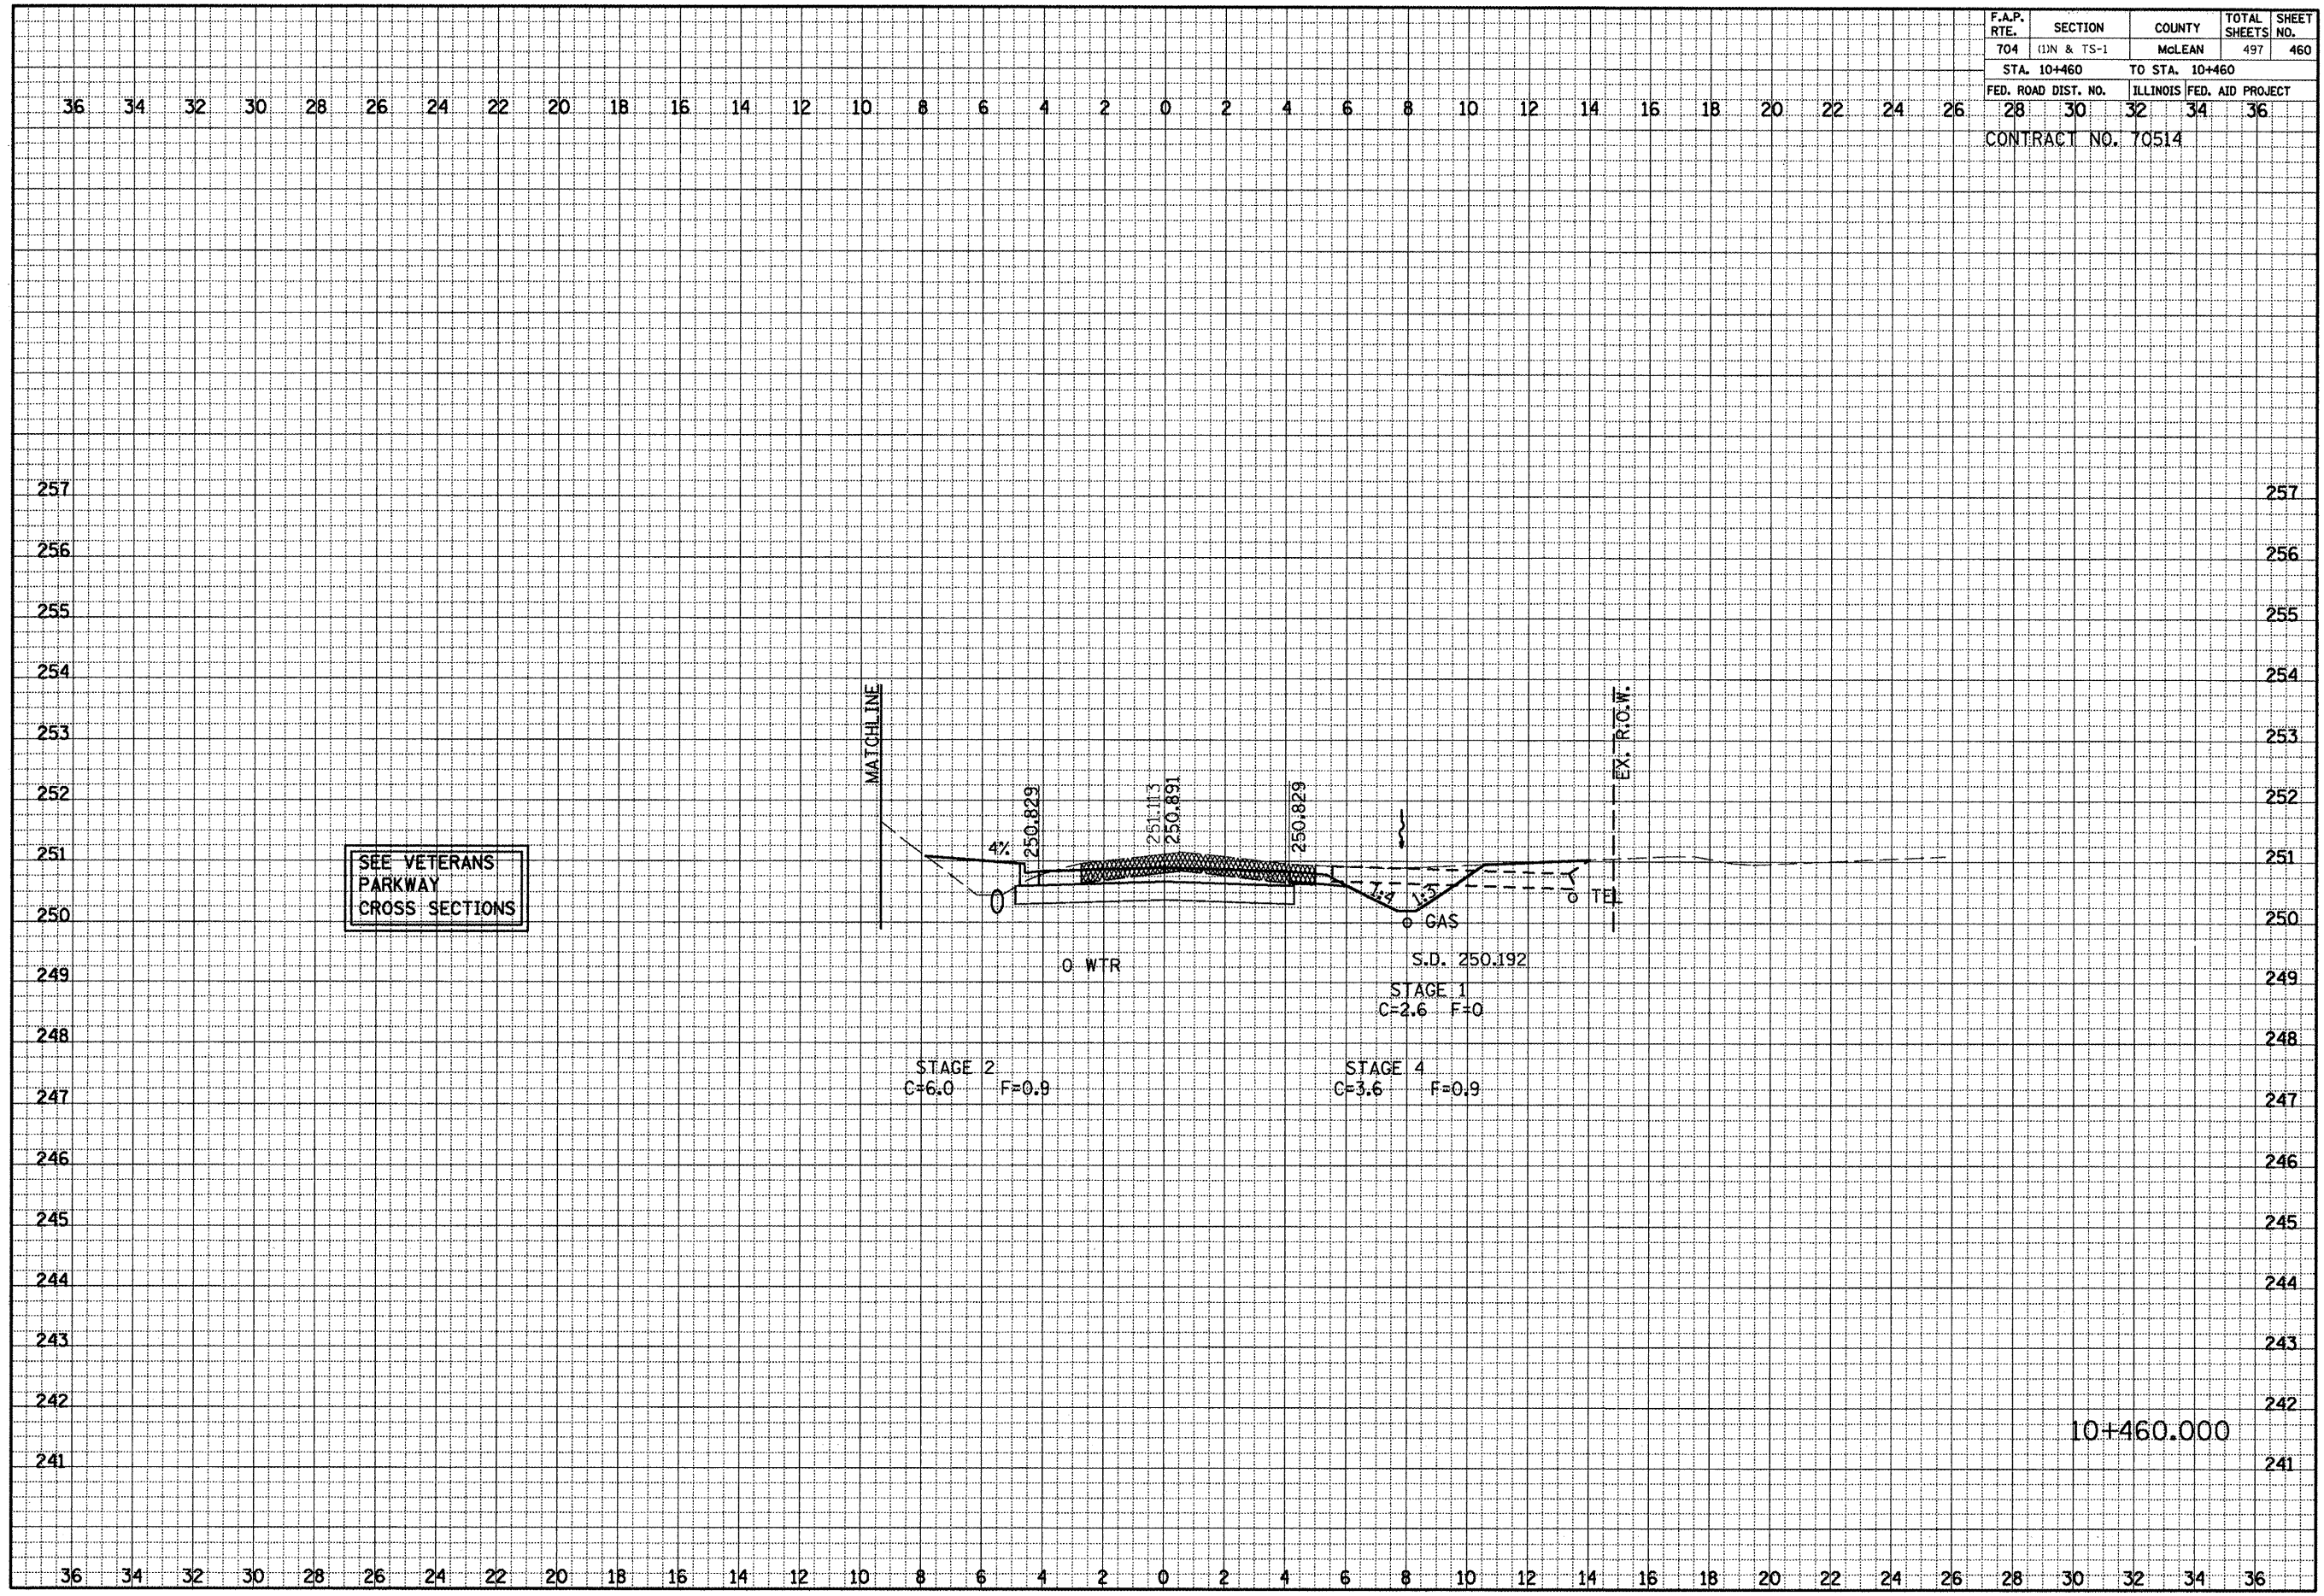

SEE VETERANS PARKWAY CROSS SECTIONS

10+460.000

GREENWOOD AVE. CROSS SECTIONS, STA. 10+460.000 TO STA. 10+460.000

DATE _____
 BY _____
 SURVEYED _____
 SURVEY _____
 NOTE BOOK _____
 NO. _____
 TEMPLATE _____
 AREAS CHECKED _____

DATE _____
 BY _____
 SURVEYED _____
 SURVEY _____
 NOTE BOOK _____
 NO. _____
 TEMPLATE _____
 AREAS CHECKED _____