


F.A.P. RTE.	SECTION	COUNTY	TOTAL SHEETS	SHEET NO.
704	(1)N & TS-1	McLEAN	497	464
STA. 10+541.199		TO STA. 10+565.626		
FED. ROAD DIST. NO.		ILLINOIS FED. AID PROJECT		
28		32 34 36		
CONTRACT NO. 70514				

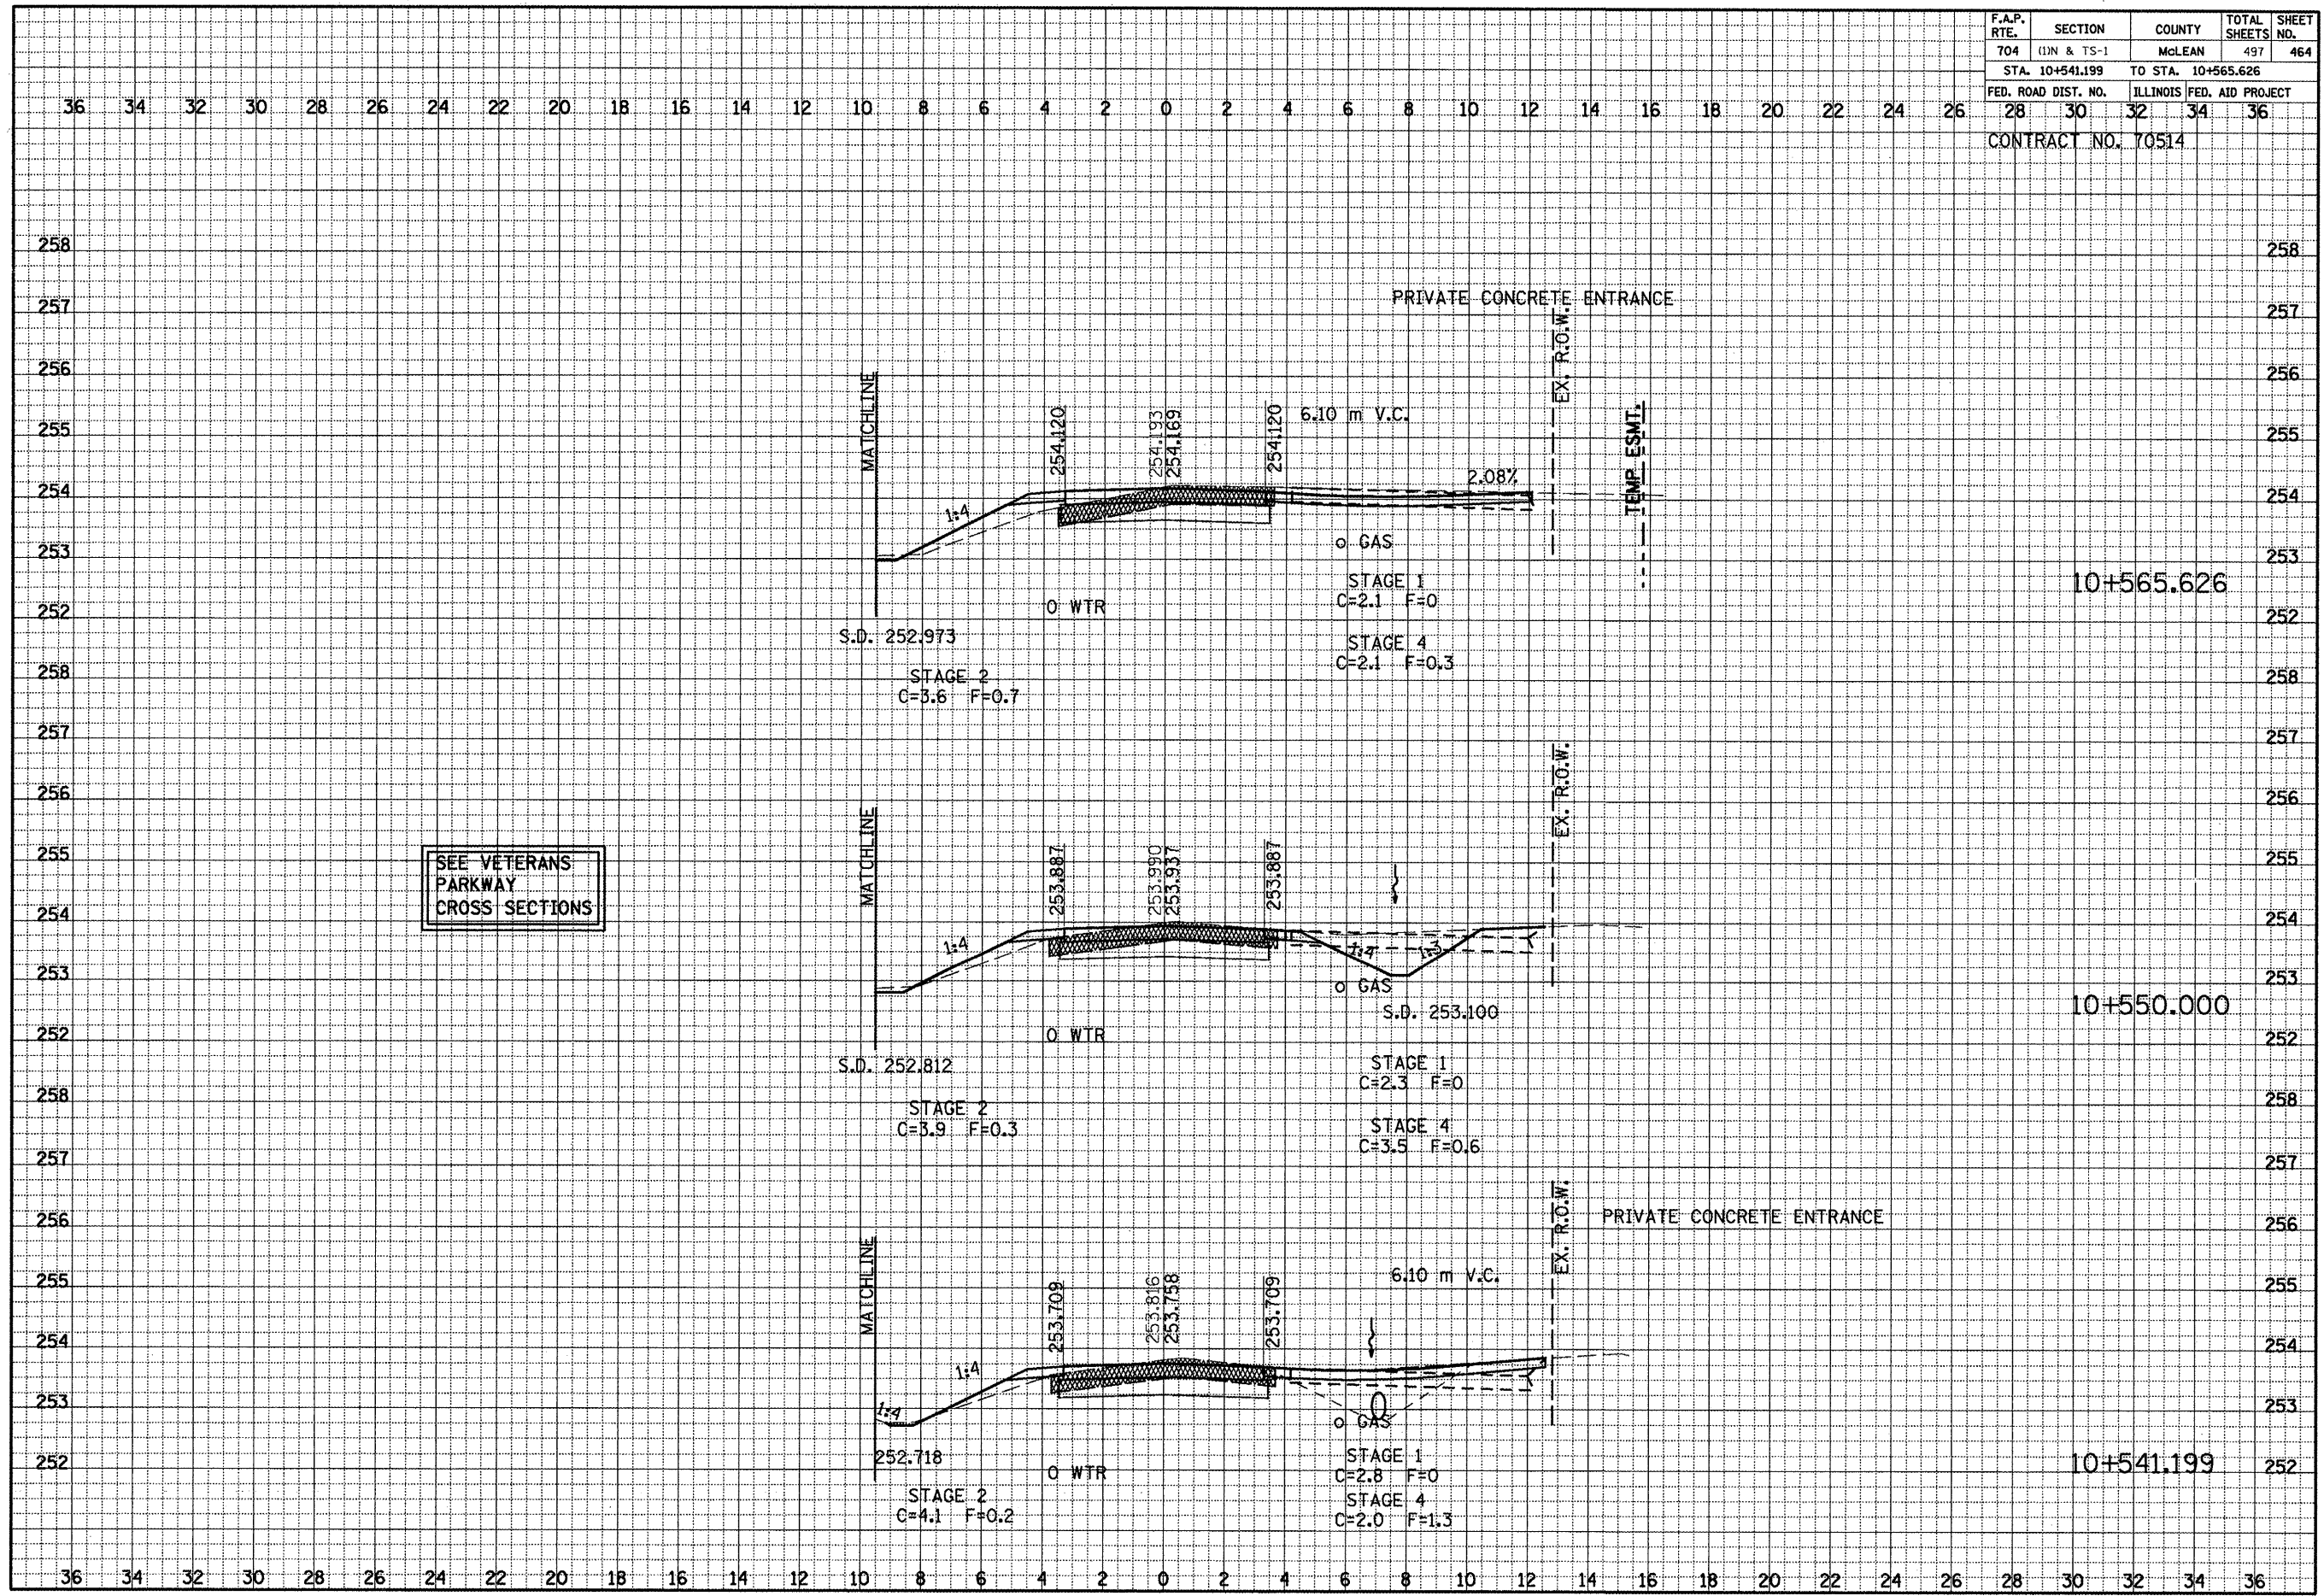

SEE VETERANS PARKWAY CROSS SECTIONS

DATE: _____
 BY: _____
 SURVEYED: _____
 SURVEY: _____
 NOTE BOOK: _____
 NO. _____

DATE: _____
 BY: _____
 SURVEYED: _____
 SURVEY: _____
 NOTE BOOK: _____
 NO. _____

GREENWOOD AVE. CROSS SECTIONS, STA. 10+541.199 TO STA. 10+565.626